


# EXISTING TYPICAL CROSS SECTION

F.A.I. RTE.	SECTION	COUNTY	TOTAL SHEETS	SHEET NO.
74		CHAMPAIGN	115	15

CONTRACT NO. 70141  
• 1045-1-RS-1,14-1(R)RS & 6RS-3)

STATION 1120+00.00 TO STATION 1124+00.00

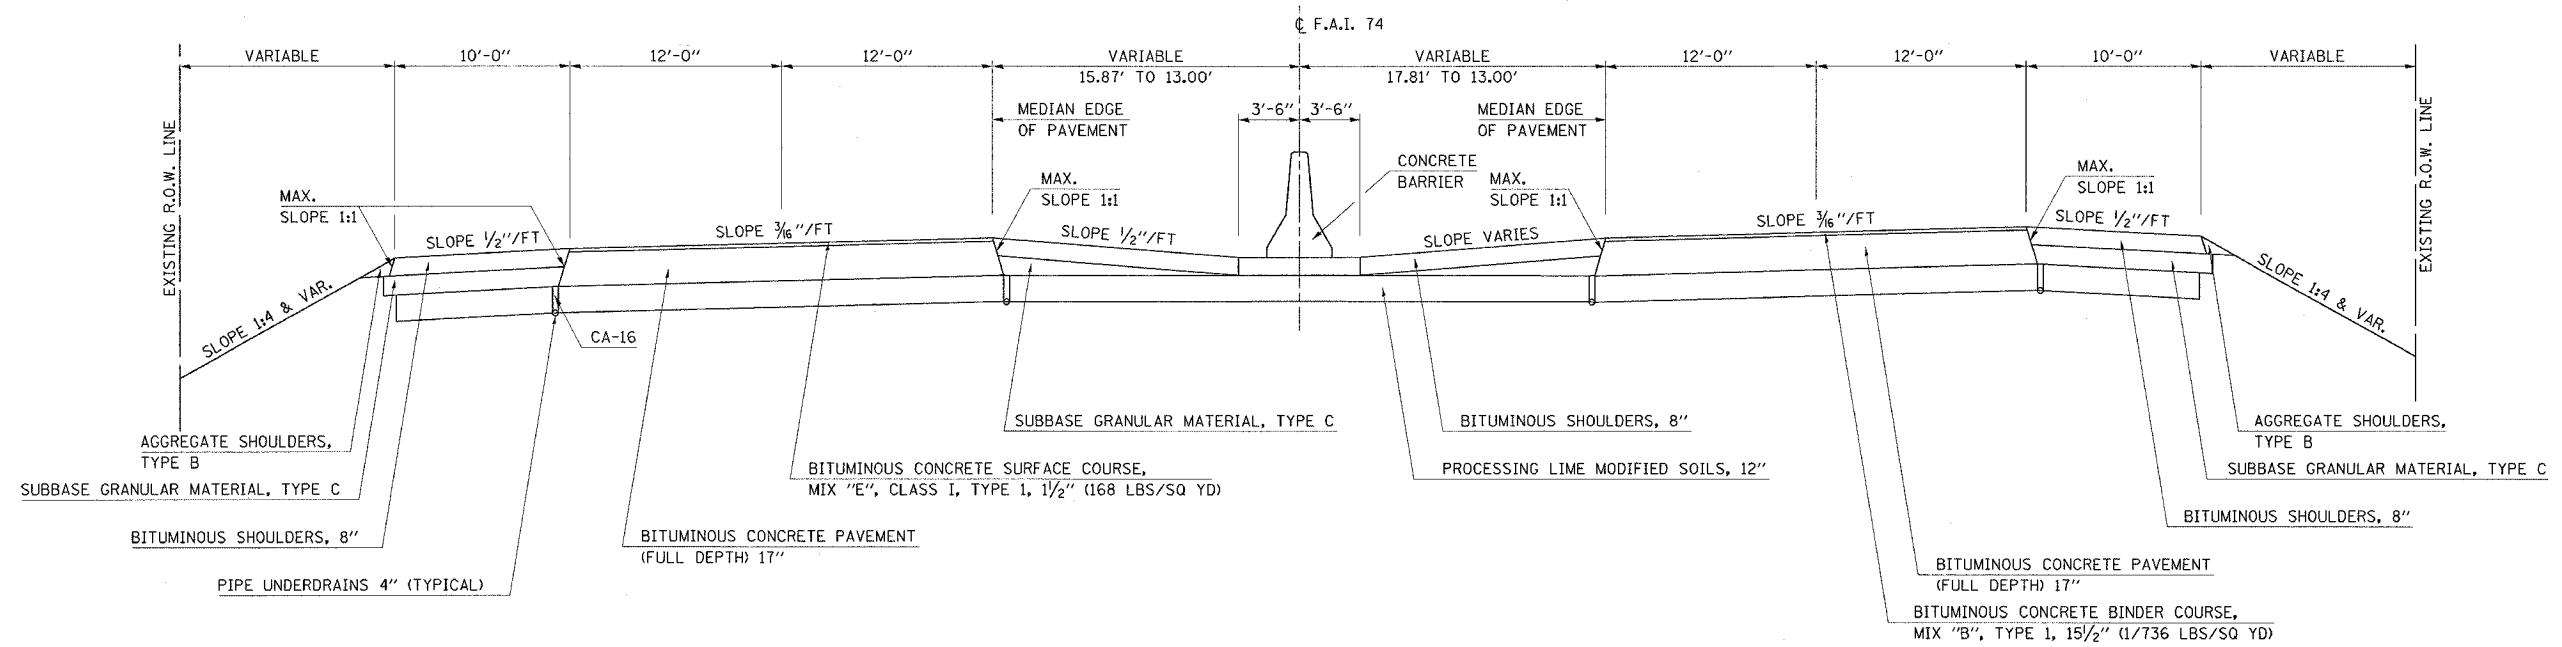

# PROPOSED TYPICAL CROSS SECTION ⑥

STATION ⑤ 1120+00.00 TO STATION ⑦ 1124+00.00

