


# EXISTING TYPICAL CROSS SECTION

| F.A.I. RTE. | SECTION | COUNTY    | TOTAL SHEETS | SHEET NO. |
|-------------|---------|-----------|--------------|-----------|
| 74          |         | CHAMPAIGN | 115          | 20        |

CONTRACT NO. 70141  
 • 1015-1-RS-1,14-1(R)RS & 6RS-3)

STATION TO STATION  
 1360+00.00 1374+00.00  
 1421+00.00 1429+00.00  
 NORMAL CROWN

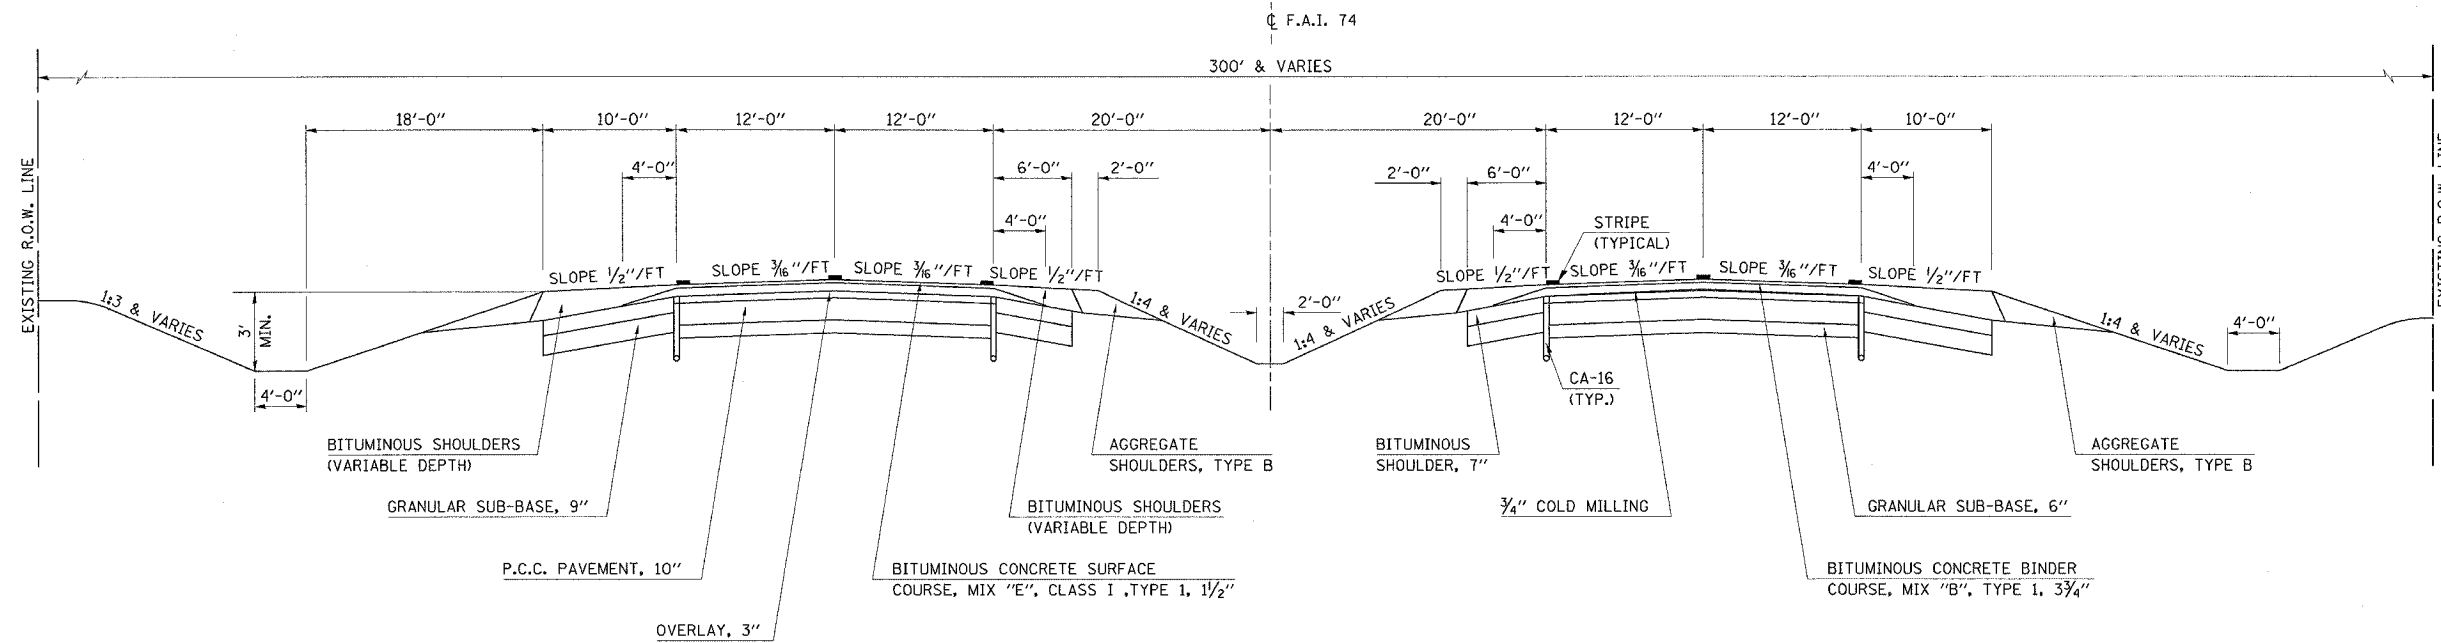

# PROPOSED TYPICAL CROSS SECTION 11

PAVING OMISSIONS: S. N. 010-0025/26  
 EB STA 1372+04.45 TO STA 1374+26.36  
 WB STA 1372+21.57 TO STA 1374+43.88

STATION TO STATION  
 ⑩ 1360+00.00 1374+00.00 ⑫  
 ⑬ 1421+00.00 1429+00.00  
 NORMAL CROWN

