

F.A.I. RTE.	SECTION	COUNTY	TOTAL SHEETS	SHEET NO.
74		CHAMPAIGN	115	22


CONTRACT NO. 70141  
 • 1015-1-RS-1,14-1(RRS & 6RS-3)

LOOP I-BD 8' SHLD.  
 41+87.17 TO 50+00  
 LOOP I-CB 8' SHLD.  
 64+00 TO 70+00  
 LOOP I-AC 8' SHLD.  
 1+87.17 TO 10+00  
 LOOP I-DA 8' SHLD.  
 23+00 TO 32+13.46  
 LOOP I-CB 4' SHLD.  
 61+87.17 TO 72+13.46  
 LOOP I-DA 4' SHLD.  
 21+87.17 TO 32.13.46

RAMP I-CA 4' SHLD.  
 206+62.40 TO 222+79.87  
 RAMP I-BC 4' SHLD.  
 166+62.40 TO 181+37.36  
 RAMP I-DB 4' SHLD.  
 132+00 TO 142+78.87  
 LOOP I-BD 4' SHLD.  
 41+87.17 TO 52+02.43  
 LOOP I-AC 4' SHLD.  
 1+87.17 TO 12+02.43

### EXISTING TYPICAL CROSS SECTION

BITUMINOUS (VAR. DEPTH) SHOULDERS  
 RAMPS AT I-57

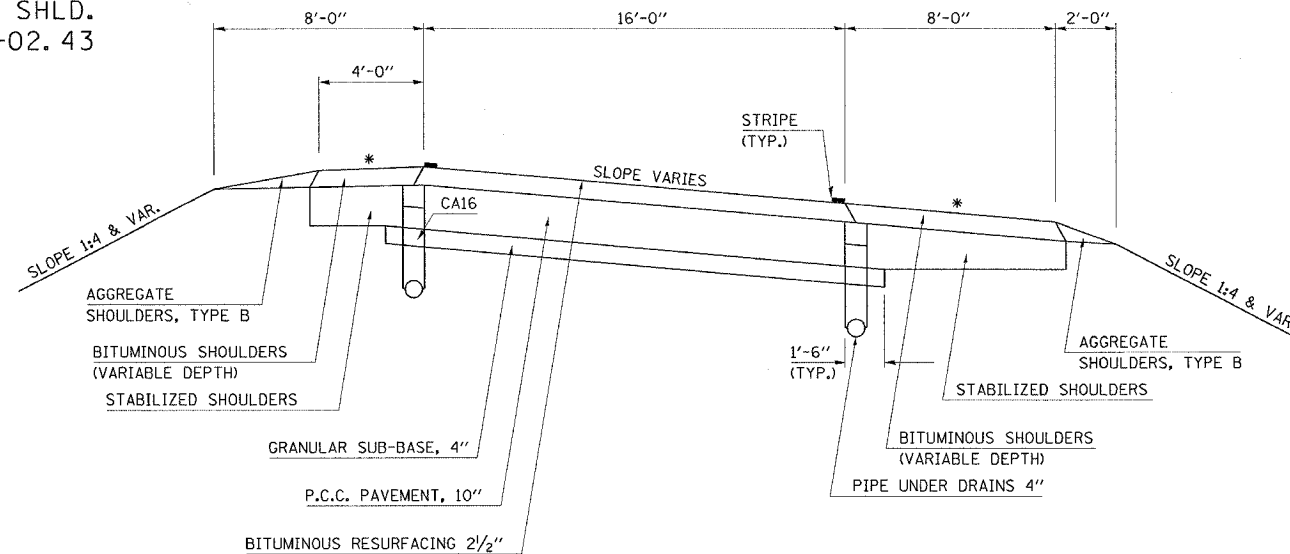


\* = THE ALGEBRAIC DIFFERENCE BETWEEN THE RAMP PAVEMENT SLOPE AND SHOULDER SLOPE SHALL NOT EXCEED 8.0%

LOOP I-BD 8' SHLD.  
 41+87.17 TO 50+00  
 LOOP I-CB 8' SHLD.  
 64+00 TO 70+00  
 LOOP I-AC 8' SHLD.  
 1+87.17 TO 10+00  
 LOOP I-DA 8' SHLD.  
 23+00 TO 32+13.46  
 LOOP I-CB 4' SHLD.  
 61+87.17 TO 72+13.46  
 LOOP I-DA 4' SHLD.  
 21+87.17 TO 32.13.46

RAMP I-CA 4' SHLD.  
 206+62.40 TO 222+79.87  
 RAMP I-BC 4' SHLD.  
 166+62.40 TO 181+37.36  
 RAMP I-DB 4' SHLD.  
 132+00 TO 142+78.87  
 LOOP I-BD 4' SHLD.  
 41+87.17 TO 52+02.43  
 LOOP I-AC 4' SHLD.  
 1+87.17 TO 12+02.43

### PROPOSED TYPICAL CROSS SECTION

BITUMINOUS (VAR. DEPTH) SHOULDERS  
 RAMPS AT I-57

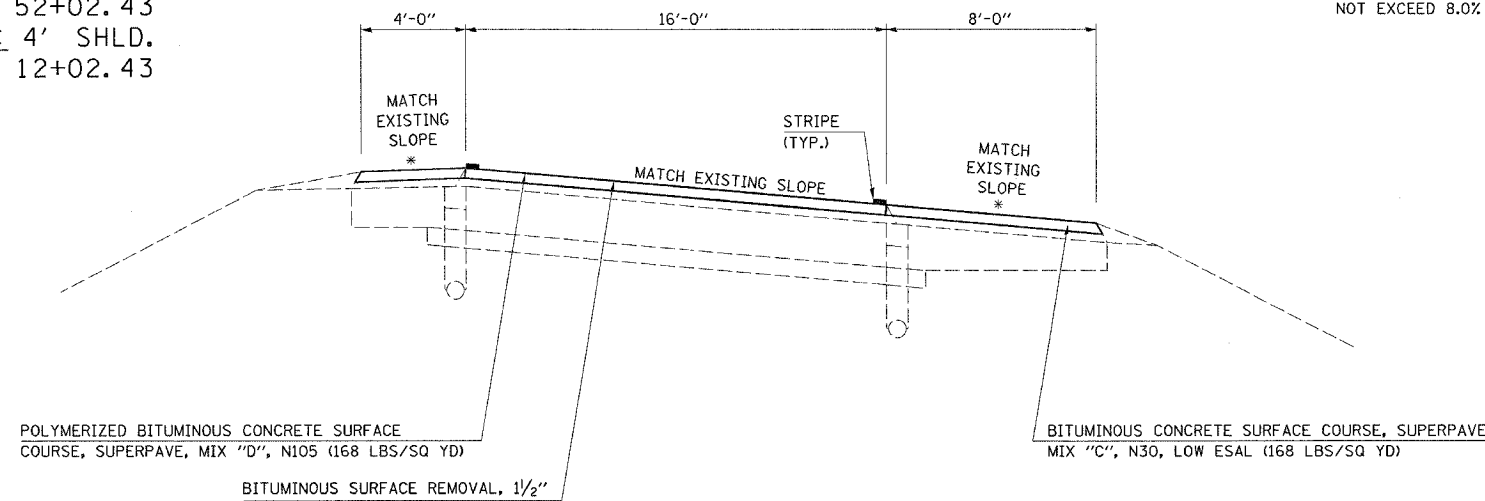

\* = THE ALGEBRAIC DIFFERENCE BETWEEN THE RAMP PAVEMENT SLOPE AND SHOULDER SLOPE SHALL NOT EXCEED 8.0%