


F.A.I. RTE.	SECTION	COUNTY	TOTAL SHEETS	SHEET NO.
74		CHAMPAIGN	115	25

CONTRACT NO. 70141
 • 1015-1-RS-1,14-1(R)RS & 6RS-3)

EXISTING TYPICAL CROSS SECTION

NOTE "B"
 0' AT STA. 28+60.62
 0' AT STA. 36+21.36
 8' AT STA. 37+81.36
 8' AT STA. 38+86.36


RAMPS AT PROSPECT
 RAMP "C" STATION 29+60.62 TO STATION 38+86.36

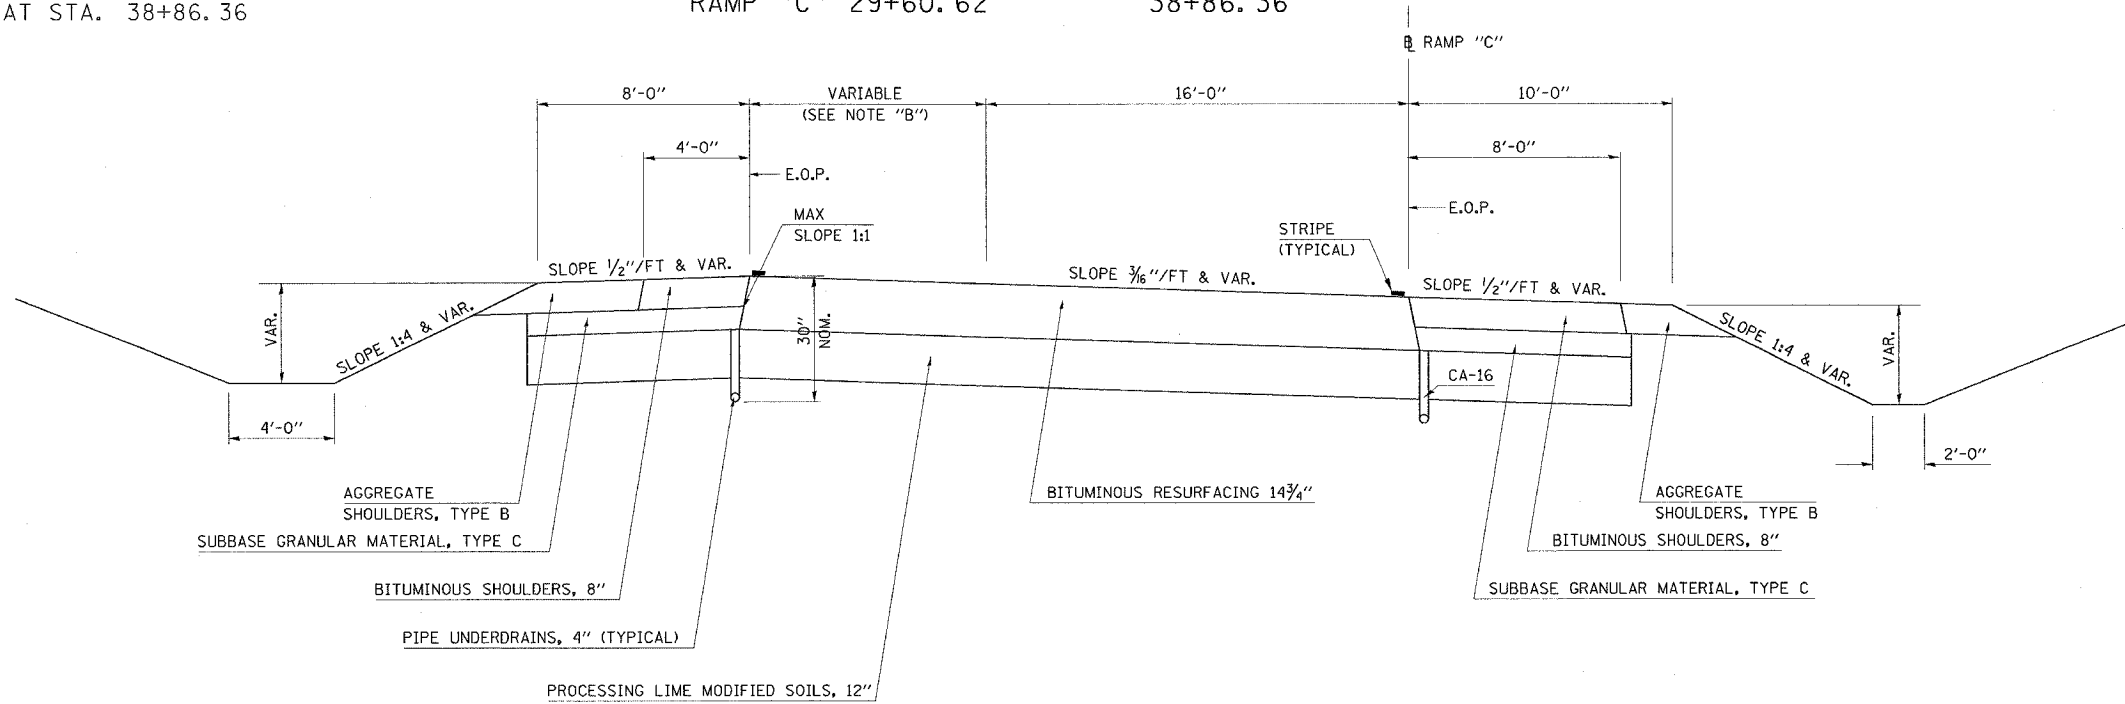

PROPOSED TYPICAL CROSS SECTION

NOTE "B"
 0' AT STA. 28+60.62
 0' AT STA. 36+21.36
 8' AT STA. 37+81.36
 8' AT STA. 38+86.36

RAMPS AT PROSPECT
 RAMP "C" STATION 29+60.62 TO STATION 38+86.36

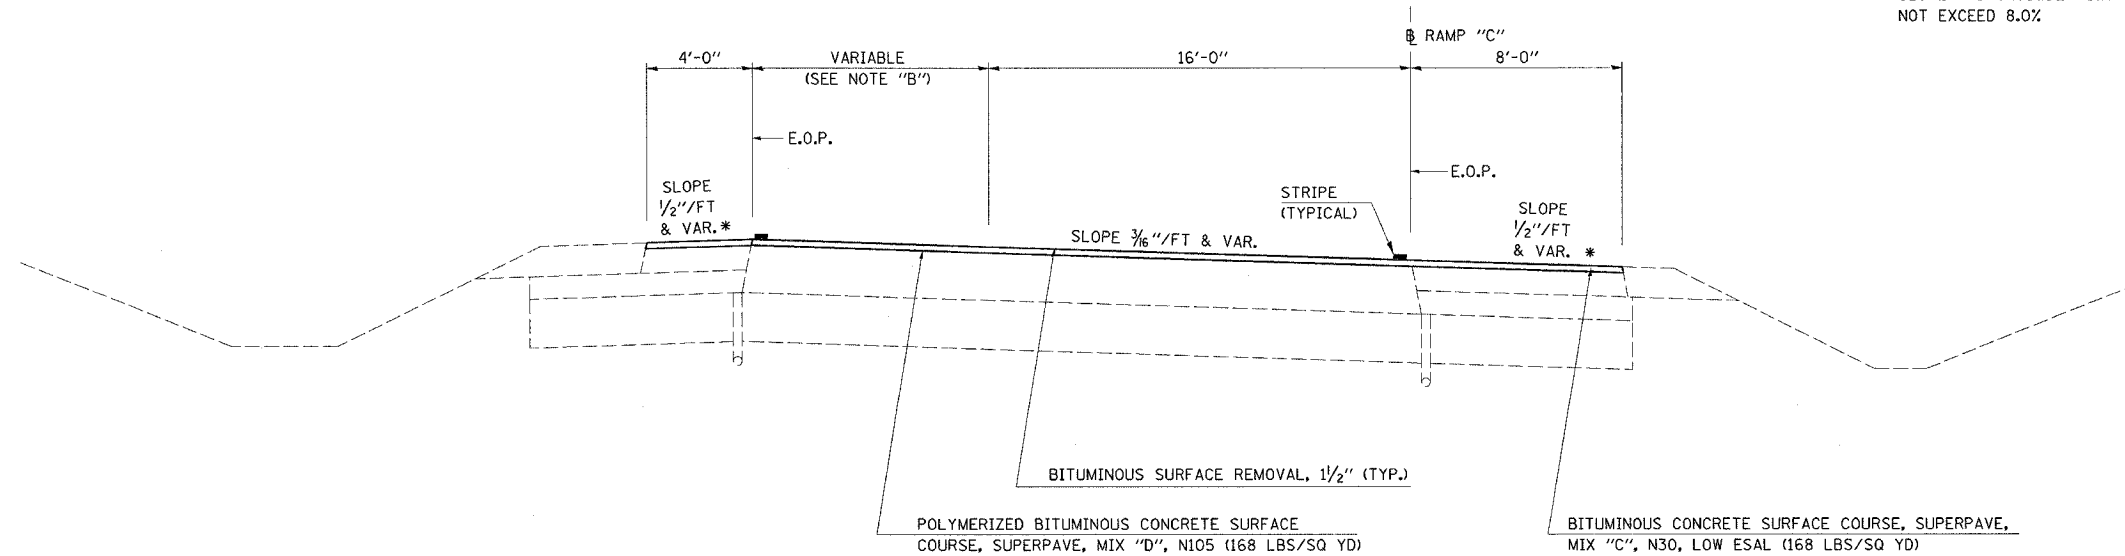

* = THE ALGEBRAIC DIFFERENCE BETWEEN THE RAMP PAVEMENT SLOPE AND SHOULDER SLOPE SHALL NOT EXCEED 8.0%.