

F.A.I. RTE.	SECTION	COUNTY	TOTAL SHEETS	SHEET NO.
74		CHAMPAIGN	115	28

CONTRACT NO. 70141
 • 1015-1-RS-1.14-1(R)RS & 6RS-3)

NOTE A:
 RAMP "AL"
 16' AT STA. 240+00.00
 16' AT STA. 246+50.00
 30' AT STA. 254+00.00


RAMP "BL"
 24' AT STA. 254+25.00
 24' AT STA. 256+00.00
 16' AT STA. 257+10.00

RAMP "CL"
 16' AT STA. 241+00.00
 16' AT STA. 250+20.00
 24' AT STA. 251+40.00
 24' AT STA. 254+08.00

RAMP "DL"
 30' AT STA. 254+02.00
 0' AT STA. 257+10.00

EXISTING TYPICAL CROSS SECTION

I-74 RAMPS AT LINCOLN AVE.

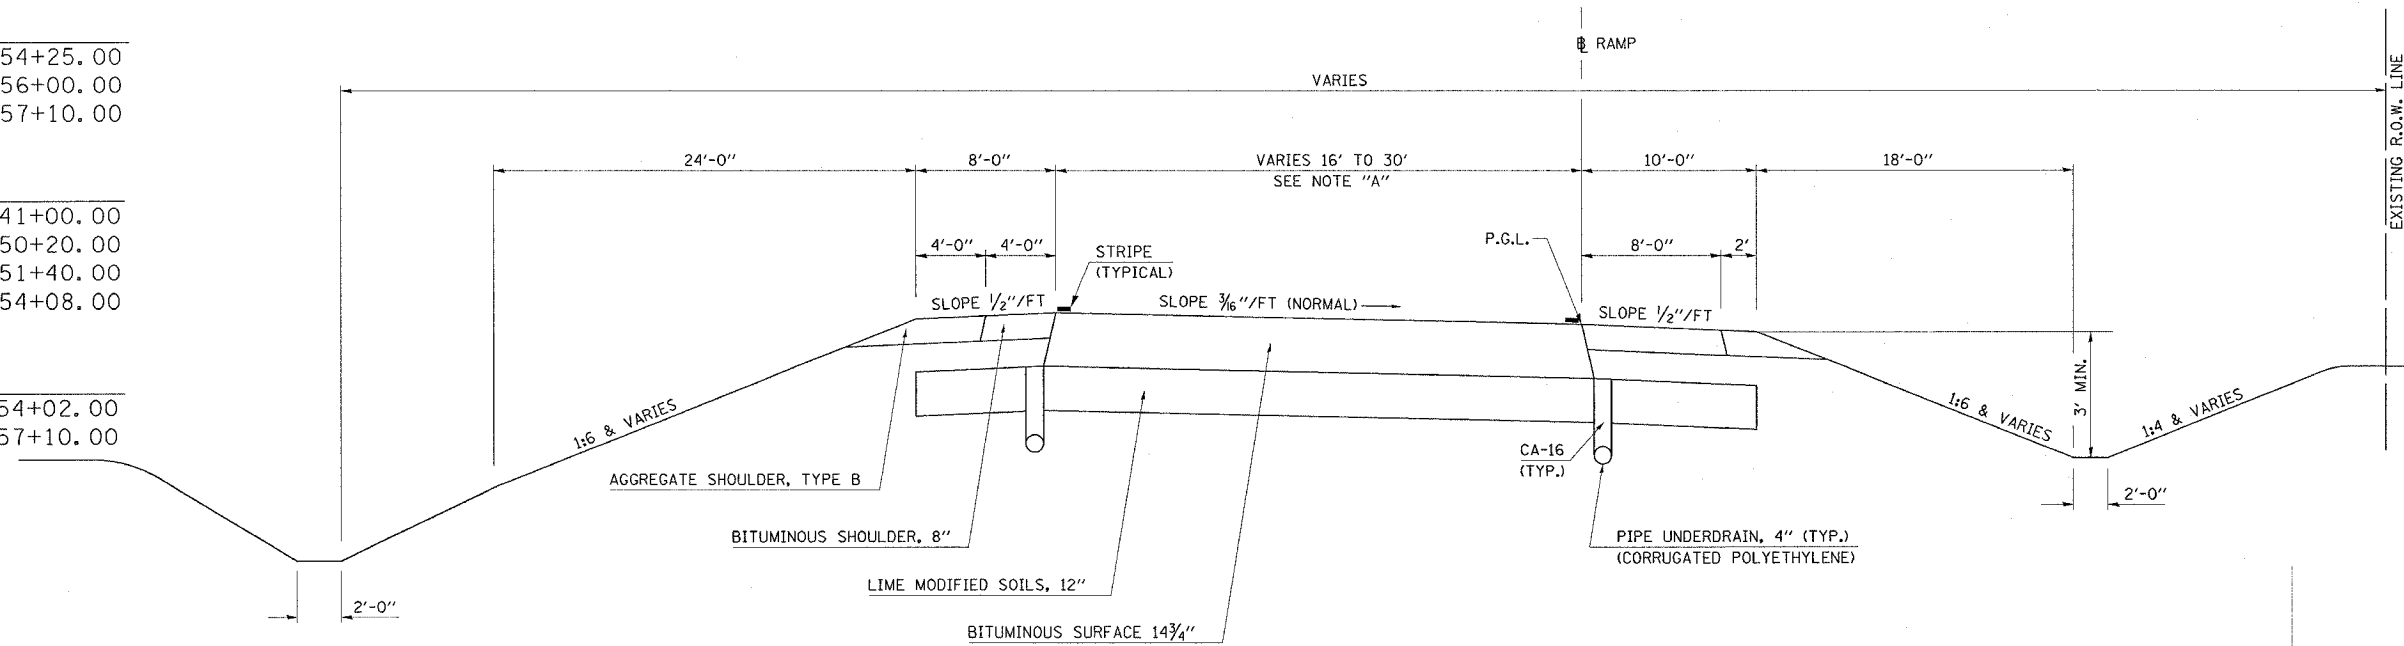

NOTE A:
 RAMP "AL"
 16' AT STA. 240+00.00
 16' AT STA. 246+50.00
 30' AT STA. 254+00.00

RAMP "BL"
 24' AT STA. 254+25.00
 24' AT STA. 256+00.00
 16' AT STA. 257+10.00

RAMP "CL"
 16' AT STA. 241+00.00
 16' AT STA. 247+92.16

RAMP "DL"
 30' AT STA. 254+02.00
 0' AT STA. 257+10.00

PROPOSED TYPICAL CROSS SECTION

I-74 RAMPS AT LINCOLN AVE.

* = THE ALGEBRAIC DIFFERENCE BETWEEN THE RAMP PAVEMENT SLOPE AND SHOULDER SLOPE SHALL NOT EXCEED 8.0%

