


F.A.I. RTE.	SECTION	COUNTY	TOTAL SHEETS	SHEET NO.
74	*	CHAMPAIGN	115	29
CONTRACT NO. 70141				
• 1015-1-RS-1,14-1(R)RS & 6RS-3)				

NOTE A:
 RAMP "CL"
 16' AT STA. 241+00.00
 16' AT STA. 250+20.00
 24' AT STA. 251+40.00
 24' AT STA. 254+08.00

EXISTING TYPICAL CROSS SECTION

I-74 RAMP "CL" WIDENING AT LINCOLN AVE.

STATION TO STATION
 247+92.16 TO 253+60.43

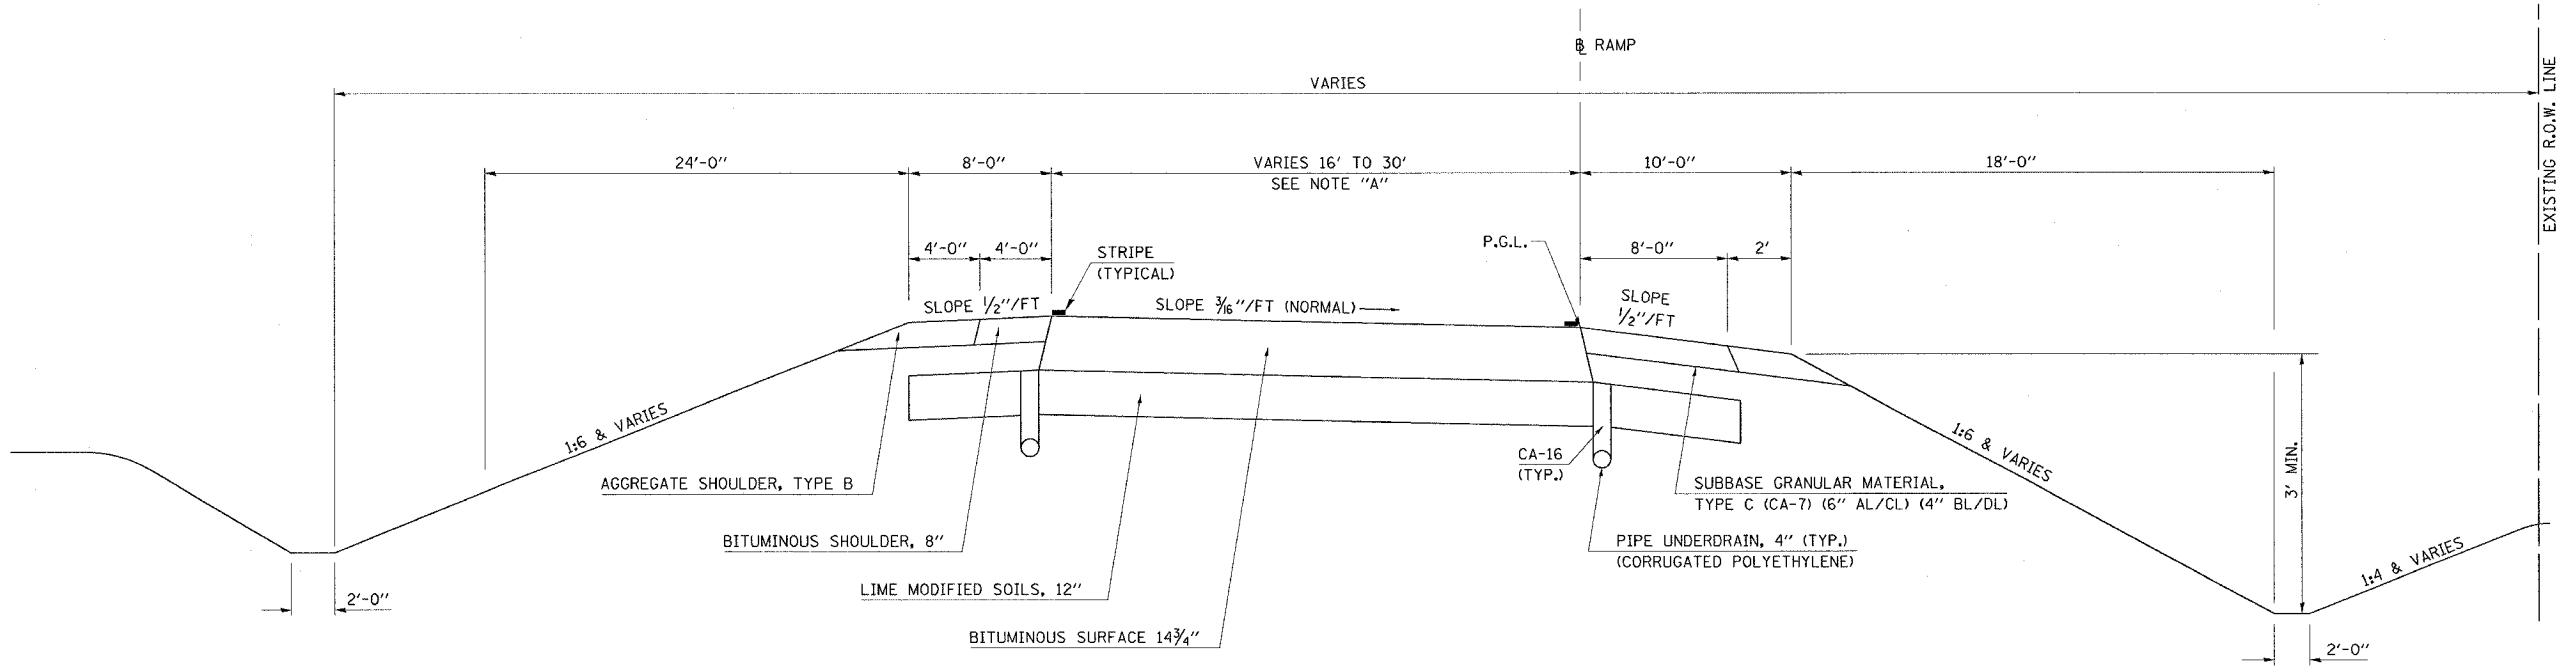

NOTE A:
 RAMP "CL"
 16' AT STA. 247+92.16
 36' AT STA. 250+92.66
 36' AT STA. 253+60.43

PROPOSED TYPICAL CROSS SECTION

I-74 RAMP "CL" WIDENING AT LINCOLN AVE.

STATION TO STATION
 247+92.16 TO 253+60.43

* = THE ALGEBRAIC DIFFERENCE BETWEEN THE RAMP PAVEMENT SLOPE AND SHOULDER SLOPE SHALL NOT EXCEED 8.0%

NOTE:
 SEE CROSS SECTIONS FOR RAMP "CL" RECONSTRUCTION

