


F.A.I. RTE.	SECTION	COUNTY	TOTAL SHEETS	SHEET NO.
74	*	CHAMPAIGN	115	30
CONTRACT NO. 70141 • 1015-1-RS-1,14-1(RRS & 6RS-3)				


EXISTING TYPICAL CROSS SECTION

I-74 RAMPS AT LINCOLN AVE.
SHOWING CURB & GUTTER AT TERMINAL

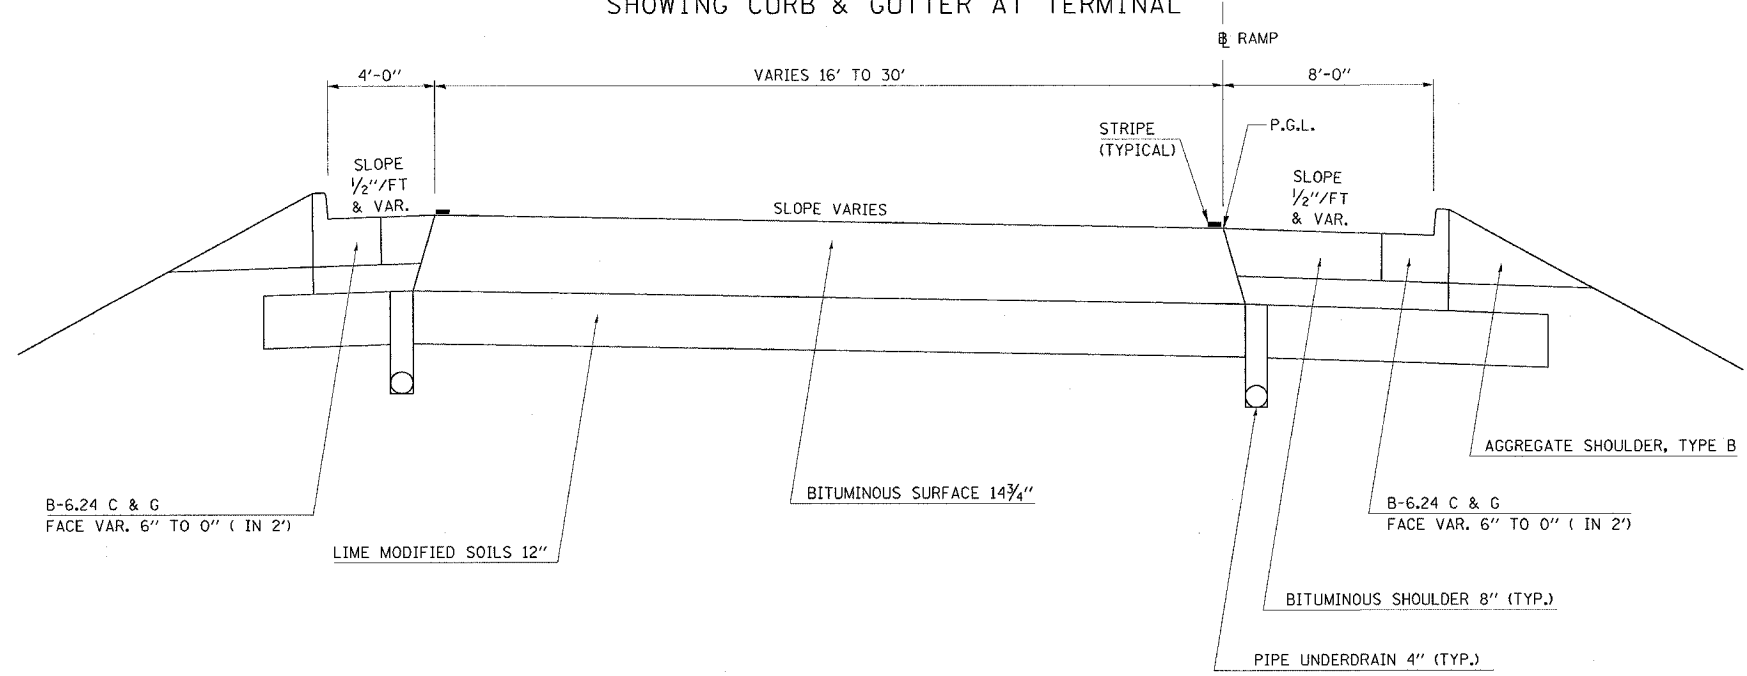

PROPOSED TYPICAL CROSS SECTION

I-74 RAMPS AT LINCOLN AVE.
SHOWING CURB & GUTTER AT TERMINAL

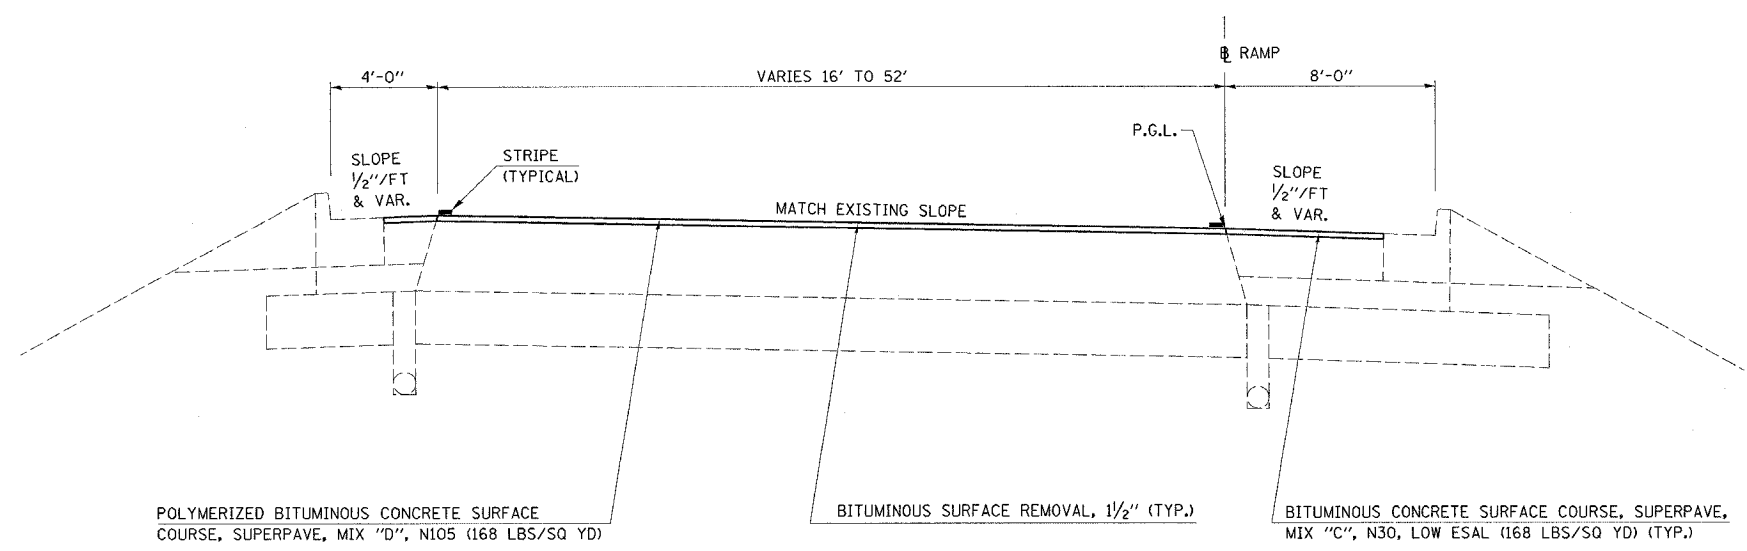

NOTE:
SEE CROSS SECTIONS FOR
RAMP "CL" RECONSTRUCTION