


EXISTING TYPICAL CROSS SECTION

F.A.I. RTE.	SECTION	COUNTY	TOTAL SHEETS	SHEET NO.
74	*	CHAMPAIGN	115	33

CONTRACT NO. 70141
 * 10G-1-RS-L14-1(RIRS & 6RS-3)

URBANA SPUR RAMPS RAMPS B & C PART OF A & D

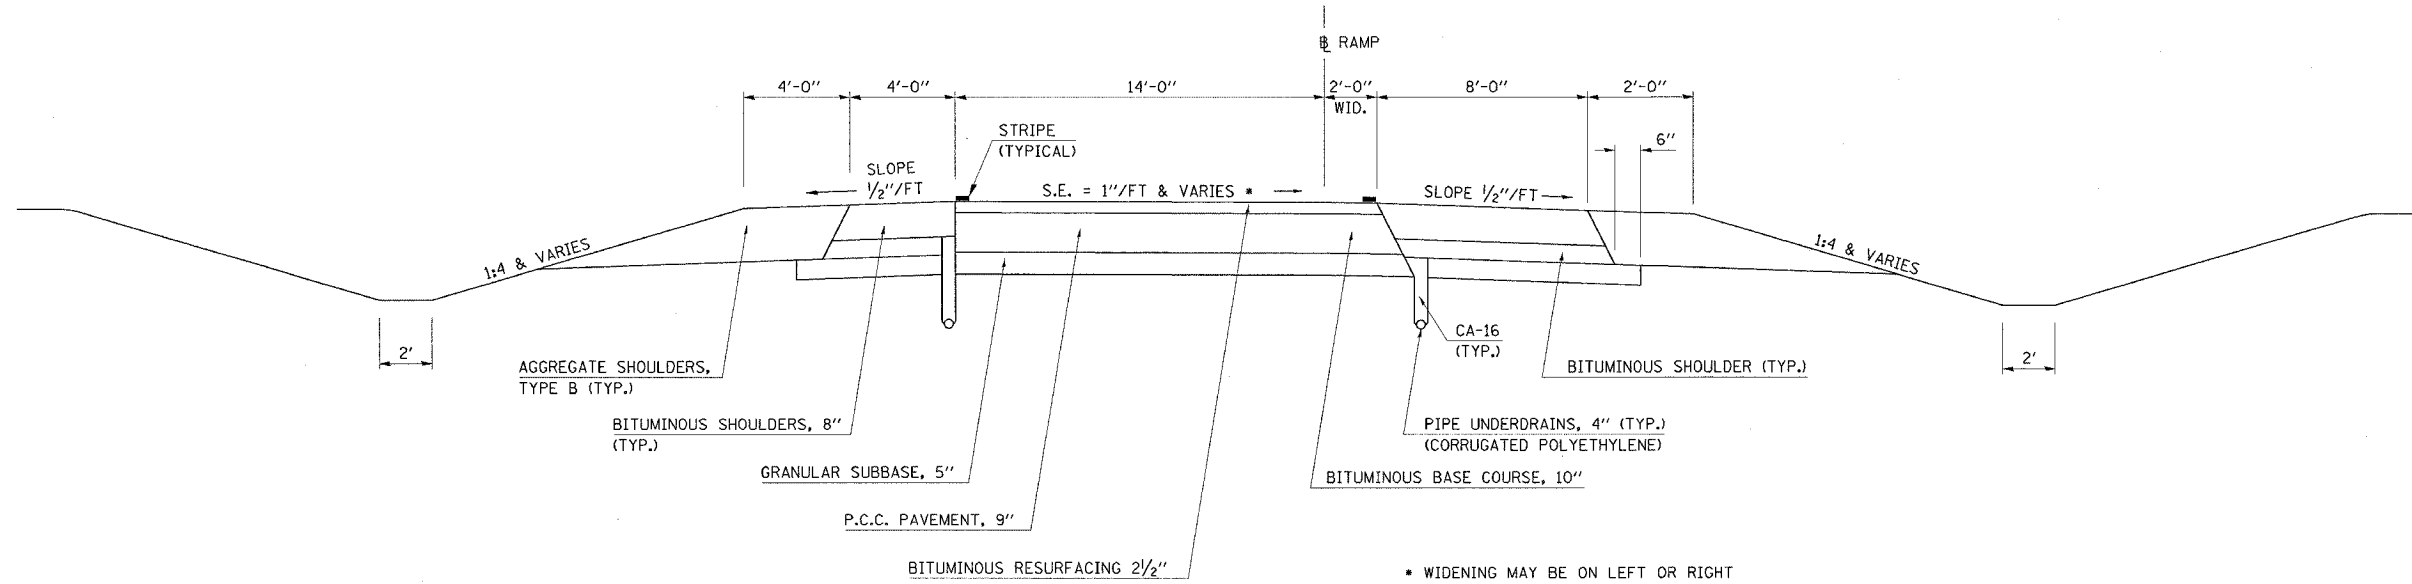

PROPOSED TYPICAL CROSS SECTION

URBANA SPUR RAMPS RAMPS B & C PART OF A & D

* = THE ALGEBRAIC DIFFERENCE BETWEEN THE RAMP PAVEMENT SLOPE AND SHOULDER SLOPE SHALL NOT EXCEED 8.0%

