




CONTRACT NO. 70141

F.A.I. RTE.	SECTION	COUNTY	TOTAL SHEETS	SHEET NO.
74		CHAMPAIGN	115	46
STA. 1035+75		TO STA. 1046+00		
FED. ROAD DIST. NO.		ILLINOIS	FED. AID PROJECT	

• 10(5-1-RS-1,14-1(R)RS & 6RS-3)

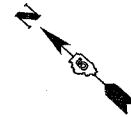

STA 1035+75.00
 BEGIN SECTION 10(5-1RS-1,14-1(R)RS & 6RS-3)
 BEGIN PROJECT

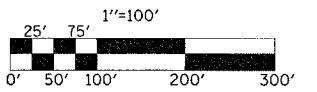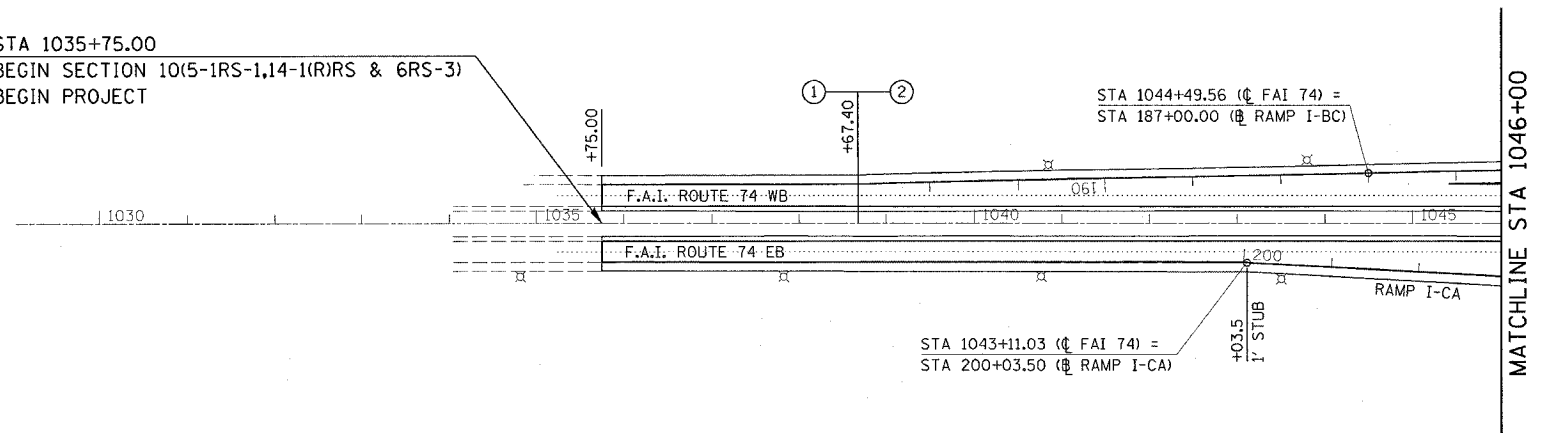

SEC 34, T20N, R8E, 3rd PM

ILLINOIS DEPARTMENT OF TRANSPORTATION
PLAN VIEW
 F.A.I. ROUTE 74
 SECTION 10(5-1-RS-1,14-1(R)RS & 6RS-3)
 CHAMPAIGN COUNTY

SCALE: 1" = 100'
 DATE: 06/13/05
 DRAWN BY: CADD
 CHECKED BY:

PLOT DATE = 10/29/2005
 FILE NAME = c:\projects\70141\plan103.dgn
 PLOT SCALE = 1/8" = 100'
 USER NAME = phillipsj