
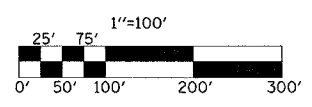


CONTRACT NO. 70141

| F.A.I. RTE.                      | SECTION | COUNTY                    | TOTAL SHEETS | SHEET NO. |
|----------------------------------|---------|---------------------------|--------------|-----------|
| 74                               |         | CHAMPAIGN                 | 115          | 55        |
| STA. 1285+00                     |         | TO STA. 1315+00           |              |           |
| FED. ROAD DIST. NO.              |         | ILLINOIS FED. AID PROJECT |              |           |
| • 10(5-1-RS-1,14-1(R)RS & 6RS-3) |         |                           |              |           |

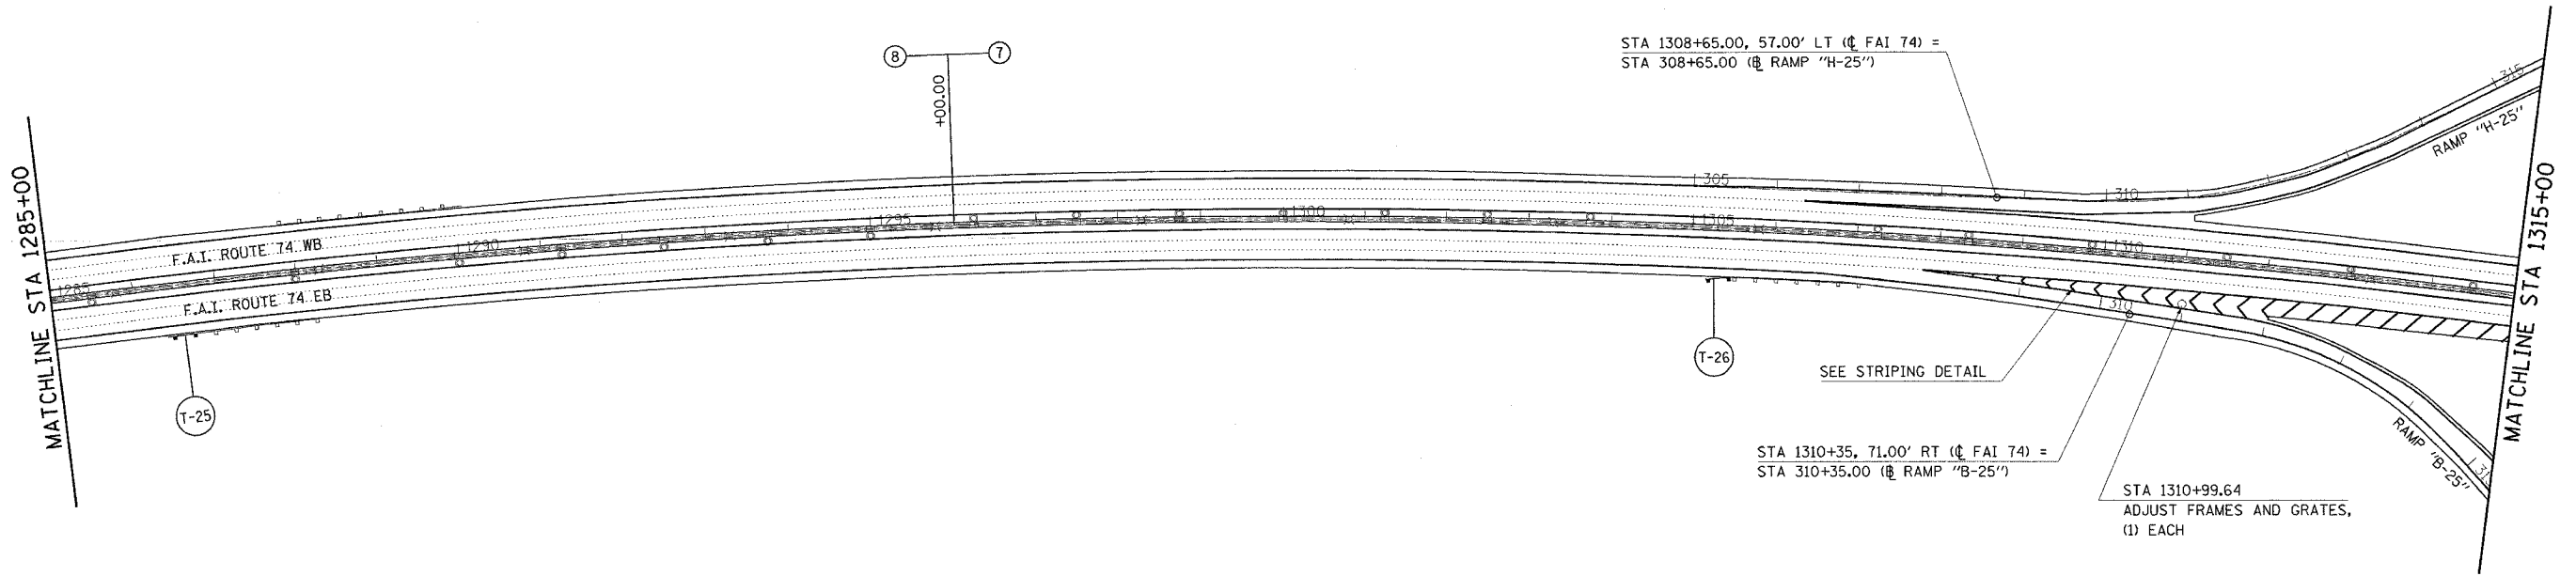

SEC 5, T19N, R9E, 3rd PM

ILLINOIS DEPARTMENT OF TRANSPORTATION  
**PLAN VIEW**  
 F.A.I. ROUTE 74  
 SECTION 10(5-1-RS-1,14-1(R)RS & 6RS-3)  
 CHAMPAIGN COUNTY  
 SCALE: 1" = 100'  
 DATE: 06/13/05  
 DRAWN BY: CADD  
 CHECKED BY:

PLOT DATE = 11/19/2005  
 FILE NAME = c:\projects\74\plan\102.dgn  
 PLOT SCALE = 100,0000 / IN.  
 USER NAME = philipjp