
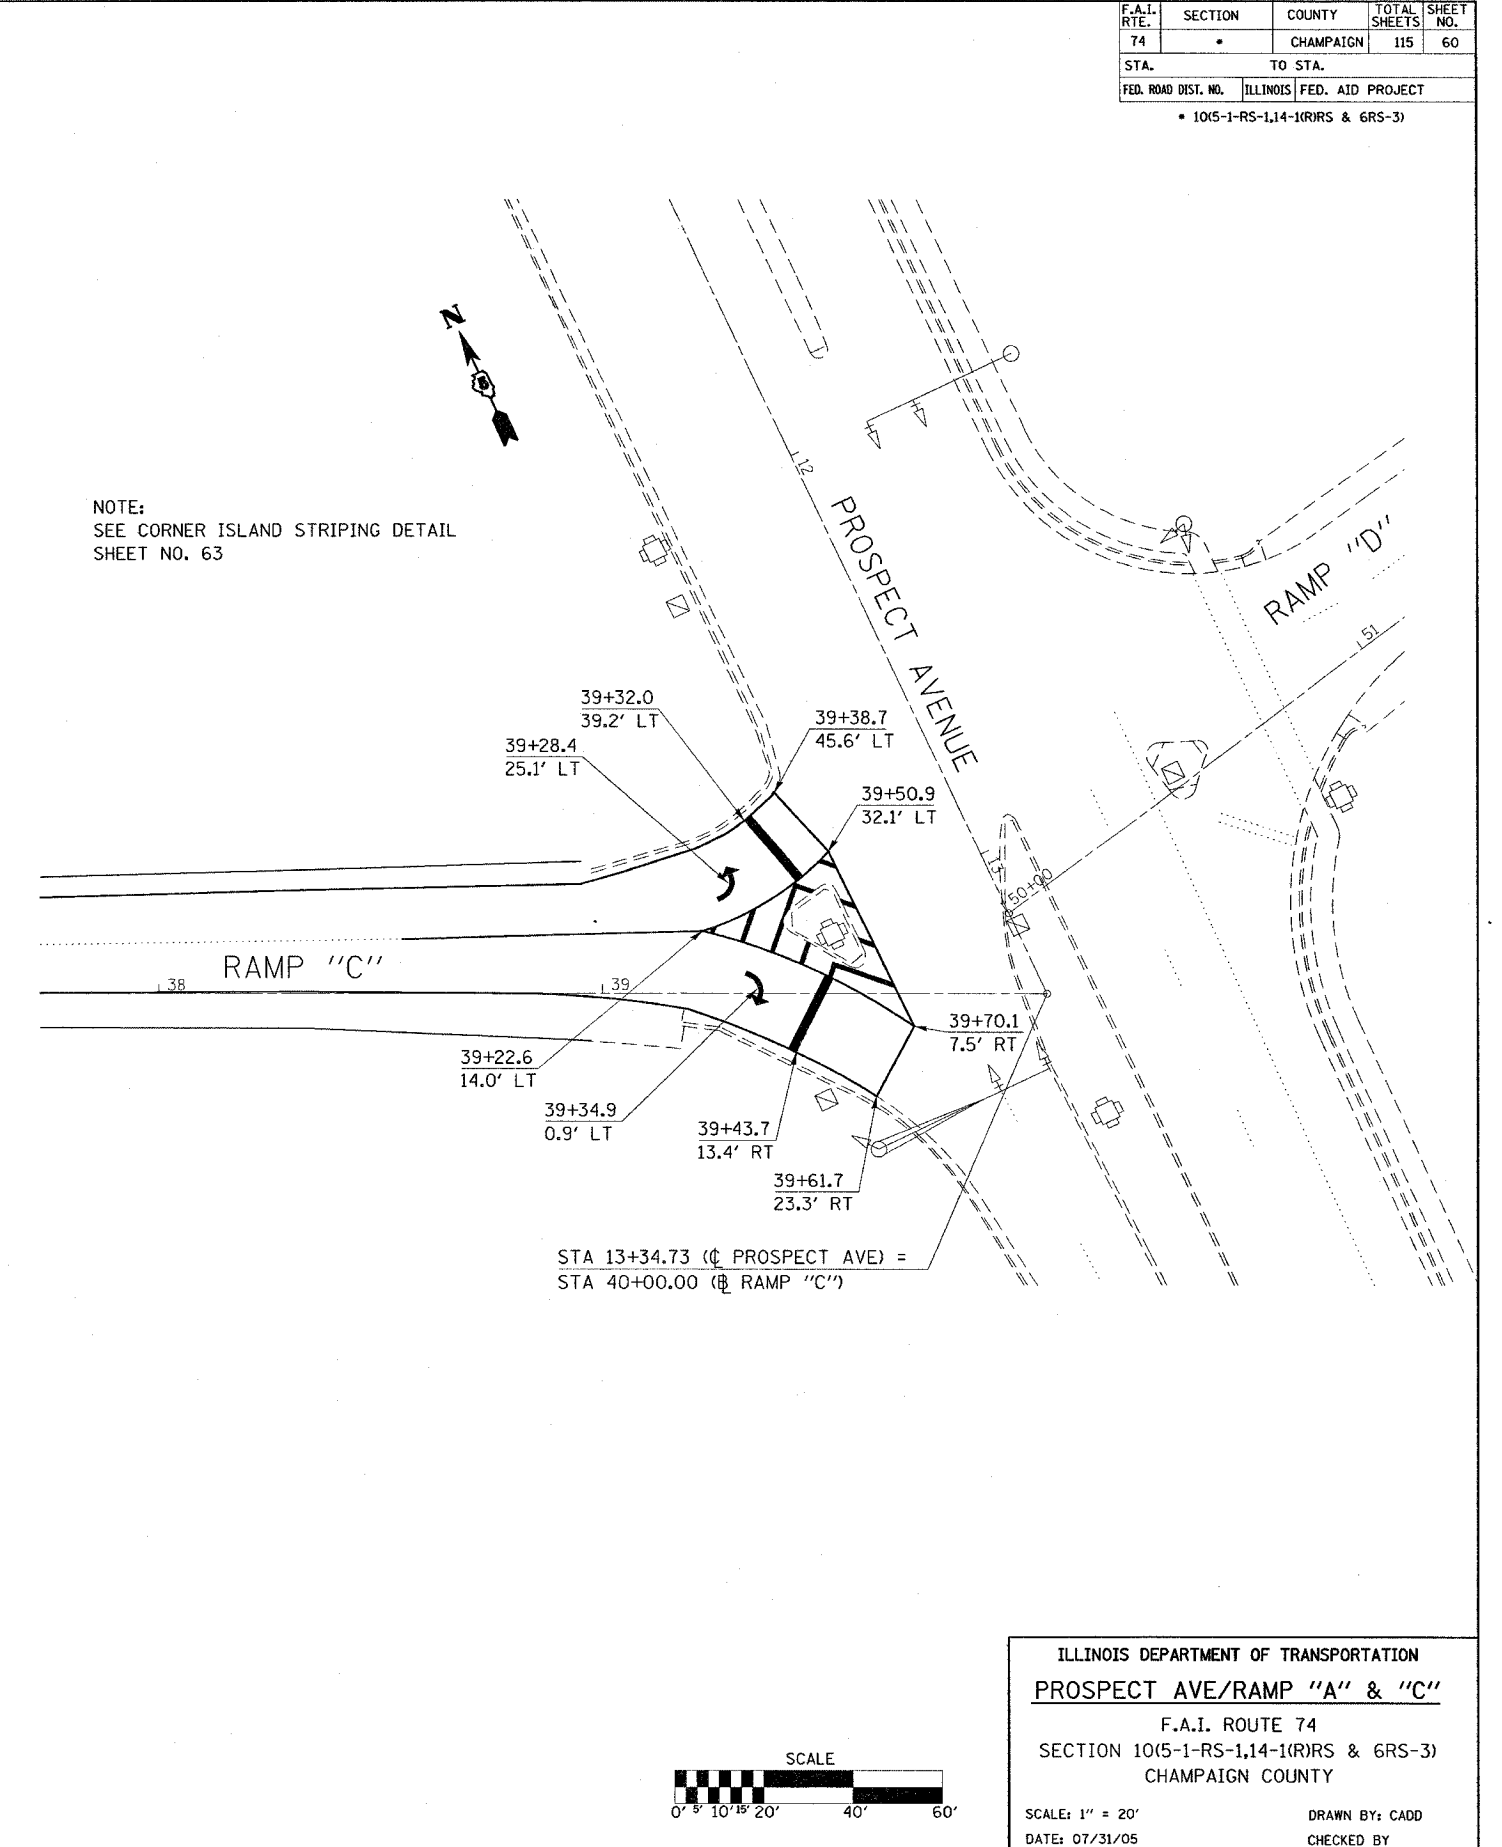


F.A.I. RTE.	SECTION	COUNTY	TOTAL SHEETS	SHEET NO.
74	*	CHAMPAIGN	115	60
STA.		TO STA.		
FED. ROAD DIST. NO.		ILLINOIS	FED. AID PROJECT	
* 10(5-1-RS-1,14-1(R)RS & 6RS-3)				

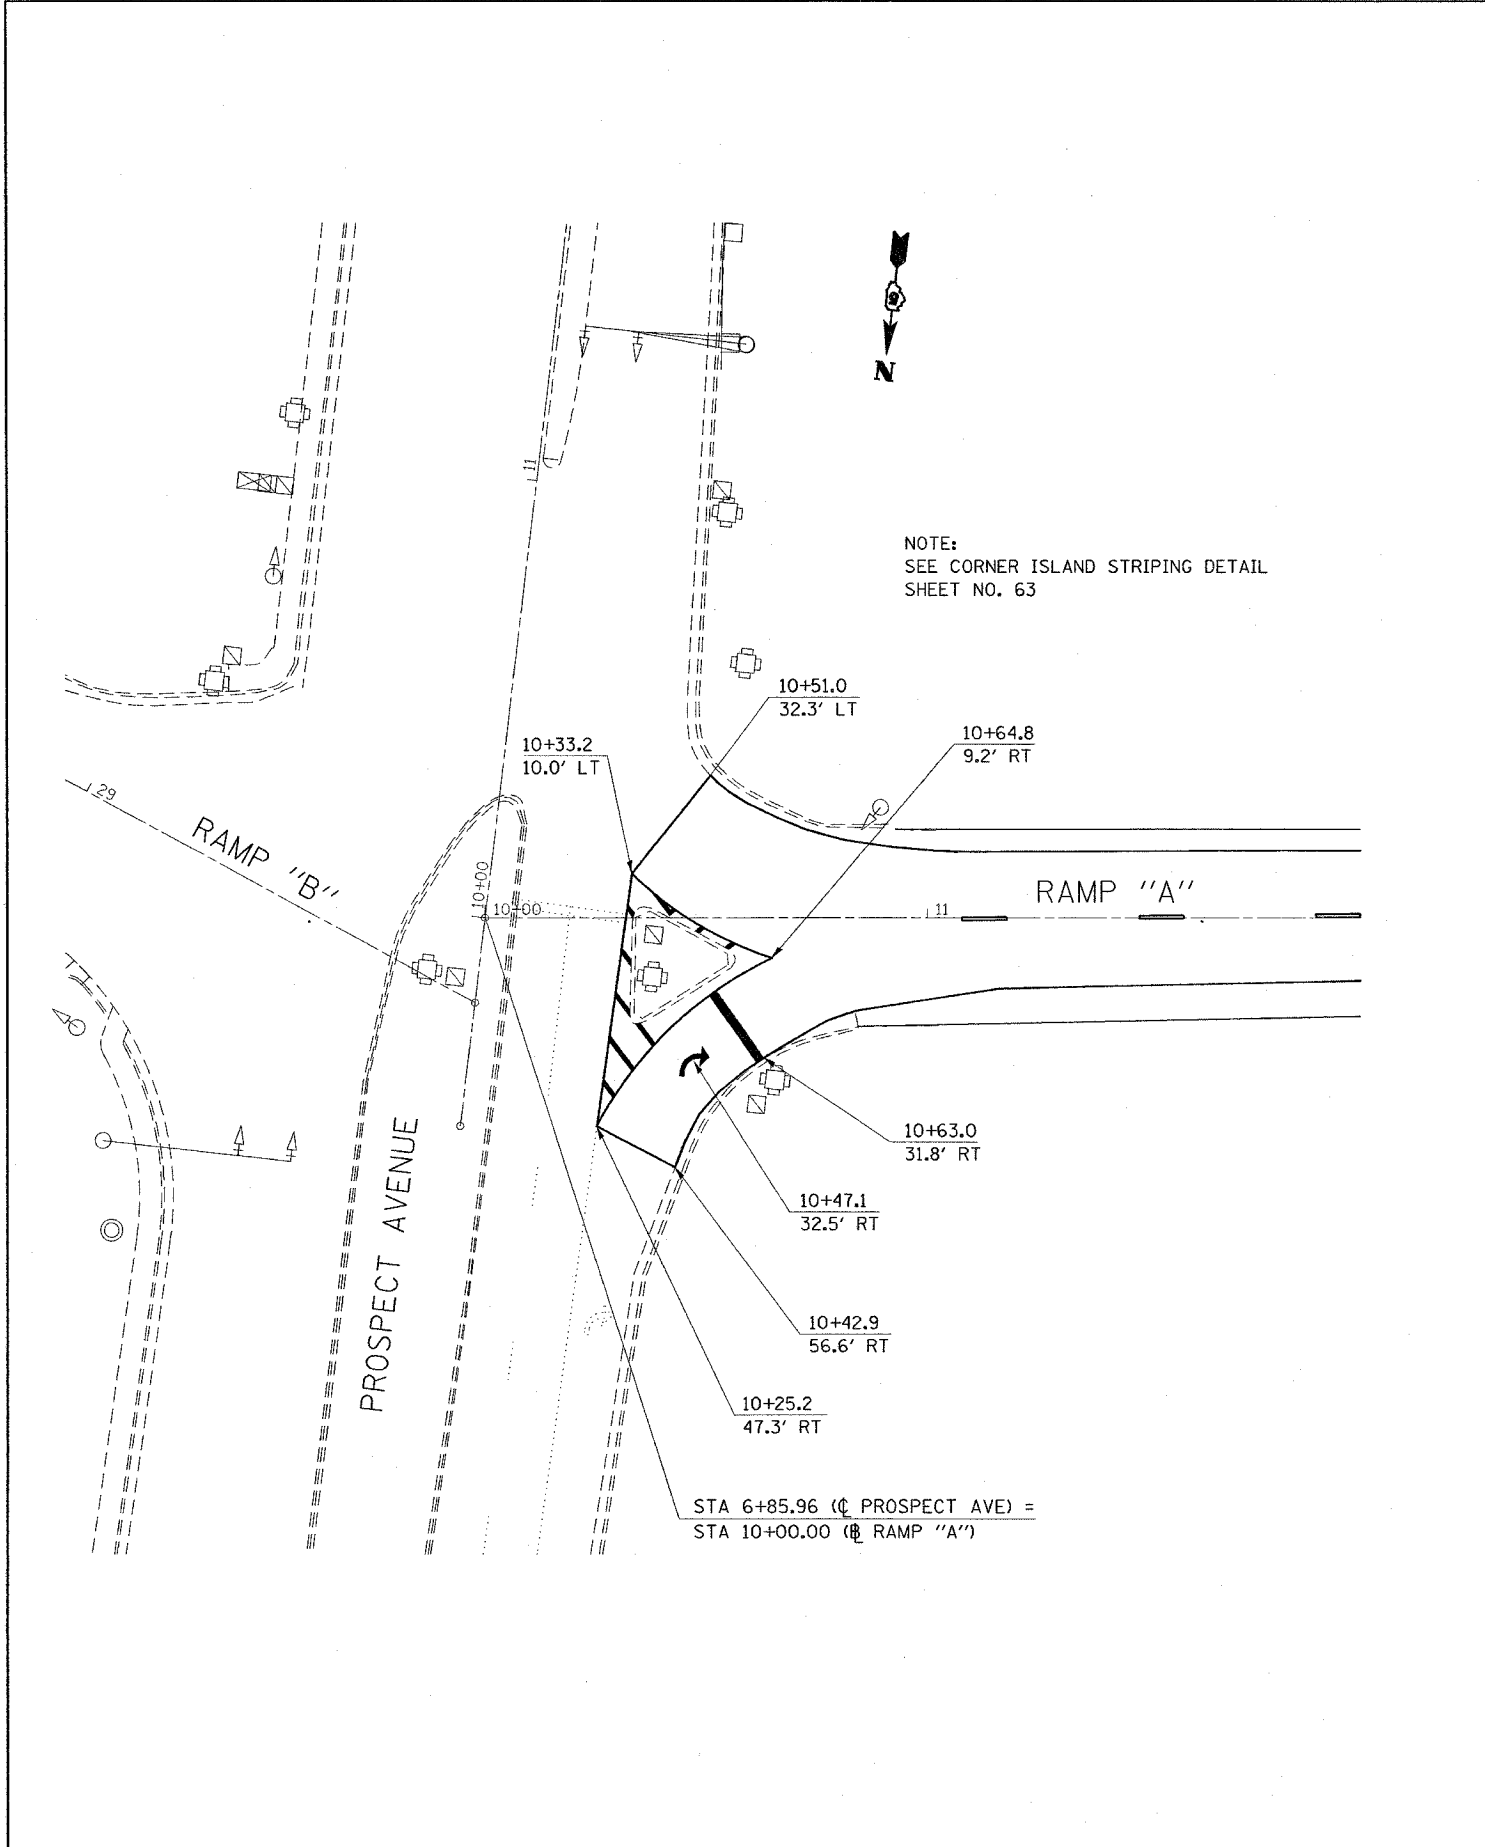

PLOT DATE = 11/30/2005
FILE NAME = 10(5-1-RS-1,14-1(R)RS & 6RS-3) / IN.
PLOT SCALE = 20.0000 / IN.
USER NAME = phillips