


F.A.I. RTE.	SECTION	COUNTY	TOTAL SHEETS	SHEET NO.
74	*	CHAMPAIGN	115	62
*1015-1-RS-1,14-1(R)RS&6RS-3				

FAI 74 RAMP C PROFILE

PROFILE	DATE	BY
REVIEWED		
GRADES CHECKED		
NOTE BOOK NO.		
STRUCTURE NOTATION		

PROFILE	DATE	BY
REVIEWED		
GRADES CHECKED		
NOTE BOOK NO.		
STRUCTURE NOTATION		

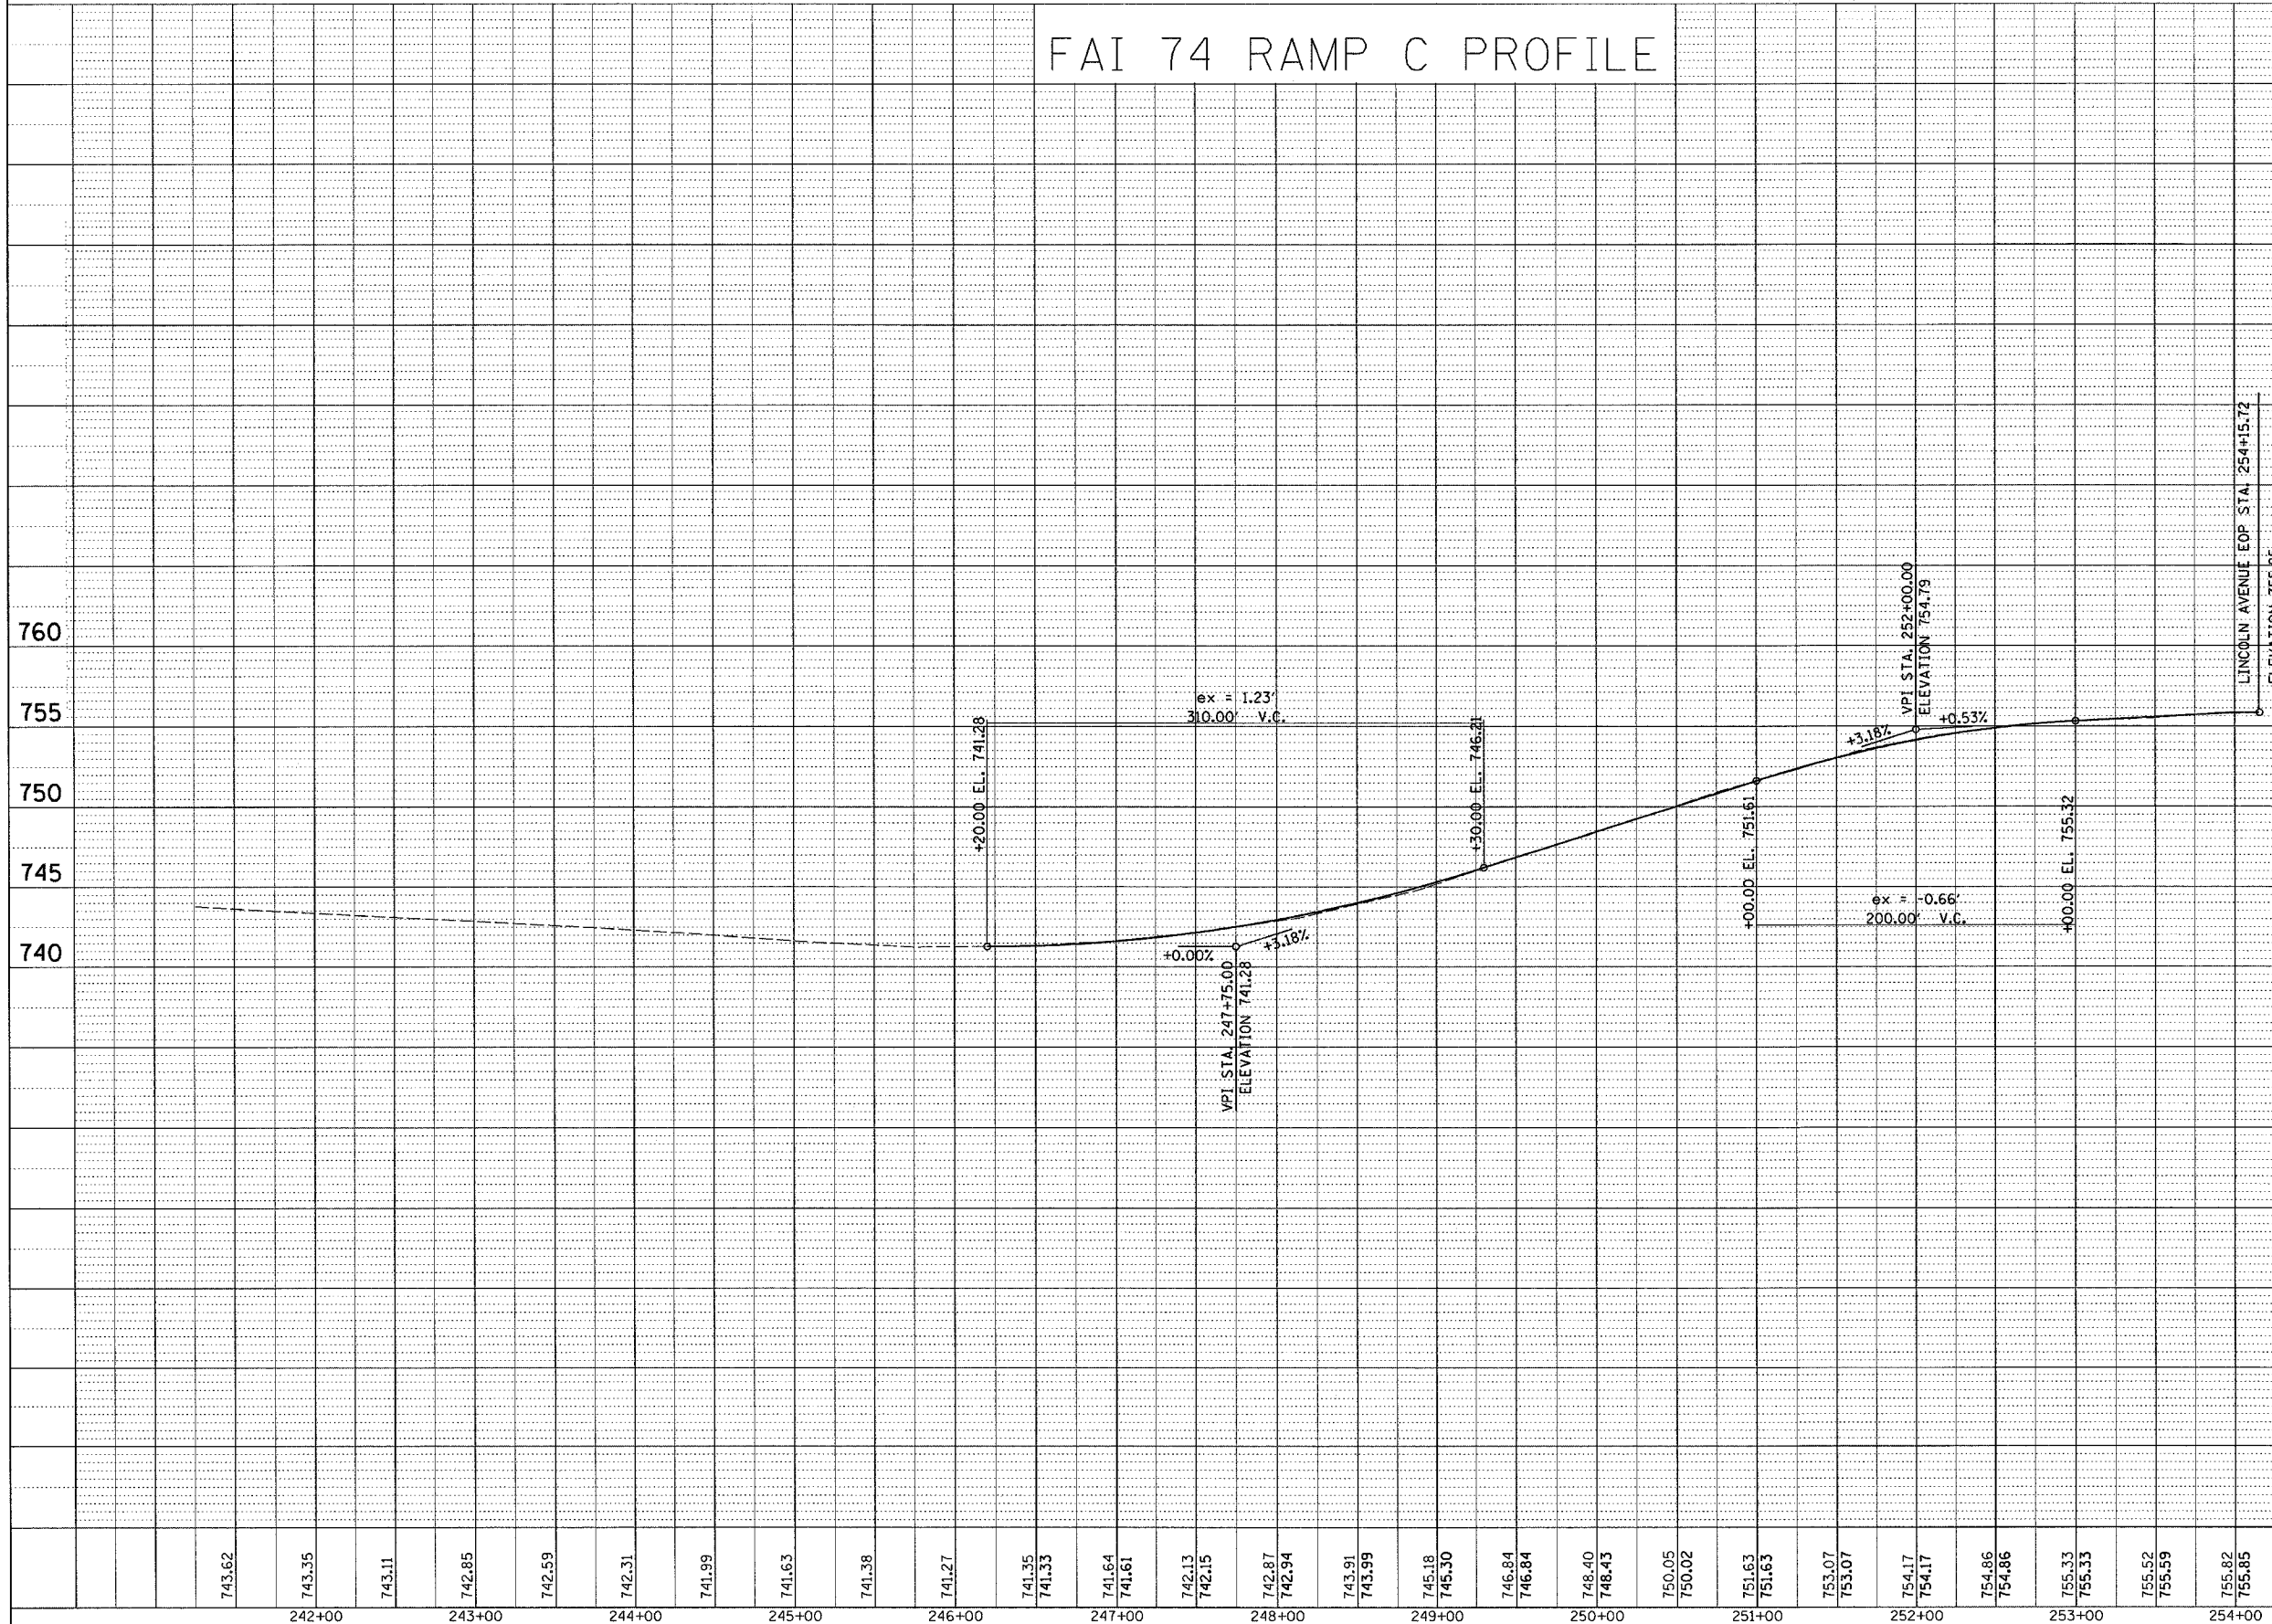

SHEET 2 OF 2

ILLINOIS DEPARTMENT OF TRANSPORTATION
LINCOLN AVE. INTERCHANGE
 F.A.I. ROUTE 74
 SECTION 1015-1-RS-1,14-1(R)RS & 6RS-3
 CHAMPAIGN COUNTY

SCALE: 1" = 20'
 DATE: 10/25/05
 DRAWN BY: CADD
 CHECKED BY: