

F.A.I. RTE.	SECTION	COUNTY	TOTAL SHEETS	SHEET NO.
74	*	CHAMPAIGN	115	82
STA. 1185+00		TO STA. 1196+00		
FED. ROAD DIST. NO.		ILLINOIS FED. AID PROJECT		
* 10(5-1-RS-1,14-1(R)RS & 6RS-3)				




TRAFFIC CONTROL STAGE I

STRUCTURE NUMBER 010-0021

20200100 EARTH EXCAVATION			TOTAL
STATION / OFFSET	TO	STATION / OFFSET	CU YD
EB LANE			
1192+56.47 / RT 47.80'		1193+71.96 / RT 47.17'	15.3
1192+56.47 / RT 51.80'		1193+47.40 / RT 51.30'	

35600530 BITUMINOUS CONCRETE BASE COURSE WIDENING 13 INCHES			TOTAL
STATION / OFFSET	TO	STATION / OFFSET	SQ YD
EB LANE			
1192+56.47 / RT 47.80'		1193+71.96 / RT 47.17'	45.9
1192+56.47 / RT 51.80'		1193+47.40 / RT 51.30'	

70300625 TEMPORARY PAINT PAVEMENT MARKING LINE 4"			
STATION / OFFSET	TO	STATION / OFFSET	FEET
EB LANE			
1193+72.87 / RT 51.16'		1195+64.15 / RT 42.98'	SOLID YELLOW 191.7
1194+71.60 / RT 60.64'		1196+00.00 / RT 56.81'	SOLID WHITE 128.5
			TOTAL = 320.2

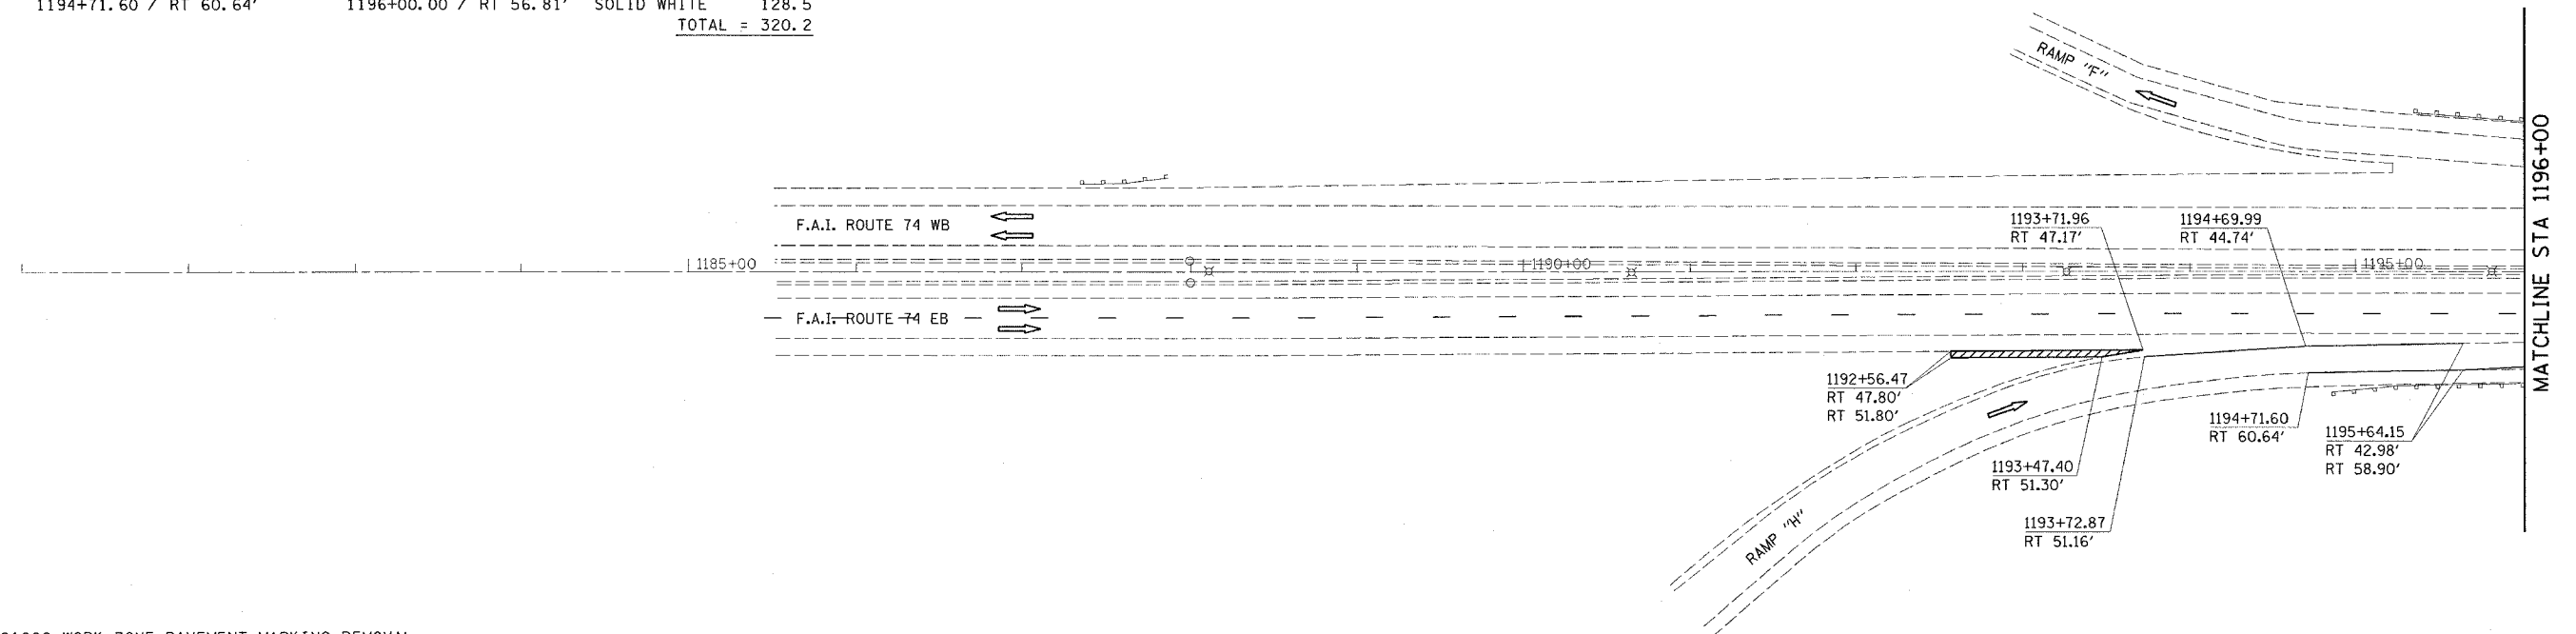

70301000 WORK ZONE PAVEMENT MARKING REMOVAL				
STATION / OFFSET	TO	STATION / OFFSET	STRIPE	FEET
EB LANE				
1193+72.87 / RT 51.16'		1195+64.15 / RT 42.98'	SOLID YELLOW	191.7
1194+71.60 / RT 60.64'		1196+00.00 / RT 56.81'	SOLID WHITE	128.5
				TOTAL = 106.7

78300100 PAVEMENT MARKING REMOVAL				
STATION / OFFSET	TO	STATION / OFFSET	TYPE STRIPE	FEET
EB LANE				
1193+72.87 / RT 51.16'		1196+00.00 / RT 42.24'	6" SOLID	227.4
1195+64.15 / RT 36.90'		1196+00.00 / RT 36.95'	6" SOLID	35.8
1194+71.60 / RT 60.64'		1195+64.15 / RT 58.90'	4" SOLID	92.6
				TOTAL = 162.5


NOTES:

TRAFFIC DETAILS NOT SHOWN ARE TO CONFORM WITH STANDARD 701400, 701402, 701406 AND 701411.

MESSAGE BOARD MAY BE ADJUSTED TO MEET FIELD CONDITIONS.

RESIDENT ENGINEER AND TRAFFIC CONTROL SUPERVISOR WILL PROVIDE APPROPRIATE MESSAGE FOR THE CHANGEABLE MESSAGE SIGN.

RAISED REFLECTIVE PAVEMENT MARKERS AFFECTED BY THE PROPOSED TRAFFIC CONTROL PLAN WILL BE COVERED IN A SUITABLE MANNER AND APPROVED BY THE RESIDENT ENGINEER. THIS COST WILL BE INCIDENTAL TO THE APPROPRIATE TRAFFIC CONTROL PAY ITEM.

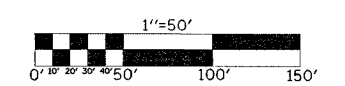

ILLINOIS DEPARTMENT OF TRANSPORTATION

TRAFFIC CONTROL - STAGE I

F.A.I. ROUTE 74
SECTION 10(5-1-RS-1,14-1(R)RS & 6RS-3)
CHAMPAIGN COUNTY

SCALE: 1" = 50' DRAWN BY: KB/JP
DATE: 01/26/05 CHECKED BY: