


F.A.I. RTE.	SECTION	COUNTY	TOTAL SHEETS	SHEET NO.
74	*	CHAMPAIGN	115	86
STA. 1241+00		TO STA. 1255+00		
FED. ROAD DIST. NO. ILLINOIS FED. AID PROJECT				

* 10(5-1-RS-1,14-1(R)RS & 6RS-3)



TRAFFIC CONTROL STAGE I

STRUCTURE NUMBER 010-0021

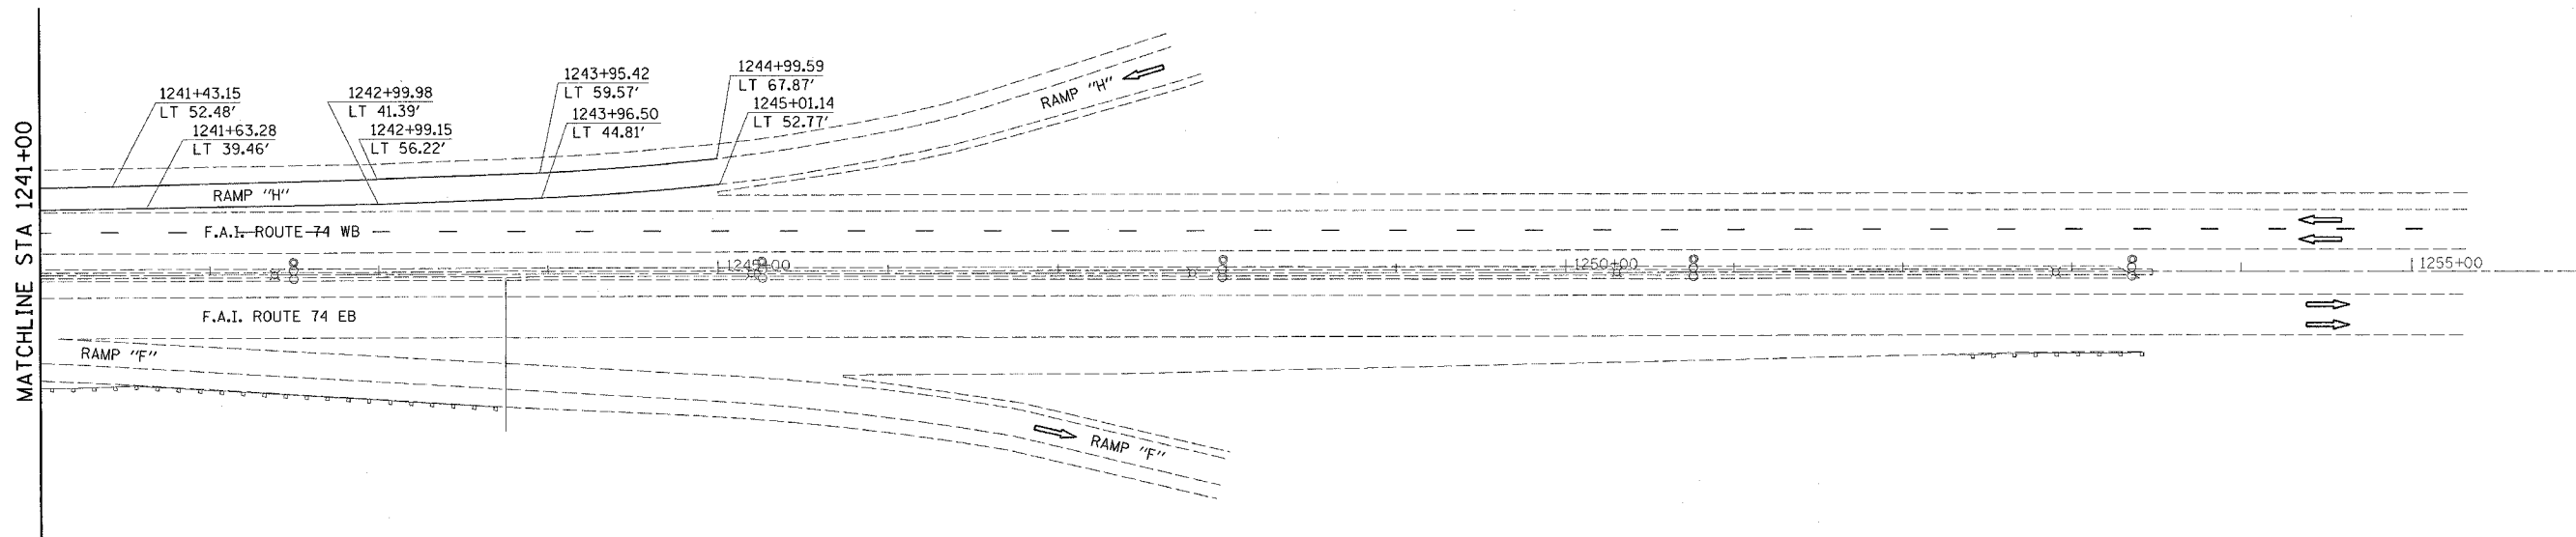

70300625 TEMPORARY PAINT PAVEMENT MARKING LINE 4"

STATION / OFFSET	TO	STATION / OFFSET
WB LANE		
1241+00.00 / LT 51.56'		1244+99.59 / LT 67.87'
1241+00.00 / LT 38.56'		1245+01.14 / LT 52.77'

STRIPE	FEET
SOLID WHITE	400.0
SOLID YELLOW	401.4
TOTAL	= 801.4

70301000 WORK ZONE PAVEMENT MARKING REMOVAL

STATION / OFFSET	TO	STATION / OFFSET
EB LANE		
1241+00.00 / LT 51.56'		1244+99.59 / LT 67.87'
1241+00.00 / LT 38.56'		1245+01.14 / LT 52.77'

STRIPE	FEET	SQ FT
SOLID WHITE	400.0	133.3
SOLID YELLOW	401.4	133.8
TOTAL	= 267.1	

78300100 PAVEMENT MARKING REMOVAL

STATION / OFFSET	TO	STATION / OFFSET
WB LANE		
1241+00.00 / LT 51.56'		1244+99.59 / LT 67.87'
1241+00.00 / LT 38.56'		1245+01.14 / LT 52.77'

TYPE	FEET	SQ FT
4" SOLID	400.0	133.3
6" SOLID	401.6	200.8
TOTAL	= 334.1	


NOTES:

TRAFFIC DETAILS NOT SHOWN ARE TO CONFORM WITH STANDARD 701400, 701402, 701406 AND 701411.

MESSAGE BOARD MAY BE ADJUSTED TO MEET FIELD CONDITIONS.

RESIDENT ENGINEER AND TRAFFIC CONTROL SUPERVISOR WILL PROVIDE APPROPRIATE MESSAGE FOR THE CHANGEABLE MESSAGE SIGN.

RAISED REFLECTIVE PAVEMENT MARKERS AFFECTED BY THE PROPOSED TRAFFIC CONTROL PLAN WILL BE COVERED IN A SUITABLE MANNER AND APPROVED BY THE RESIDENT ENGINEER. THIS COST WILL BE INCIDENTAL TO THE APPROPRIATE TRAFFIC CONTROL PAY ITEM.

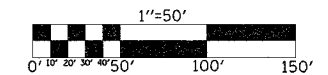

ILLINOIS DEPARTMENT OF TRANSPORTATION
TRAFFIC CONTROL - STAGE I
F.A.I. ROUTE 74
SECTION 10(5-1-RS-1,14-1(R)RS & 6RS-3)
CHAMPAIGN COUNTY

SCALE: 1" = 50'
DATE: 01/26/05

DRAWN BY: KB/JP
CHECKED BY: