

F.A.I. RTE.	SECTION	COUNTY	TOTAL SHEETS	SHEET NO.
74	*	CHAMPAIGN	115	88
STA. 1196+00		TO STA. 1121+00		
FED. ROAD DIST. NO.		ILLINOIS	FED. AID PROJECT	
* 1015-1-RS-1,14-1(R)RS & 6RS-3)				




# TRAFFIC CONTROL STAGE II

## STRUCTURE NUMBER 010-0021

70300625 TEMPORARY PAINT PAVEMENT MARKING LINE 4"

STATION / OFFSET	TO	STATION / OFFSET	STRIPE	FEET
<b>EB LANE</b>				
1196+00.00 / RT 25.00'		1211+00.00 / RT 35.50'	SOLID YELLOW	1500.0
1196+00.00 / RT 37.00'		1211+00.00 / RT 47.00'	SOLID WHITE	1500.0
1196+00.00 / RT 57.44'		1211+00.00 / RT 58.50'	SOLID WHITE	1500.1
<b>WB LANE</b>				
1204+39.06 LT 25.00'		1211+00.00 / LT 31.89'	SOLID YELLOW	661.0
1204+39.06 LT 37.00'		1211+00.00 / LT 43.56'	SOLID WHITE	661.0
1204+39.06 LT 49.00'		1211+00.00 / LT 55.34'	SOLID WHITE	661.0
				TOTAL = 6483.1

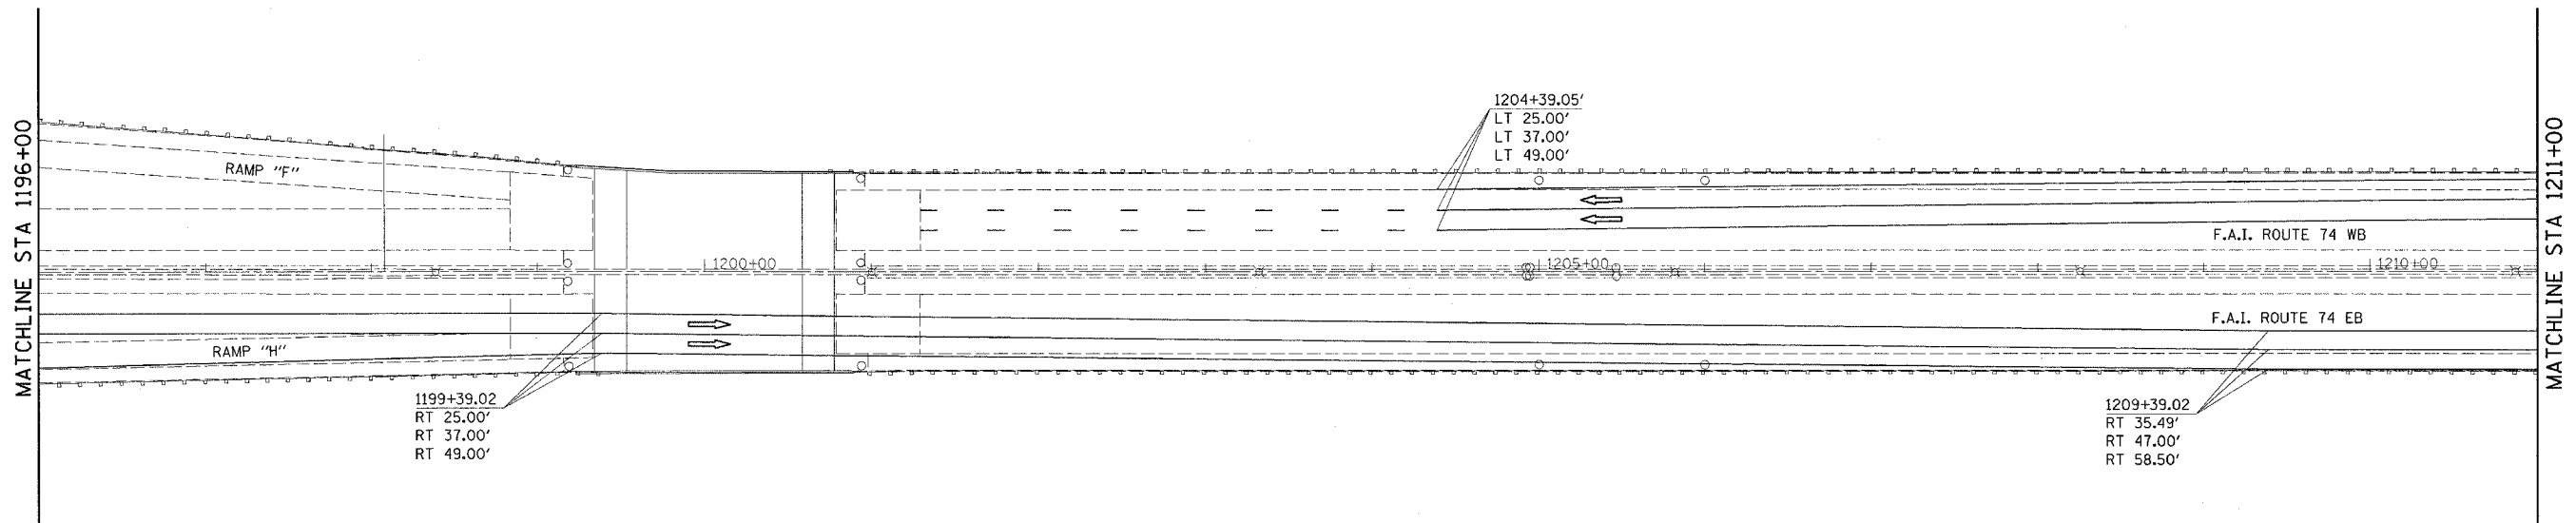

70301000 WORK ZONE PAVEMENT MARKING REMOVAL

STATION / OFFSET	TO	STATION / OFFSET	STRIPE	FEET	SQ FT
<b>EB LANE</b>					
1196+00.00 / RT 25.00'		1211+00.00 / RT 35.50'	SOLID YELLOW	1500.0	500.0
1196+00.00 / RT 37.00'		1211+00.00 / RT 47.00'	SOLID WHITE	1500.0	500.0
1196+00.00 / RT 57.44'		1211+00.00 / RT 58.50'	SOLID WHITE	1500.1	500.0
<b>WB LANE</b>					
1204+39.06 LT 25.00'		1211+00.00 / LT 31.89'	SOLID YELLOW	661.0	220.3
1204+39.06 LT 37.00'		1211+00.00 / LT 43.56'	SOLID WHITE	661.0	220.3
1204+39.06 LT 49.00'		1211+00.00 / LT 55.34'	SOLID WHITE	661.0	220.3
				TOTAL = 2160.9	

78300100 PAVEMENT MARKING REMOVAL

STATION / OFFSET	TO	STATION / OFFSET	TYPE STRIPE	FEET	SQ FT
1196+00.00 / RT 13.00'		1199+39.02 / RT 13.00'	4" SOLID	339.0	113.0
1196+00.00 / RT 25.00'		1199+39.02 / RT 25.00'	4" SKIP DASH	90.0	30.0
1196+00.00 / RT 58.23'		1211+00.00 / RT 49.00'	4" SOLID	1500.0	500.0
<b>WB LANE</b>					
1204+39.06 / LT 49.00'		1211+00.00 / LT 49.00'	4" SOLID	661.0	220.3
				TOTAL = 863.3	


**NOTES:**

TRAFFIC DETAILS NOT SHOWN ARE TO CONFORM WITH STANDARD 701400, 701402, 701406 AND 701411.

MESSAGE BOARD MAY BE ADJUSTED TO MEET FIELD CONDITIONS.

RESIDENT ENGINEER AND TRAFFIC CONTROL SUPERVISOR WILL PROVIDE APPROPRIATE MESSAGE FOR THE CHANGEABLE MESSAGE SIGN.

RAISED REFLECTIVE PAVEMENT MARKERS AFFECTED BY THE PROPOSED TRAFFIC CONTROL PLAN WILL BE COVERED IN A SUITABLE MANNER AND APPROVED BY THE RESIDENT ENGINEER. THIS COST WILL BE INCIDENTAL TO THE APPROPRIATE TRAFFIC CONTROL PAY ITEM.

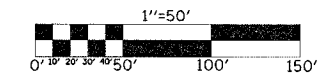

ILLINOIS DEPARTMENT OF TRANSPORTATION

**TRAFFIC CONTROL - STAGE II**

F.A.I. ROUTE 74  
SECTION 1015-1-RS-1,14-1(R)RS & 6RS-3)  
CHAMPAIGN COUNTY

SCALE: 1" = 50'      DRAWN BY: KB/JP  
DATE: 01/26/05      CHECKED BY: