

F.A.I. RTE.	SECTION	COUNTY	TOTAL SHEETS	SHEET NO.
74	*	CHAMPAIGN	115	91
STA. 1241+00		TO STA. 1255+00		
FED. ROAD DIST. NO.		ILLINOIS FED. AID PROJECT		
* 10(5-1-RS-1,14-1(R)RS & 6RS-3)				




TRAFFIC CONTROL STAGE II

STRUCTURE NUMBER 010-0021

70300625 TEMPORARY PAINT PAVEMENT MARKING LINE 4"

STATION / OFFSET	TO	STATION / OFFSET	STRIPE	FEET
WB LANE				
1241+00.00 / LT 19.29'	1246+26.55 / LT 13.00'		SOLID YELLOW	526.6
1241+00.00 / LT 31.32'	1246+26.55 / LT 25.00'		SOLID WHITE	526.6
1241+00.00 / LT 51.56'	1244+99.59 / LT 67.87'		SOLID WHITE	399.9
1242+82.80 / LT 41.15'	1245+01.14 / LT 52.77'		SOLID YELLOW	218.7
1242+82.80 / LT 41.15'	1246+26.55 / LT 37.00'		SOLID WHITE	343.8
				TOTAL = 2015.6

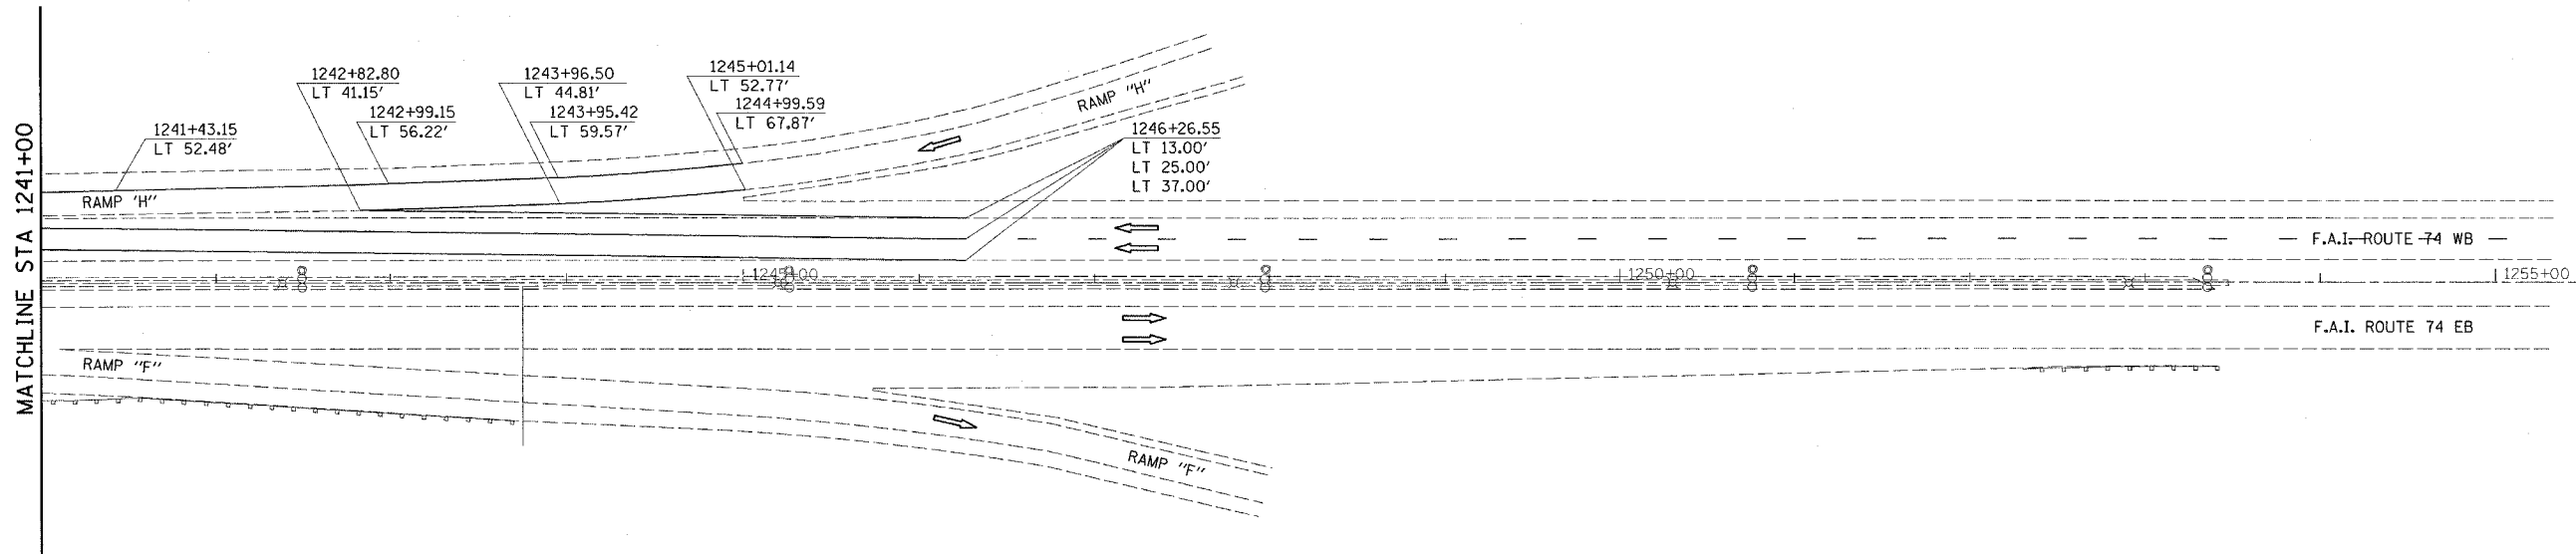

70301000 WORK ZONE PAVEMENT MARKING REMOVAL

STATION / OFFSET	TO	STATION / OFFSET	STRIPE	FEET	SQ FT
WB LANE					
1241+00.00 / LT 19.29'	1246+26.55 / LT 13.00'		SOLID YELLOW	526.6	175.5
1241+00.00 / LT 31.32'	1246+26.55 / LT 25.00'		SOLID WHITE	526.6	175.5
1241+00.00 / LT 51.56'	1244+99.59 / LT 67.87'		SOLID WHITE	399.9	133.3
1242+82.80 / LT 41.15'	1245+01.14 / LT 52.77'		SOLID YELLOW	218.7	72.9
1242+82.80 / LT 41.15'	1246+26.55 / LT 37.00'		SOLID WHITE	343.8	114.6
				TOTAL = 671.8	

78300100 PAVEMENT MARKING REMOVAL

STATION / OFFSET	TO	STATION / OFFSET	TYPE	FEET	SQ FT
WB LANE					
1241+00.00 / LT 13.00'	1246+26.55 / LT 13.00'		4" SOLID	526.6	175.5
1241+00.00 / LT 25.00'	1246+26.55 / LT 25.00'		4" SKIP DASH	140.0	46.7
1241+00.00 / LT 37.00'	1245+00.82 / LT 37.00'		6" SOLID	400.8	200.4
1245+00.82 / LT 37.00'	1246+26.55 / LT 37.00'		4" SOLID	125.8	41.9
				TOTAL = 464.5	


NOTES:

TRAFFIC DETAILS NOT SHOWN ARE TO CONFORM WITH STANDARD 701400, 701402, 701406 AND 701411.

MESSAGE BOARD MAY BE ADJUSTED TO MEET FIELD CONDITIONS.

RESIDENT ENGINEER AND TRAFFIC CONTROL SUPERVISOR WILL PROVIDE APPROPRIATE MESSAGE FOR THE CHANGEABLE MESSAGE SIGN.

RAISED REFLECTIVE PAVEMENT MARKERS AFFECTED BY THE PROPOSED TRAFFIC CONTROL PLAN WILL BE COVERED IN A SUITABLE MANNER AND APPROVED BY THE RESIDENT ENGINEER. THIS COST WILL BE INCIDENTAL TO THE APPROPRIATE TRAFFIC CONTROL PAY ITEM.

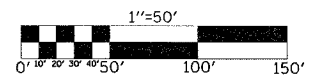

ILLINOIS DEPARTMENT OF TRANSPORTATION
TRAFFIC CONTROL - STAGE II
F.A.I. ROUTE 74
SECTION 10(5-1-RS-1,14-1(R)RS & 6RS-3)
CHAMPAIGN COUNTY

SCALE: 1" = 50'
DATE: 01/26/05

DRAWN BY: KB/JP
CHECKED BY: