


F.A.I. RTE.	SECTION	COUNTY	TOTAL SHEETS	SHEET NO.
74		CHAMPAIGN	115	96

• 105-1-RS-1,14-1(R)RS & 6RS-3)

### TYPICAL APPLICATIONS OF PAVEMENT MARKINGS AND MARKERS

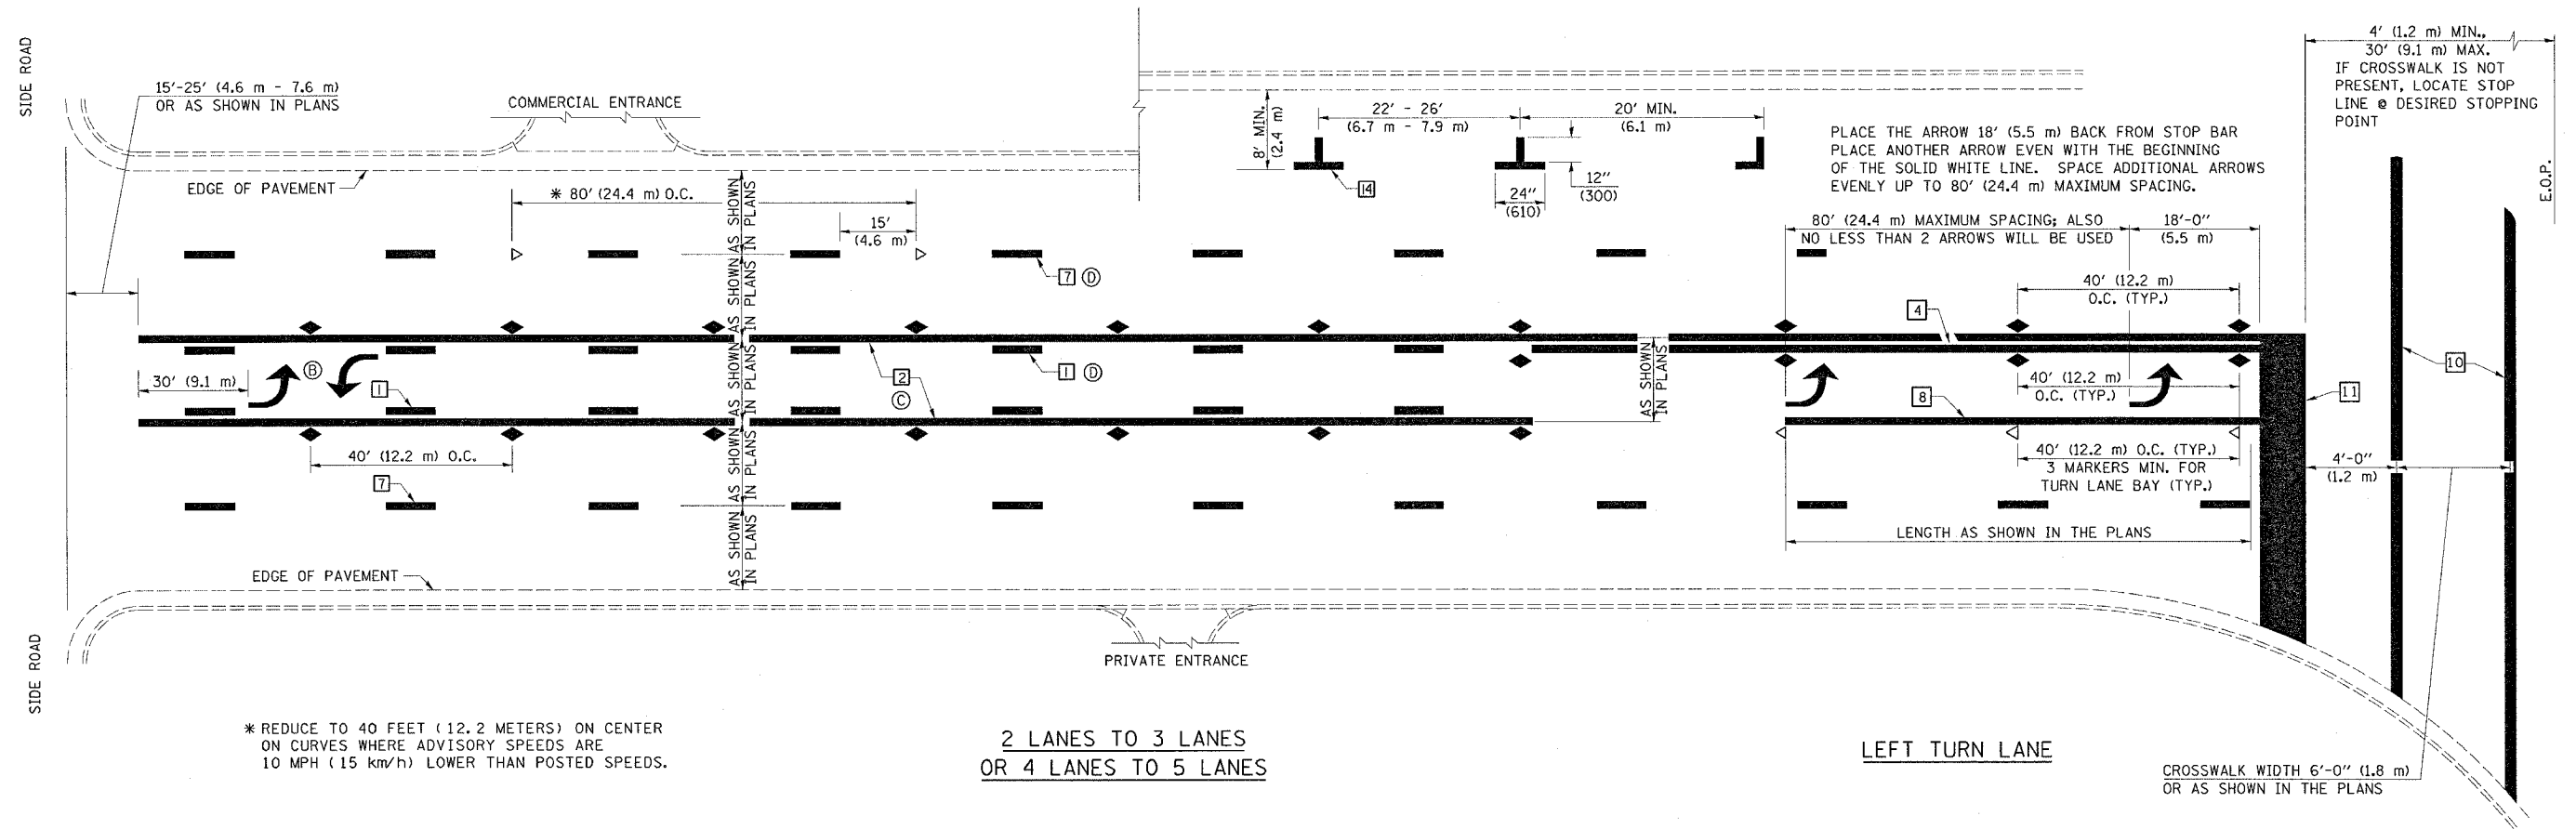

SHEET 2 OF 3

DESIGNED	NAME	DATE	REVISIONS	NAME	DATE
J.M.H.	J.M.H.	5/85			
FMS	FMS	6/88		GEOMETRICS/K.A.G.	07/02
CADD NO.	F-5.25			K.A.G.	08/04

ALL DIMENSIONS ARE IN INCHES (MILLIMETERS) UNLESS OTHERWISE SHOWN.

PLOT DATE = 10/29/2005  
 FILE NAME = c:\projects\4587600 (v8)\text.dgn  
 PLOT SCALE = 20.0000 / IN.  
 USER NAME = phillipsj