

80 70 60 50 40 30 20 10 0 10 20 30 40 50 60 70

CONTRACT NO. 70141

F.A.I. RTE.	SECTION	COUNTY	TOTAL SHEETS	SHEET NO.
74	*	CHAMPAIGN	115	103
STA. 252+50.00		TO STA. 252+50.00		
FED. ROAD DIST. NO.		ILLINOIS	FED. AID PROJECT	
*1015-1-RS-1,14-(RRS&GRS-3)				


# LINCOLN AVE. EASTBOUND OFF-RAMP

## RAMP "C"

FINAL SURVEY	SURVEYED	BY	DATE
NOTE BOOK	PLOTTED		
NO.	TEMPLATE		
	AREAS CHECKED		

ORIGINAL SURVEY	SURVEYED	BY	DATE
NOTE BOOK	PLOTTED		
NO.	TEMPLATE		
	AREAS CHECKED		

PLOT DATE = 10/24/2008  
 FILE NAME = c:\p\proj\1015-1-RS-1,14-(RRS&GRS-3).dwg  
 USER NAME = phillips

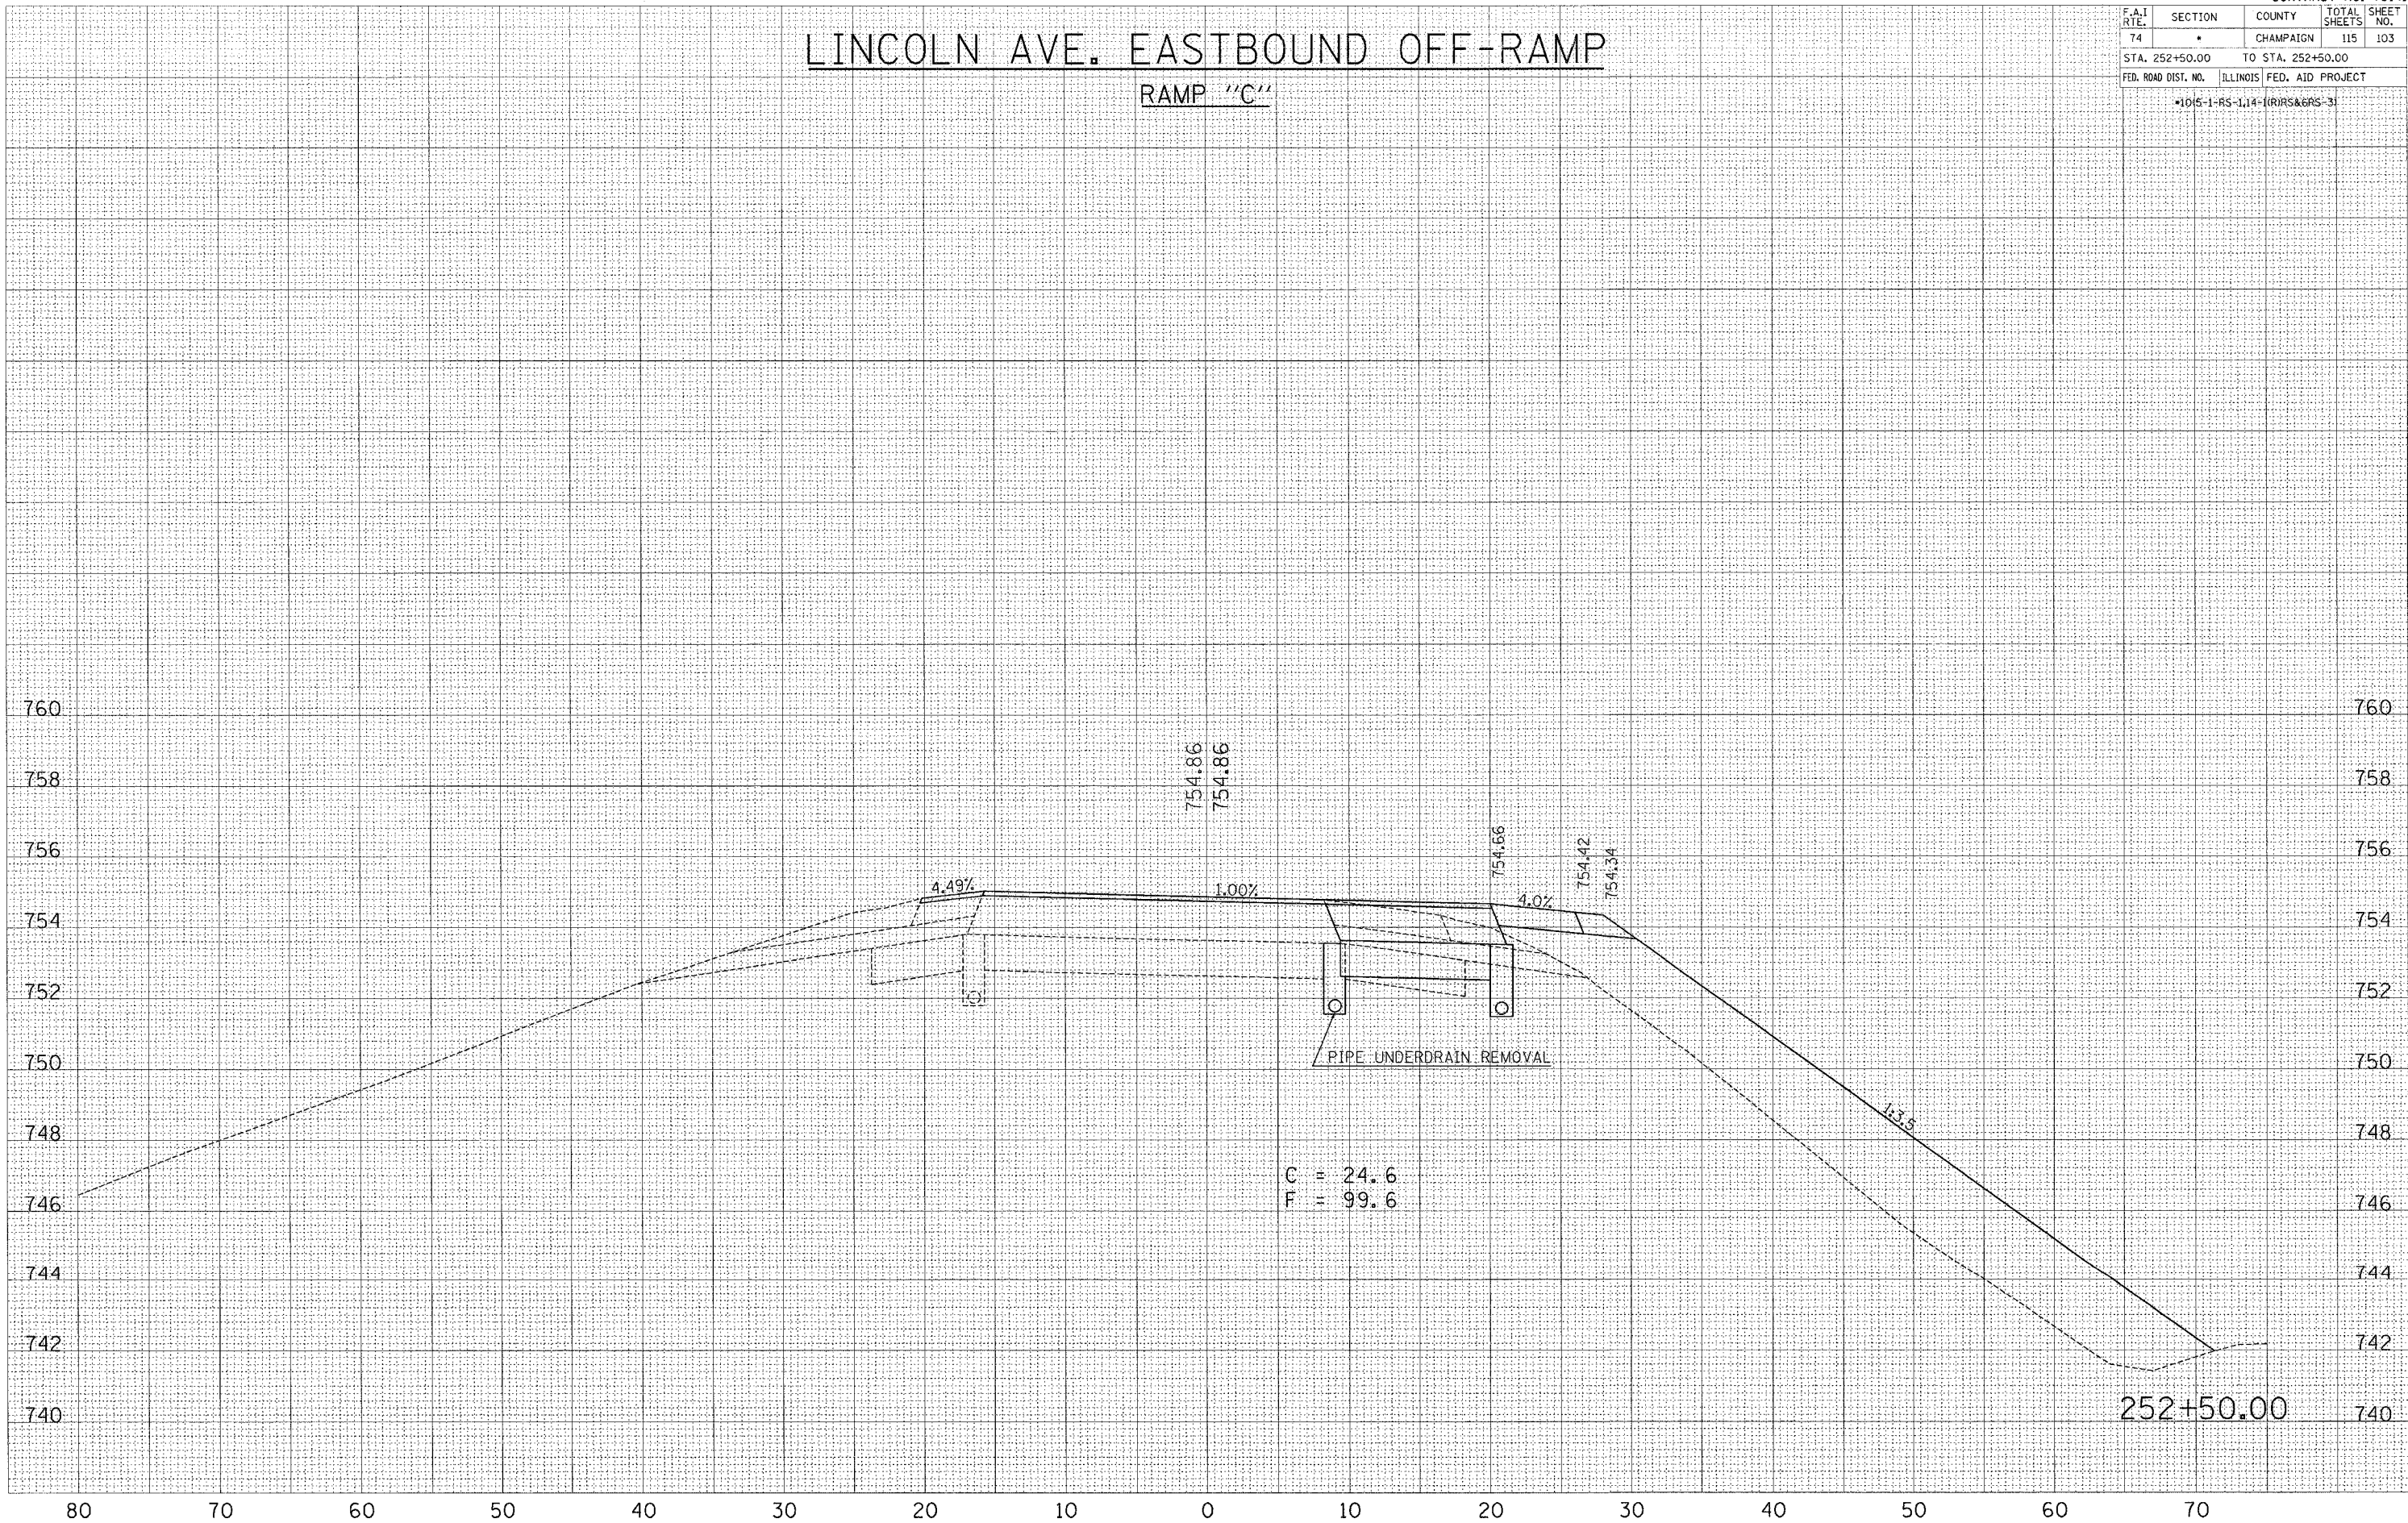

C = 24.6  
 F = 99.6

80 70 60 50 40 30 20 10 0 10 20 30 40 50 60 70