

80 70 60 50 40 30 20 10 0 10 20 30 40 50 60 70

CONTRACT NO. 70141

F.A.I. RTE.	SECTION	COUNTY	TOTAL SHEETS	SHEET NO.
74	*	CHAMPAIGN	115	104
STA. 253+00.00		TO STA. 253+00.00		
FED. ROAD DIST. NO.		ILLINOIS	FED. AID PROJECT	
*105-1-RS-1,14-(RRS&GRS-3)				


LINCOLN AVE. EASTBOUND OFF-RAMP

RAMP "C"

FINAL SURVEY	DATE
SURVEYED	BY
TEMPLATE	
AREAS	
AREAS CHECKED	

ORIGINAL SURVEY	DATE
SURVEYED	BY
TEMPLATE	
AREAS	
AREAS CHECKED	

PLOT DATE = 08/29/2005
 FILE NAME = c:\projects\0807008 (v8)\lincoln\app\app\0807008.dwg
 PLOT SCALE = 5/8"=1'-0"
 USER NAME = phillips

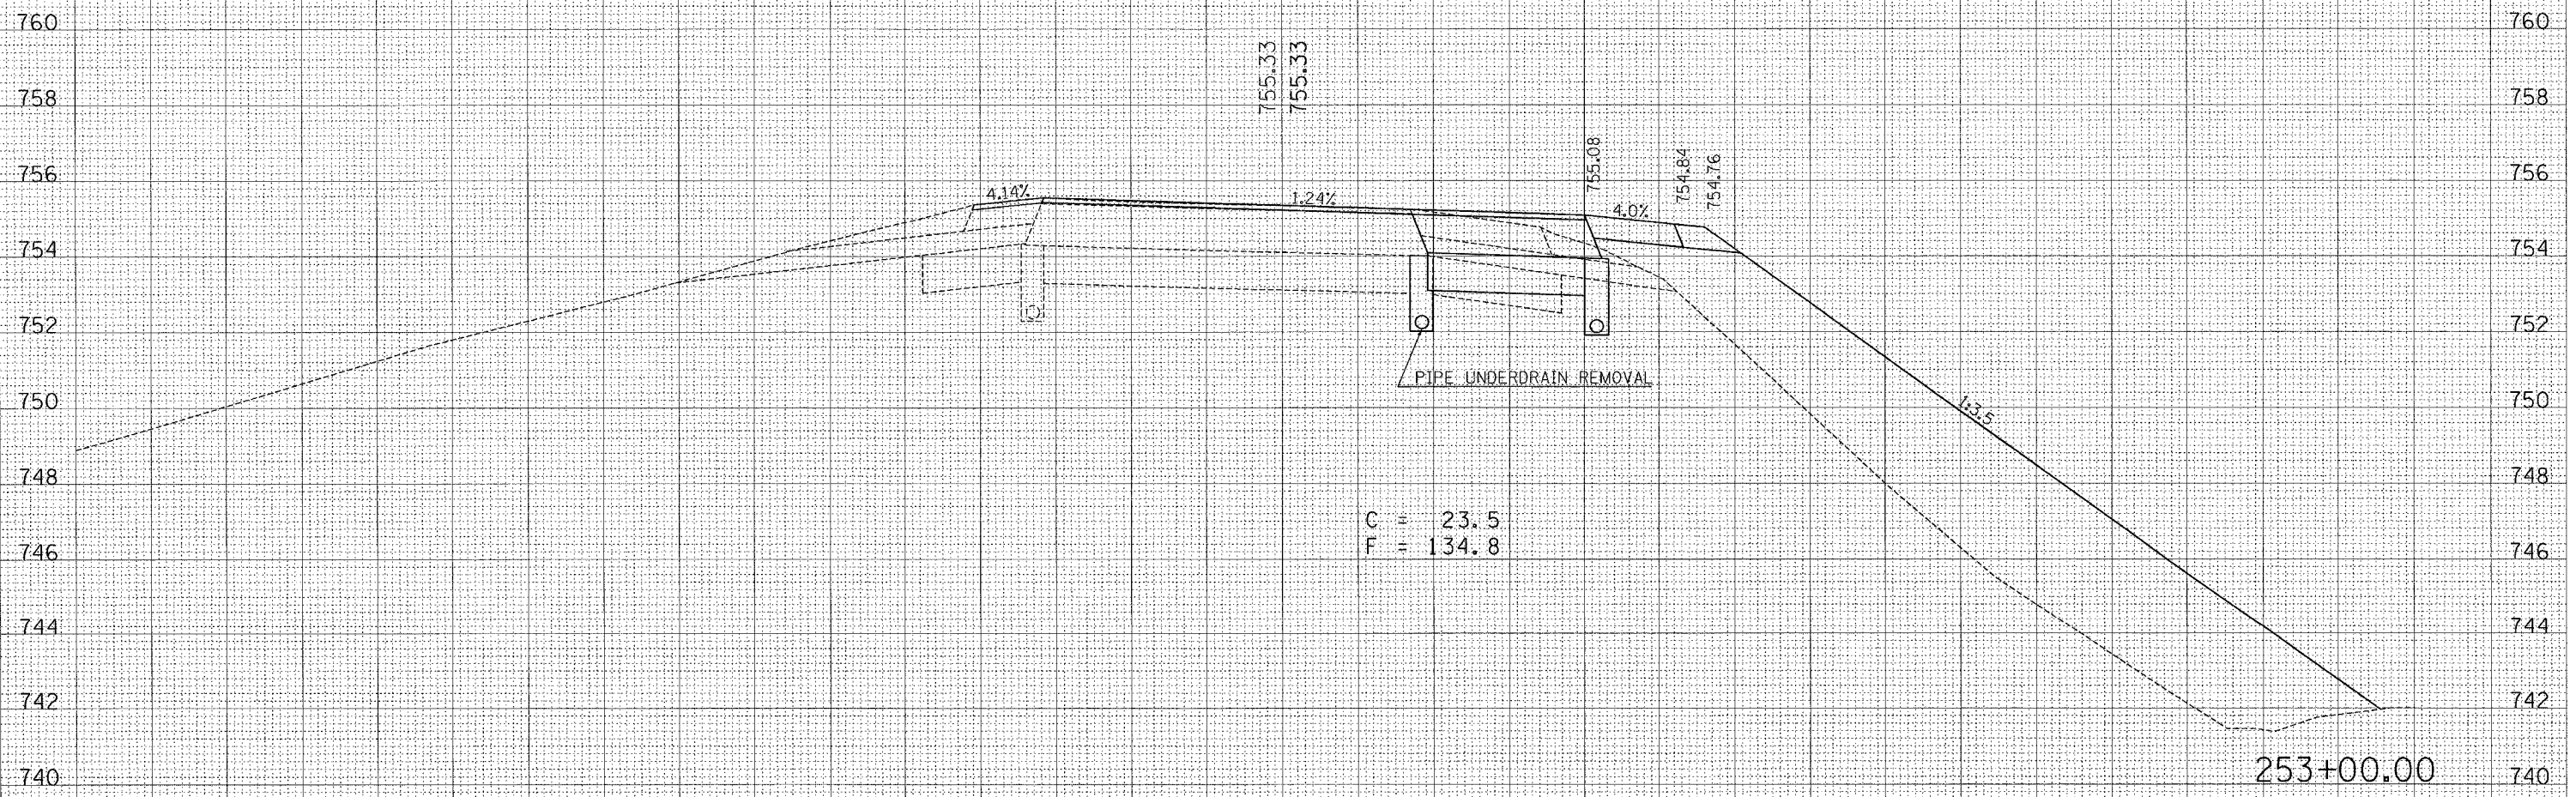

C = 23.5
 F = 134.8

253+00.00

80 70 60 50 40 30 20 10 0 10 20 30 40 50 60 70