

F.A.P. RTE.	SECTION	COUNTY	TOTAL SHEETS	SHEET NO.
74	*	CHAMPAIGN	115	106
STA. 13+25.00		TO STA. 13+50.00		
FED. ROAD DIST. NO.		ILLINOIS FED. AID PROJECT		
*1015-1-RS-1,14-1(RRS & 6RS-3				


LINCOLN AVE. MAINLINE

SOUTHBOUND

DATE	
BY	
FINAL SURVEY	
NOTE BOOK	
AREAS CHECKED	

DATE	
BY	
ORIGINAL SURVEY	
NOTE BOOK	
AREAS CHECKED	

PLOT DATE = 10/29/2005
 FILE NAME = c:\p05031\45077800 (48)\lincoln\45077800.dwg
 PLOT SCALE = 5/8" = 1' IN.
 USER NAME = phillipsj

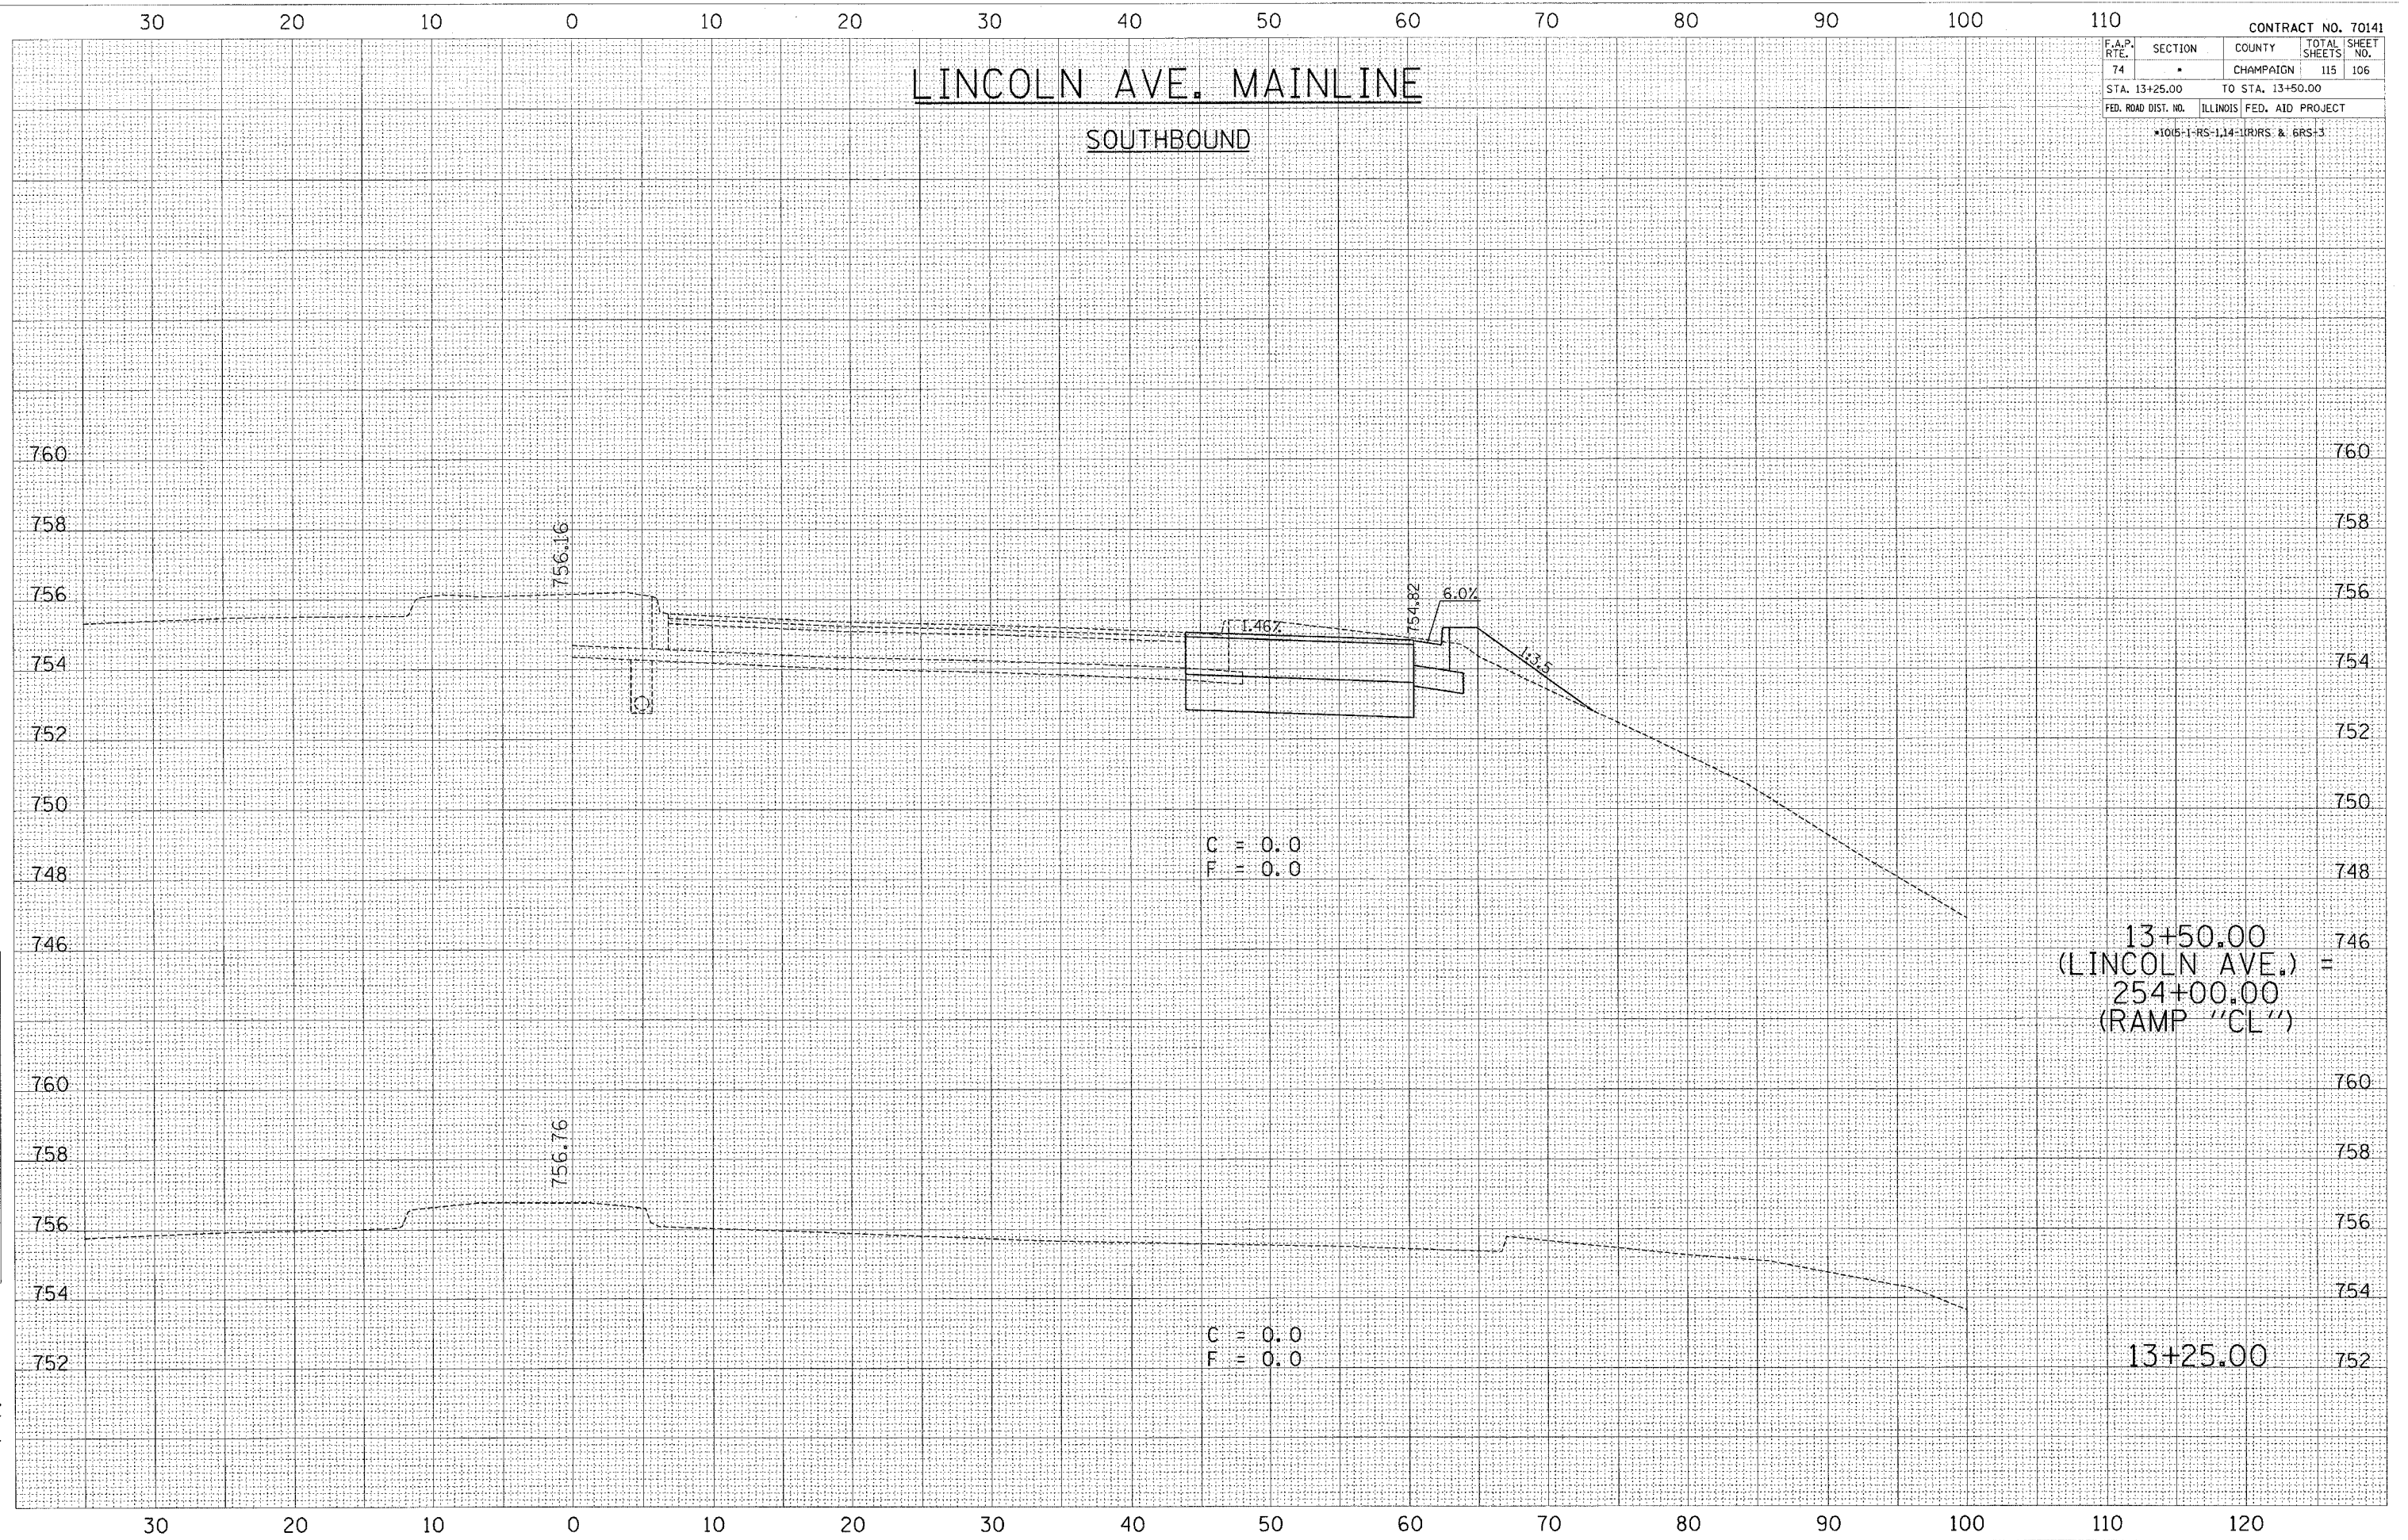

13+50.00
 (LINCOLN AVE.) =
 254+00.00
 (RAMP "CL")

13+25.00