

F.A.P. RTE.	SECTION	COUNTY	TOTAL SHEETS	SHEET NO.
74	*	CHAMPAIGN	115	110
STA. 15+25.00		TO STA. 15+50.00		
FED. ROAD DIST. NO.		ILLINOIS FED. AID PROJECT		
*1015-1-RS-L14-1(R)RS & 6RS-3				

LINCOLN AVE. MAINLINE

SOUTHBOUND

EXISTING R.O.W. LINE


C = 21.7
F = 0.0

C = 22.2
F = 1.9

DATE	
BY	
FINAL SURVEY	SURVEYED
NOTE BOOK	PLOTTED
NO.	REMARKS
	AREAS CHECKED

DATE	
BY	
ORIGINAL SURVEY	SURVEYED
NOTE BOOK	PLOTTED
NO.	REMARKS
	AREAS CHECKED

PLOT DATE = 10/24/2005
 FILE NAME = c:\projects\2007000\vb\lincoln\mainline\phillips.dwg
 USER NAME = phillips

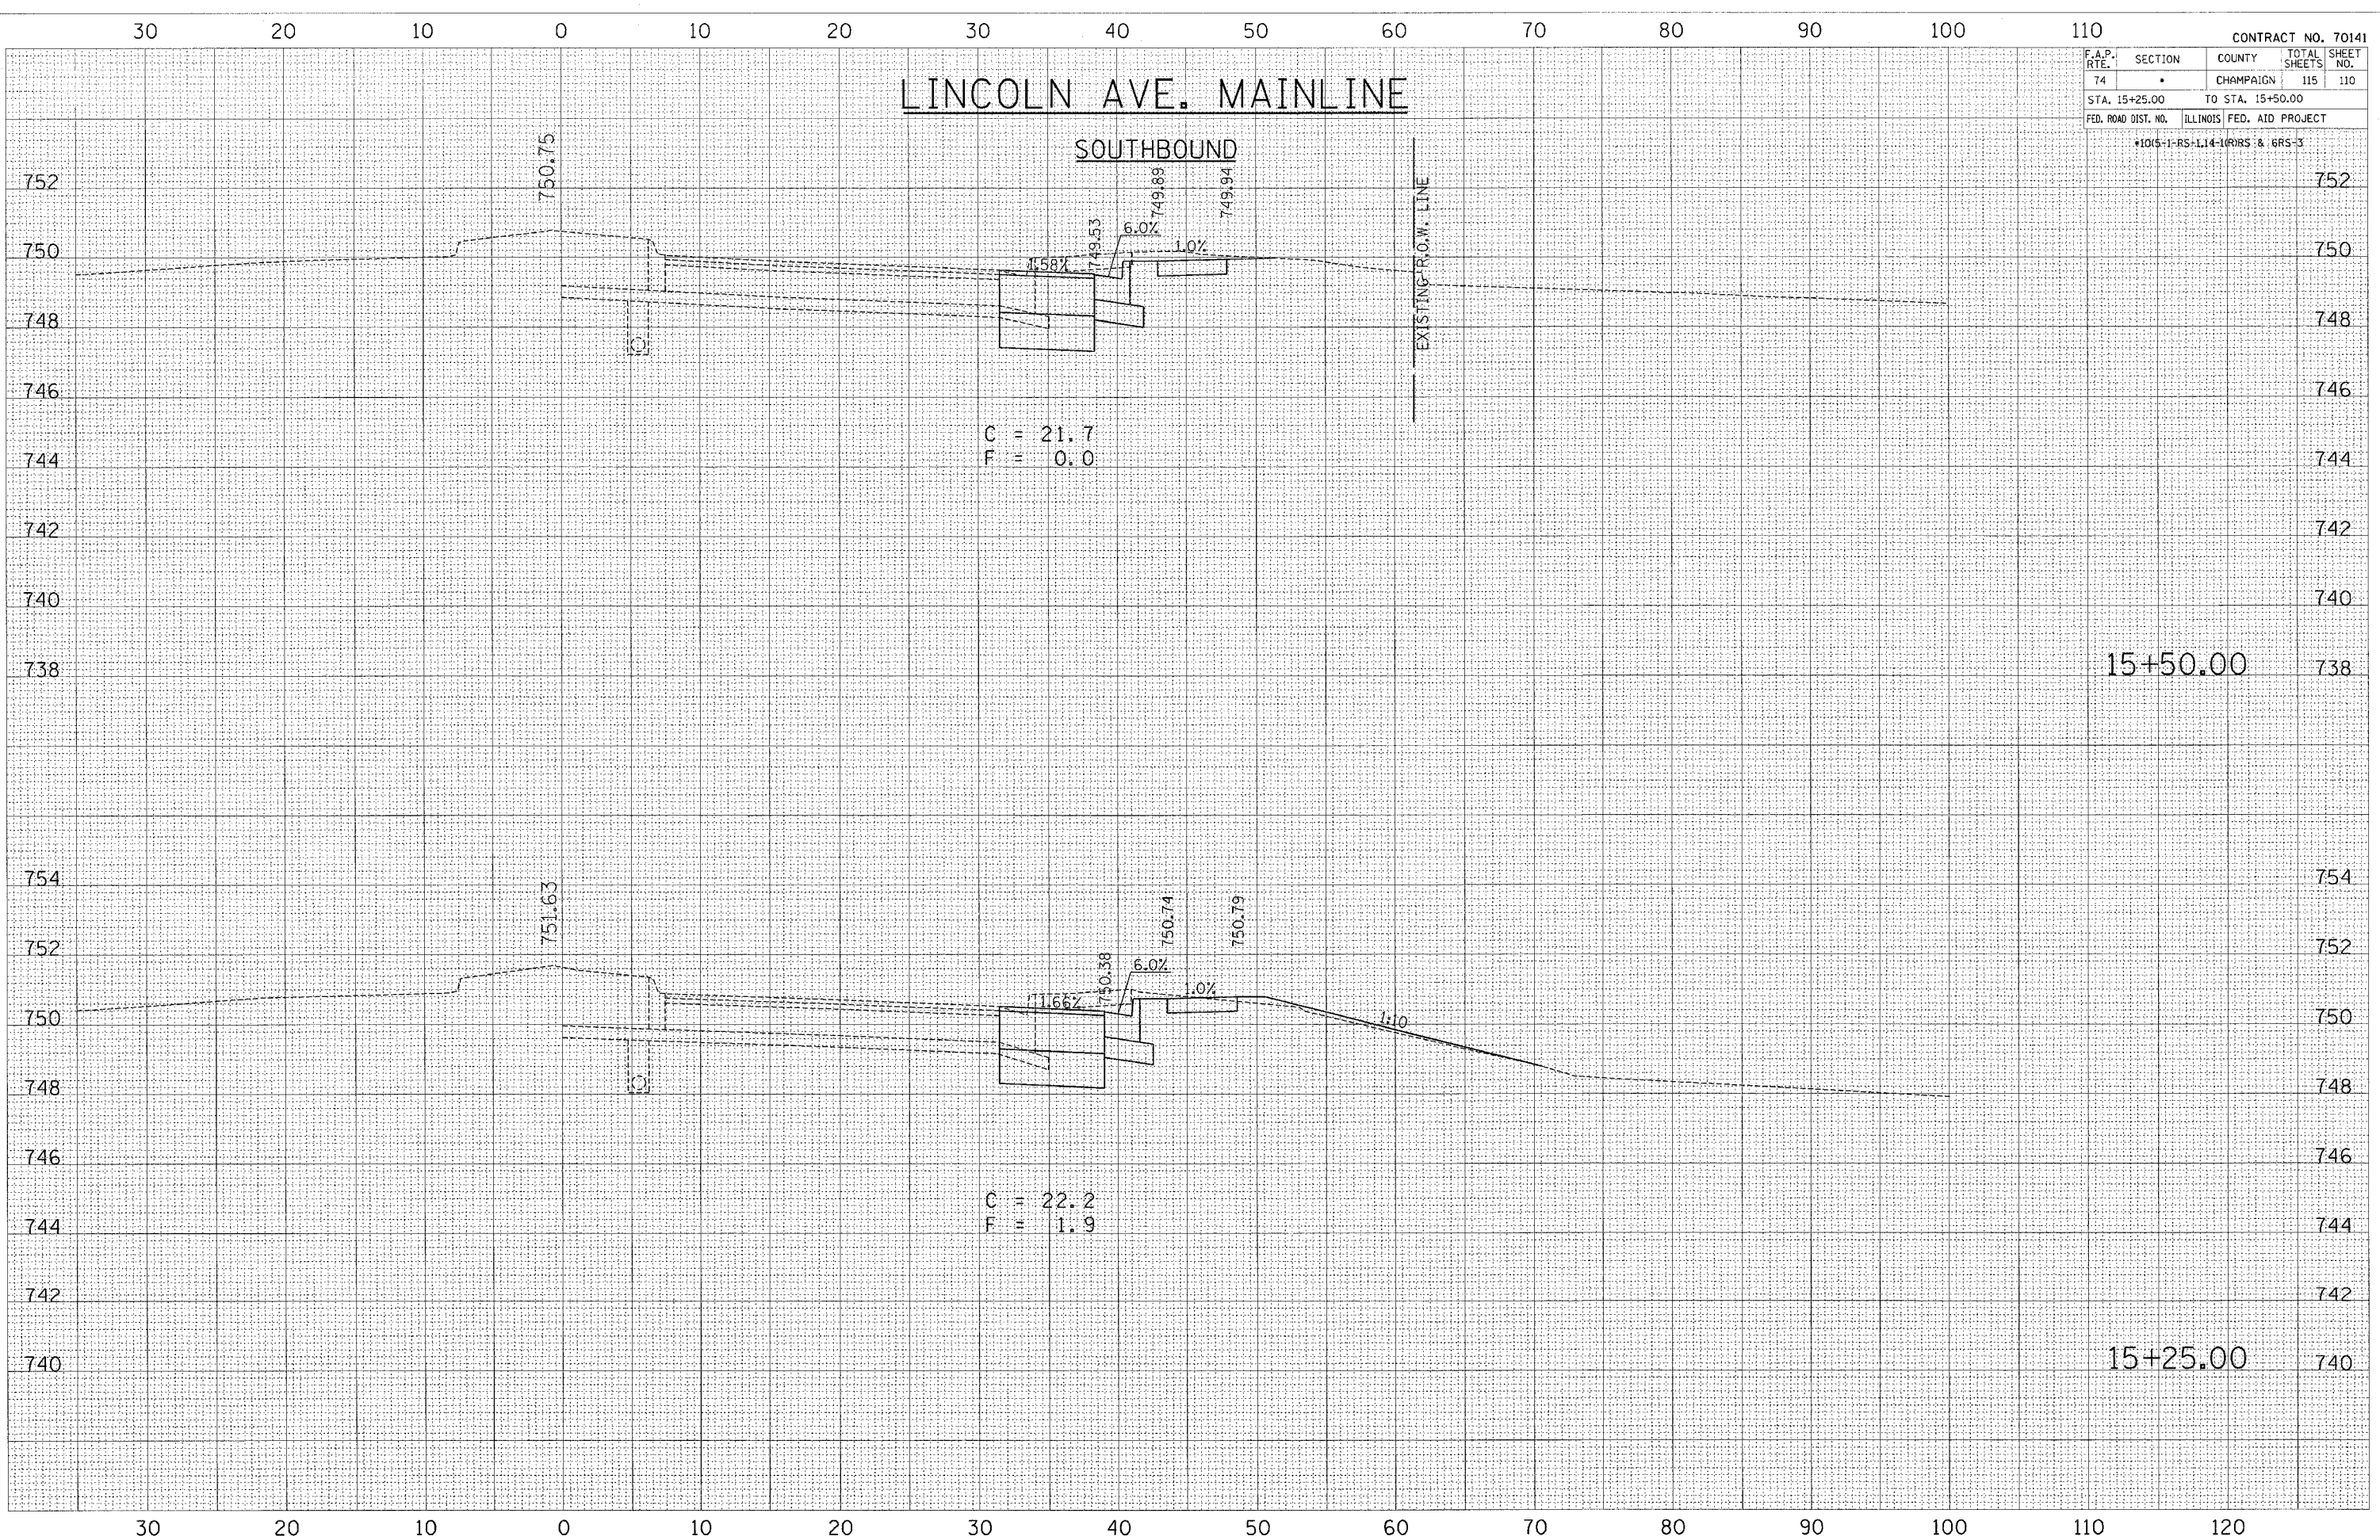

15+50.00

15+25.00

30 20 10 0 10 20 30 40 50 60 70 80 90 100 110

30 20 10 0 10 20 30 40 50 60 70 80 90 100 110 120