

F.A.P. RTE.	SECTION	COUNTY	TOTAL SHEETS	SHEET NO.
74	*	CHAMPAIGN	115	112
STA. 16+25.00		TO STA. 16+50.00		
FED. ROAD DIST. NO.		ILLINOIS FED. AID PROJECT		
*10S-1-RS-1,14-1(R)RS & 6RS-3				


LINCOLN AVE. MAINLINE

SOUTHBOUND

DATE _____ BY _____
 SURVEYED _____
 PLOTTED _____
 CHECKED _____
 NO. _____

DATE _____ BY _____
 SURVEYED _____
 PLOTTED _____
 CHECKED _____
 NO. _____

PLOT DATE = 10/29/2008
 FILE NAME = 16+25.00-16+50.00
 PLOT SCALE = 5.0000 / IN.
 USER NAME = phillips

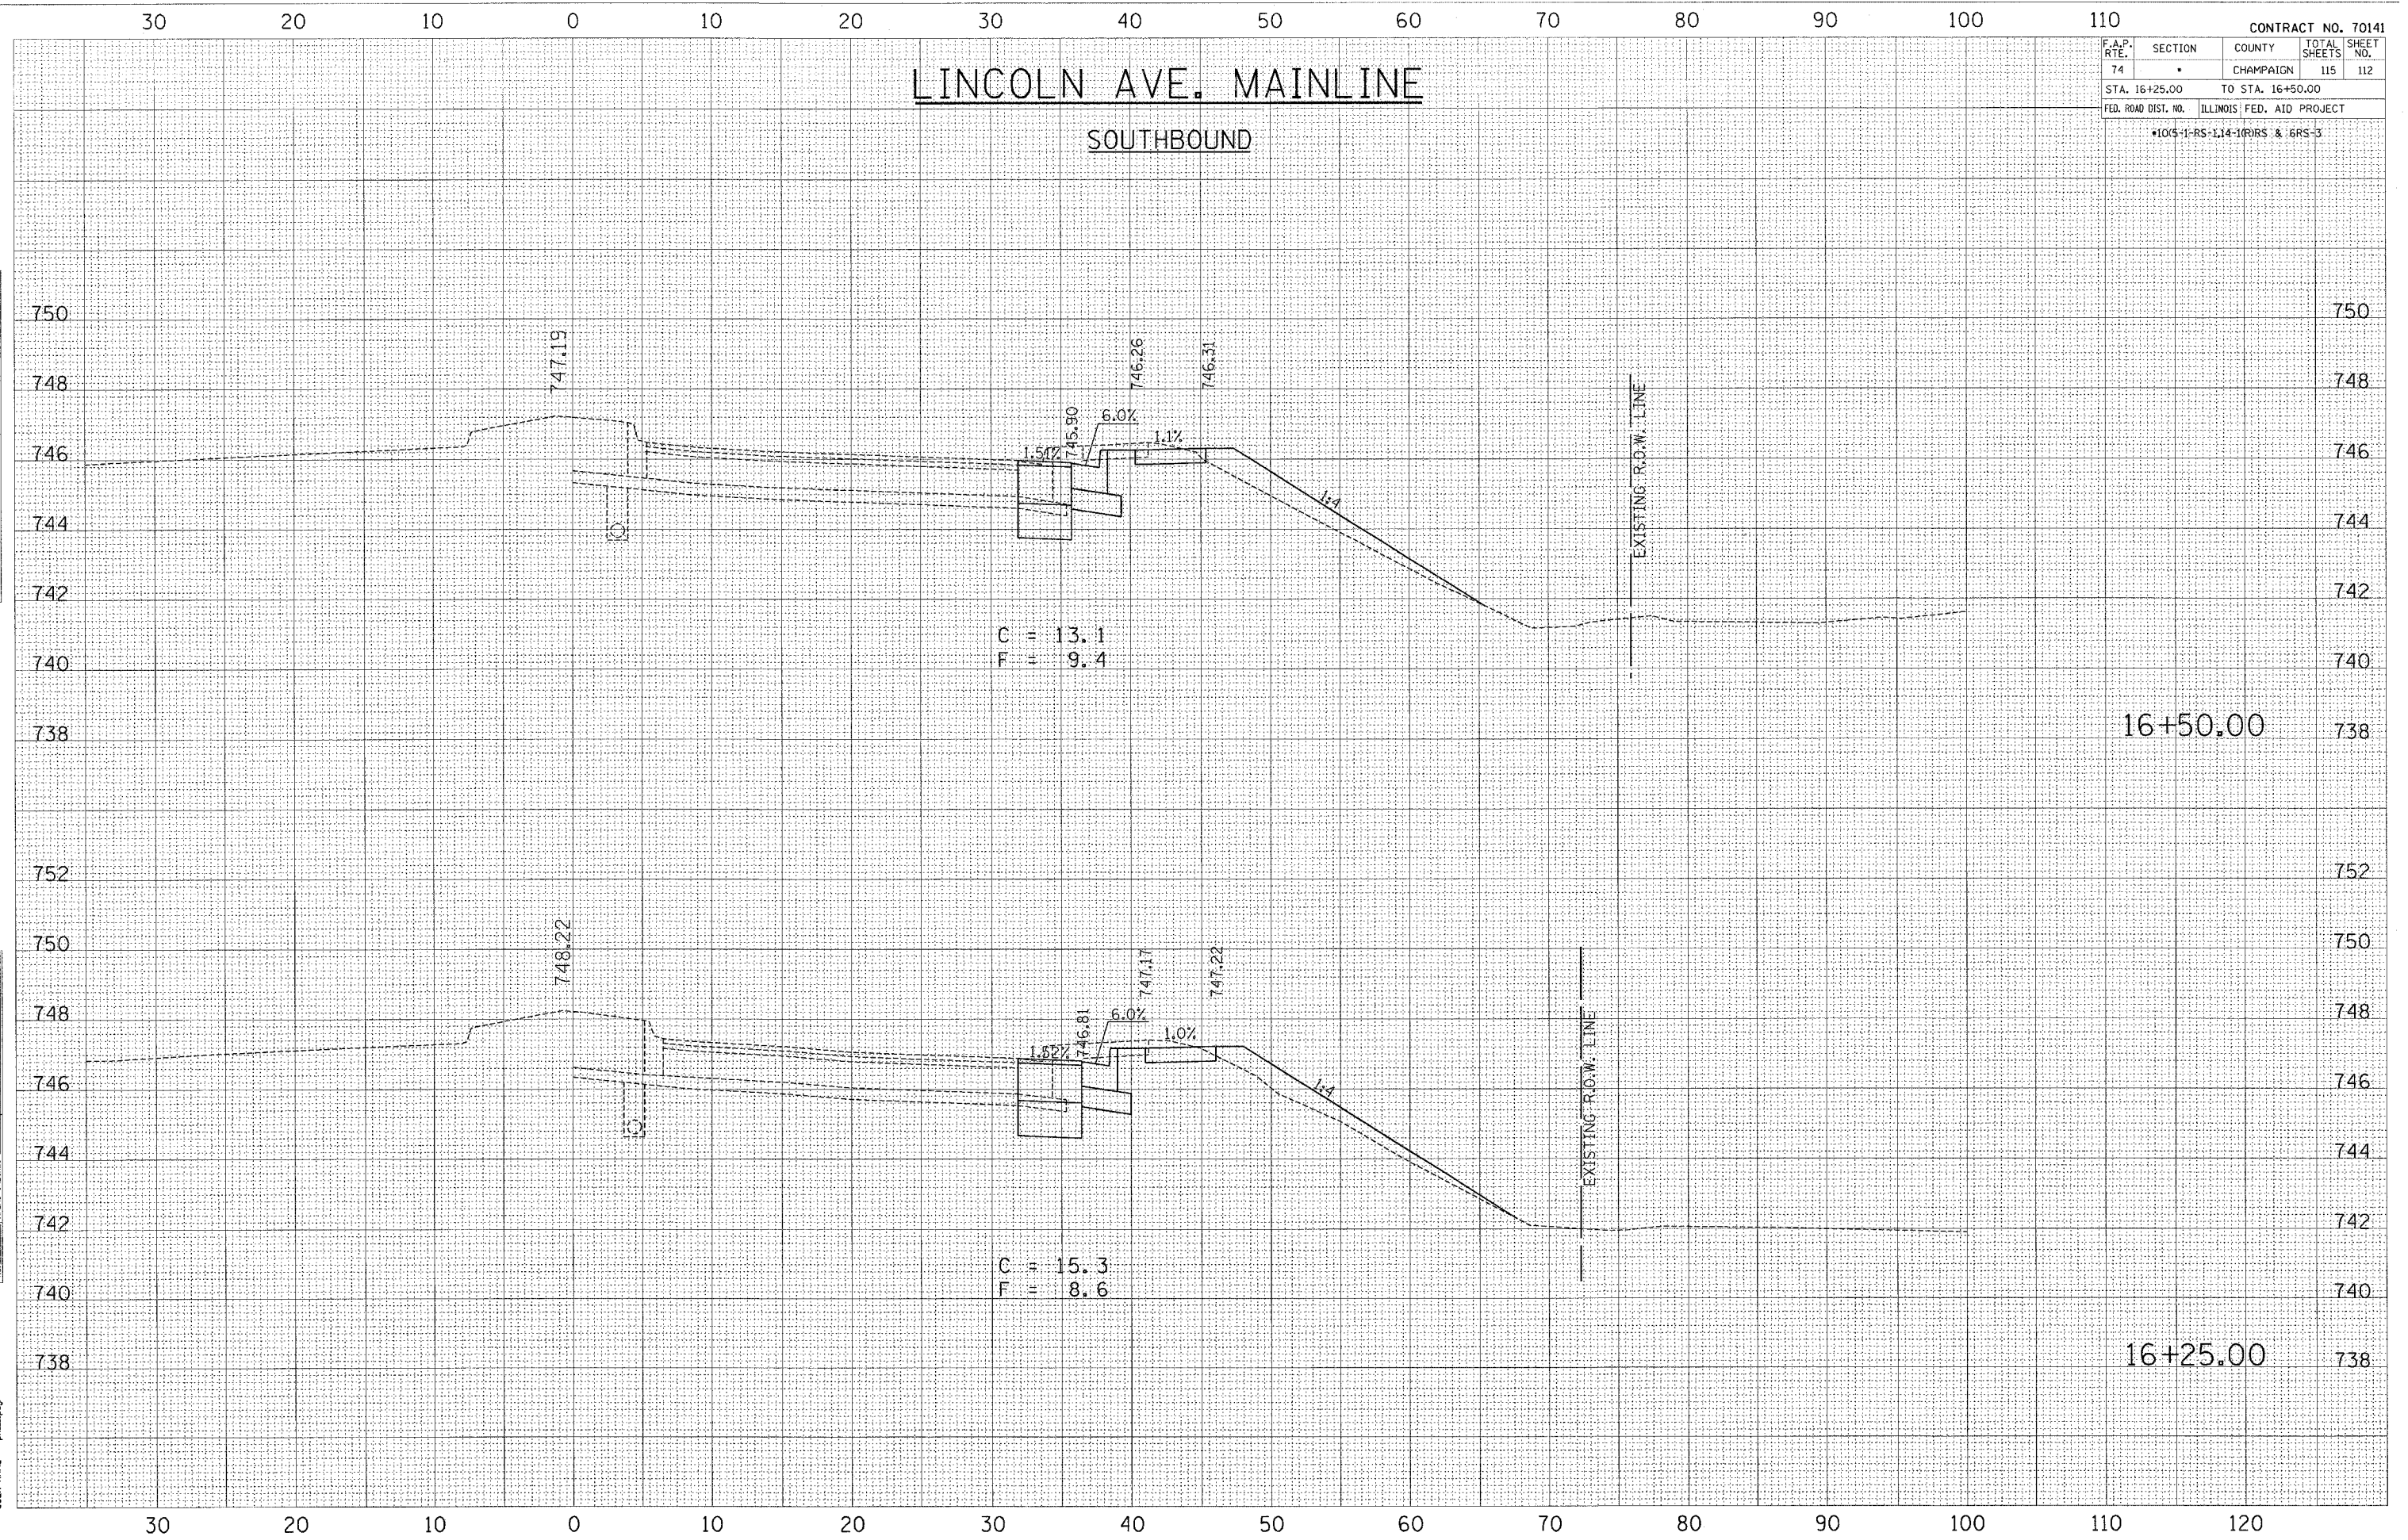

16+50.00

16+25.00

30 20 10 0 10 20 30 40 50 60 70 80 90 100 110

30 20 10 0 10 20 30 40 50 60 70 80 90 100 110 120

750 750

748 748

746 746

744 744

742 742

740 740

738 738

752 752

750 750

748 748

746 746

744 744

742 742

740 740

738 738