

F.A.P. RTE.	SECTION	COUNTY	TOTAL SHEETS	SHEET NO.
74		CHAMPAIGN	115	115
STA. 18+00.00		TO STA. 18+50.00		
FED. ROAD DIST. NO.		ILLINOIS FED. AID PROJECT		
*105-1-RS-1,14-1(R)RS & 6RS-3				


LINCOLN AVE. MAINLINE

SOUTHBOUND

DATE	
BY	
FINAL SURVEY	
NOTED SURVEY	
NO.	

DATE	
BY	
ORIGINAL SURVEY	
NOTED SURVEY	
NO.	

PLOT DATE = 10/29/2005
 FILE NAME = c:\pwworkspace\10770800\10770800.dwg
 USER NAME = phillips

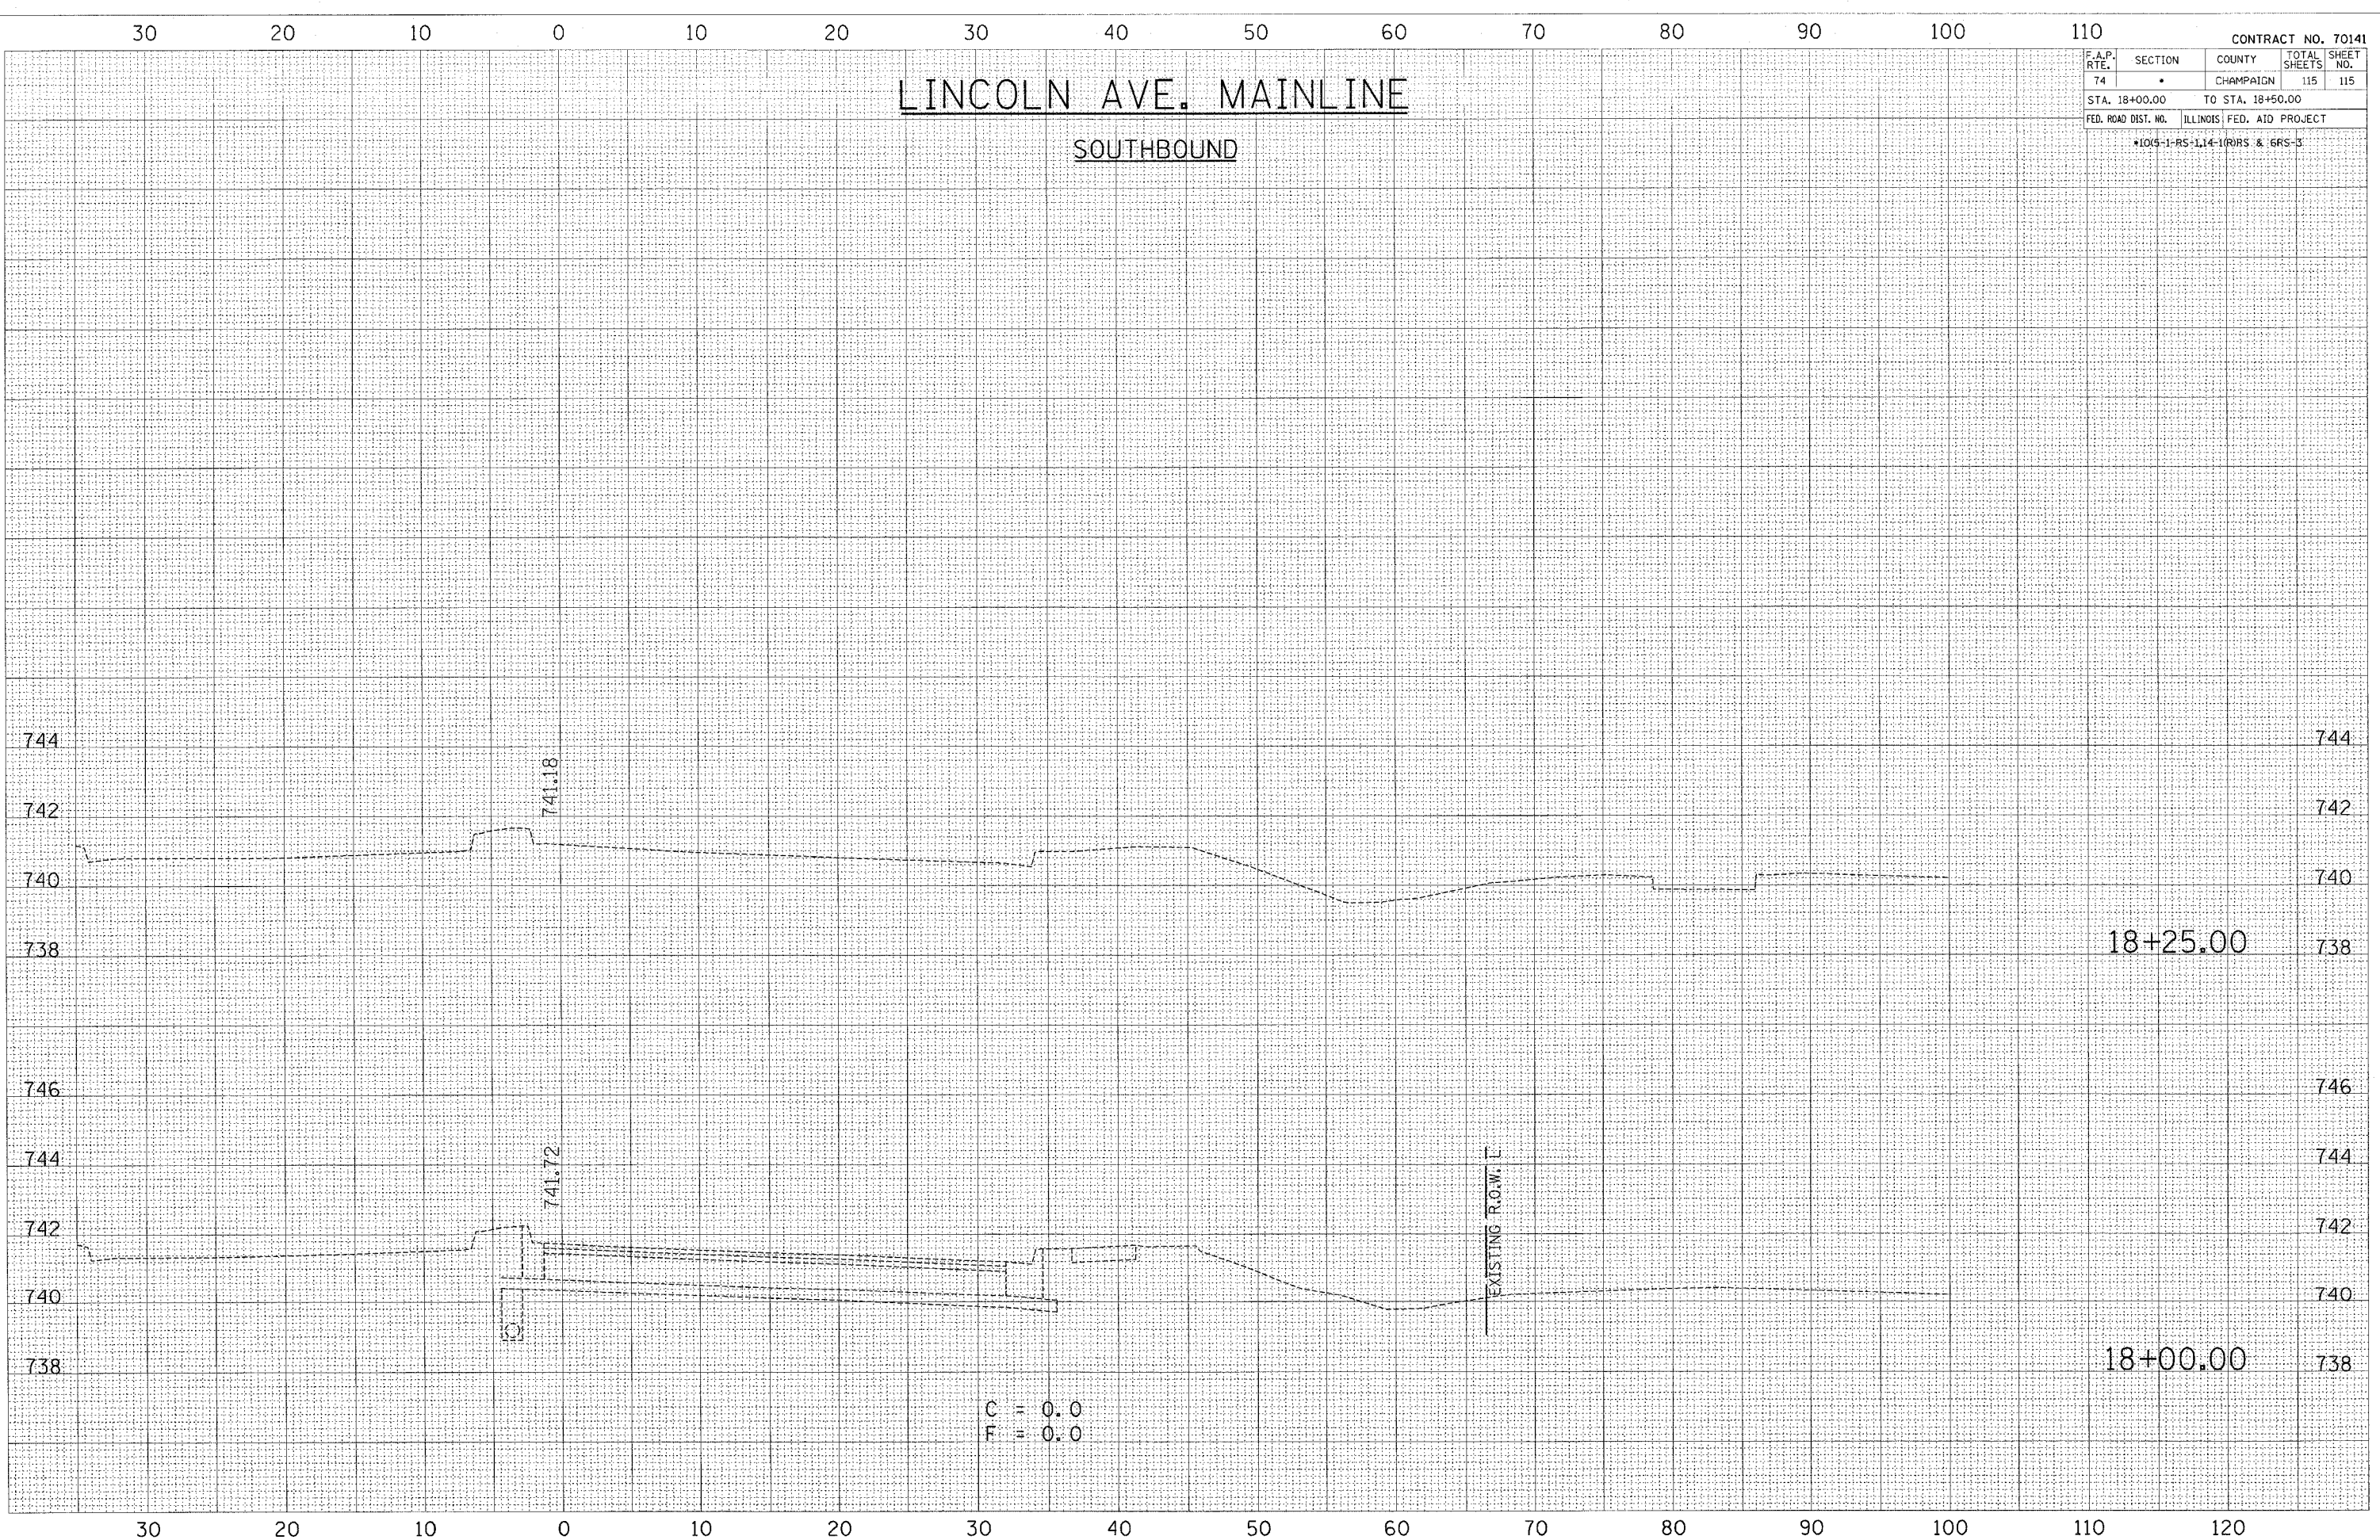

C = 0.0
 F = 0.0