


F.A.P. RTE.	SECTION	COUNTY	TOTAL SHEETS	SHEET NO.
840	(122BR)BR	VERMILION	25	4
FED. ROAD DIST. NO.		ILLINOIS	FED. AID PROJECT	


### EXISTING TYPICAL SECTION

STA. 1280+10.00 TO STA 1280+91.50  
 STA. 1281+28.50 TO STA 1282+10.00

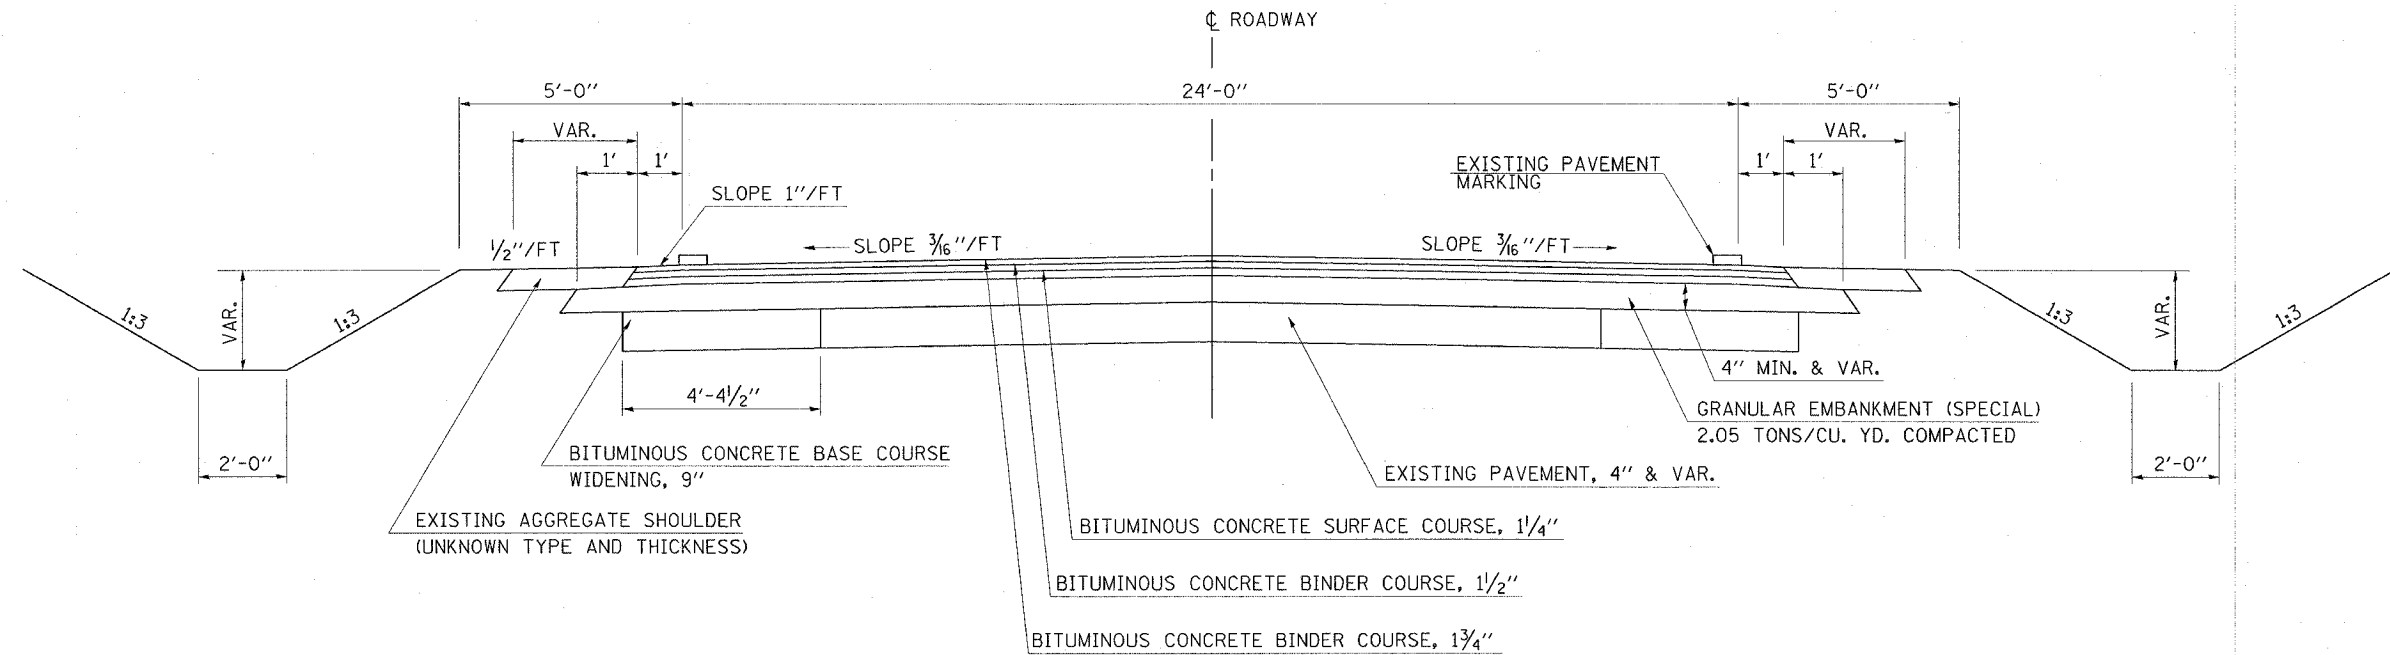

### PROPOSED TYPICAL SECTION

STA. 1280+10.00 TO STA 1280+91.50  
 STA. 1281+28.50 TO STA 1282+10.00

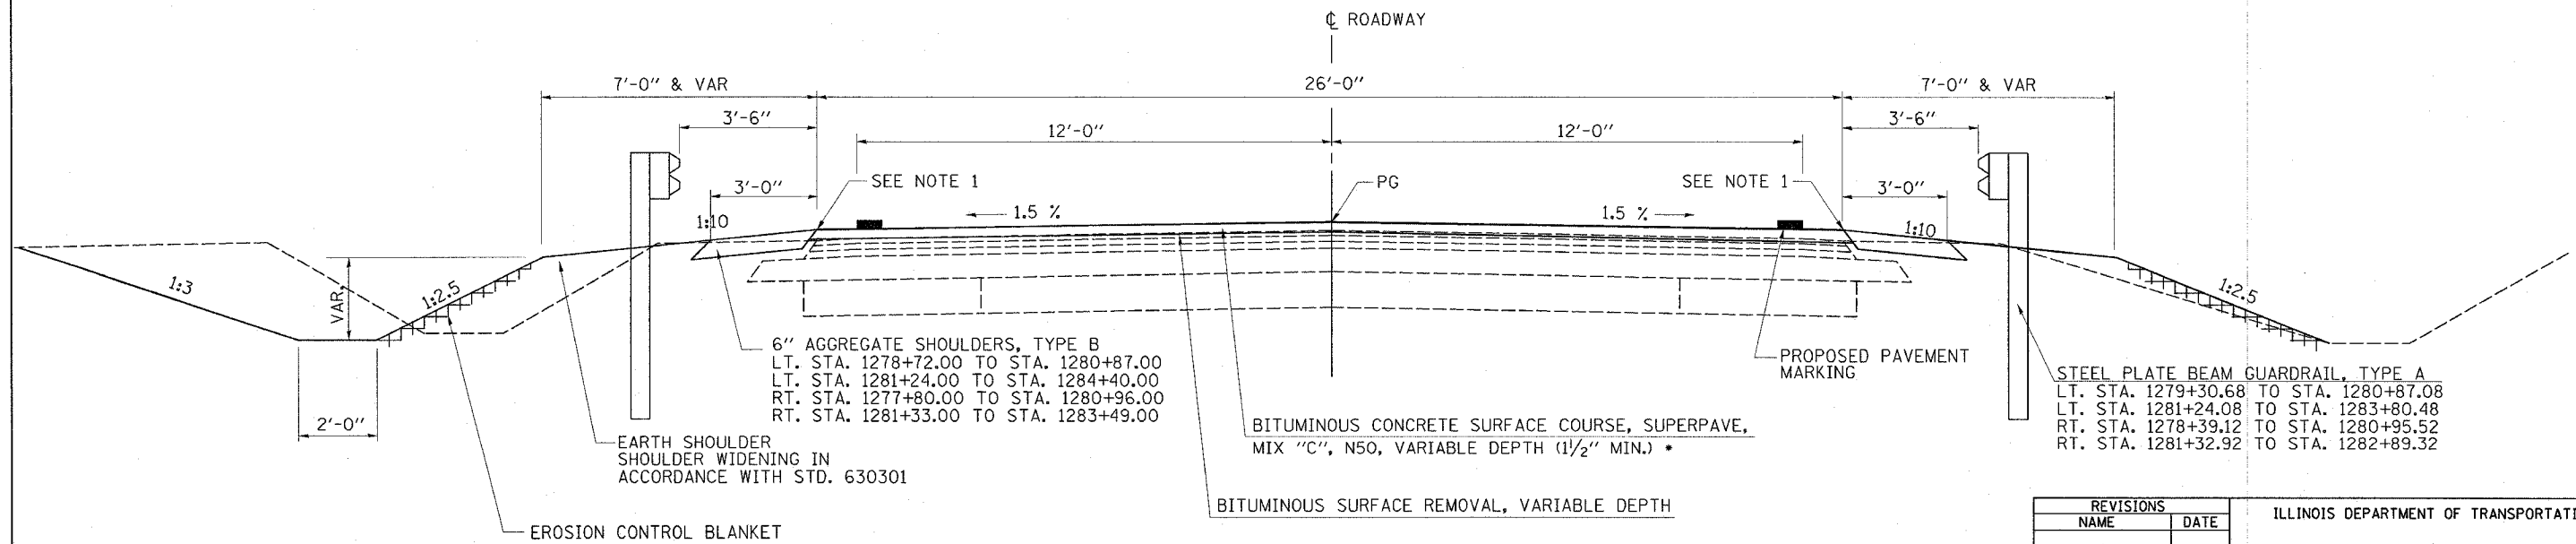

NOTE:  
 1. FROM STA. 1277+80.00 TO STA. 1280+10.00 AND STA. 1282+10.00 TO STA. 1284+40.00, THE PROPOSED SHOULDER SHALL MATCH THE EXISTING EDGE OF PAVEMENT.

\* SURFACE COURSE IS TO BE PLACED UTILIZING A STRING LINE.

REVISIONS	
NAME	DATE

ILLINOIS DEPARTMENT OF TRANSPORTATION

### EXISTING AND PROPOSED TYPICAL SECTIONS

DATE 6/05

DRAWN BY MLO  
 CHECKED BY SJK

PLOT DATE \* DATE \*  
 PLOT SCALE \* SCALE \*  
 USER NAME \* USER \*