

F.A.I. RTE.	SECTION	COUNTY	TOTAL SHEETS	SHEET NO.
72	(10-72VB)I	CHAMPAIGN	13	1

STATE OF ILLINOIS
DEPARTMENT OF TRANSPORTATION
DIVISION OF HIGHWAYS

**PROPOSED
HIGHWAY PLANS**


PLAN 1" = 30'
PROFILE HORIZ. NA
PROFILE VERT. NA
CROSS SECTIONS NA HORIZONTAL NA VERTICAL NA

**F.A.I. ROUTE 72 (I-72)
SECTION (10-72VB)I
CHAMPAIGN COUNTY**

C-95-007-06


BRIDGE DECK REPAIR

CHAMPAIGN

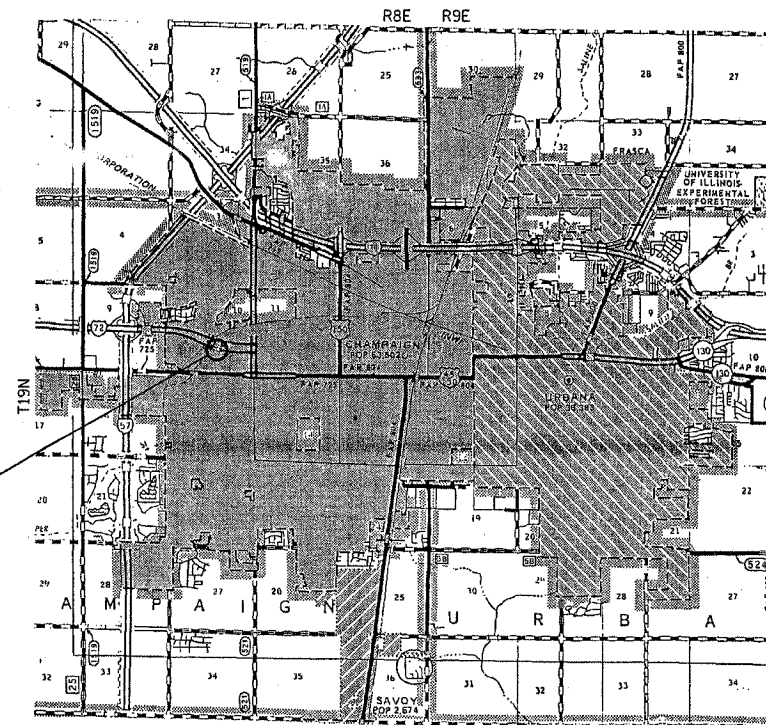

STRUCTURE NO. 010-0036
SECTION BEGINS STA 2011+12.73
F.A.I. ROUTE 72 (EAST BOUND)
SECTION (10-72VB)I
CHAMPAIGN COUNTY
SECTION ENDS STA 2012+67.73

FOR INDEX OF SHEETS, SEE SHEET NO. 2
FOR SUMMARY OF QUANTITIES, SEE SHEET NO. 3

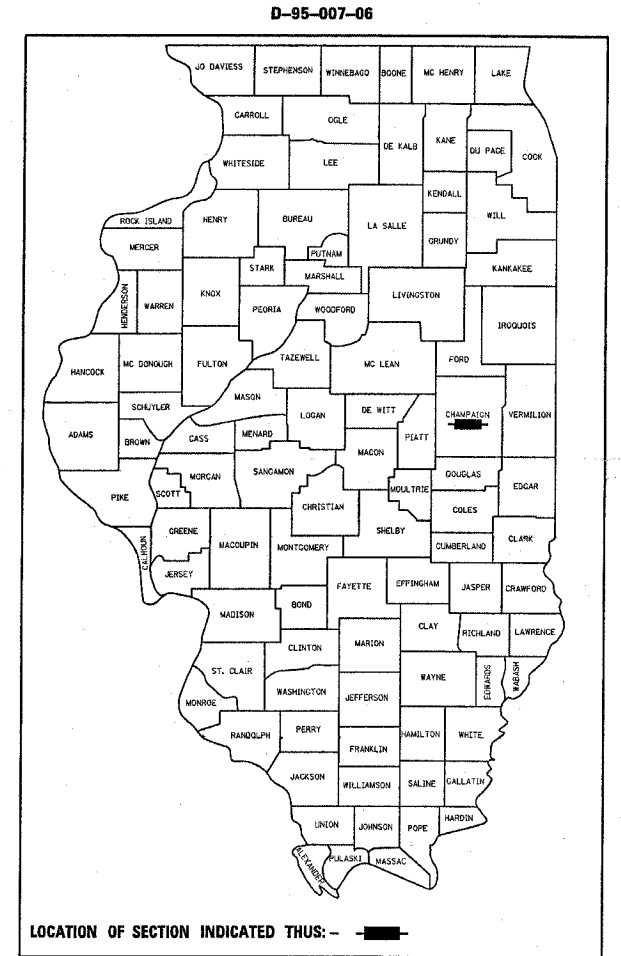

FOR UNDERGROUND UTILITY
LOCATIONS CALL
TOLL FREE J.U.I.E. TELEPHONE NO.
1-800-892-0123

STATE OF ILLINOIS
DEPARTMENT OF TRANSPORTATION
DIVISION OF HIGHWAYS

SUBMITTED Oct 4 20 05

[Signature]
DEPUTY DIRECTOR OF HIGHWAYS, REGION THREE ENGINEER

December 9, 2005
Mike Hine
ENGINEER OF DESIGN AND ENVIRONMENT

December 9, 2005
Eric Horn
DEPUTY DIRECTOR OF HIGHWAYS, CHIEF ENGINEER

**PRINTED BY THE AUTHORITY
OF THE STATE OF ILLINOIS**

CONTRACT NO. 70485

TOTAL LENGTH OF SECTION & PROJECT = 155 FEET = 0.029 MILES
NET LENGTH OF SECTION & PROJECT = 155 FEET = 0.029 MILES

CHAMPAIGN COUNTY SECTION (10-72VB)I F.A.I. ROUTE 72

(217)465-4181

PROJECT ENGINEER: D. FEUERBORN

SQUAD LEADER: C. J. WATERS