


| F.A.I. RTE. | SECTION | COUNTY | TOTAL SHEETS | SHEET NO. |
|-------------|------------|-----------|--------------|-----------|
| 72 | (10-72VB)I | CHAMPAIGN | 13 | 8 |

LOCATION OF DRAINS S.N. 010-0036 EAST BOUND

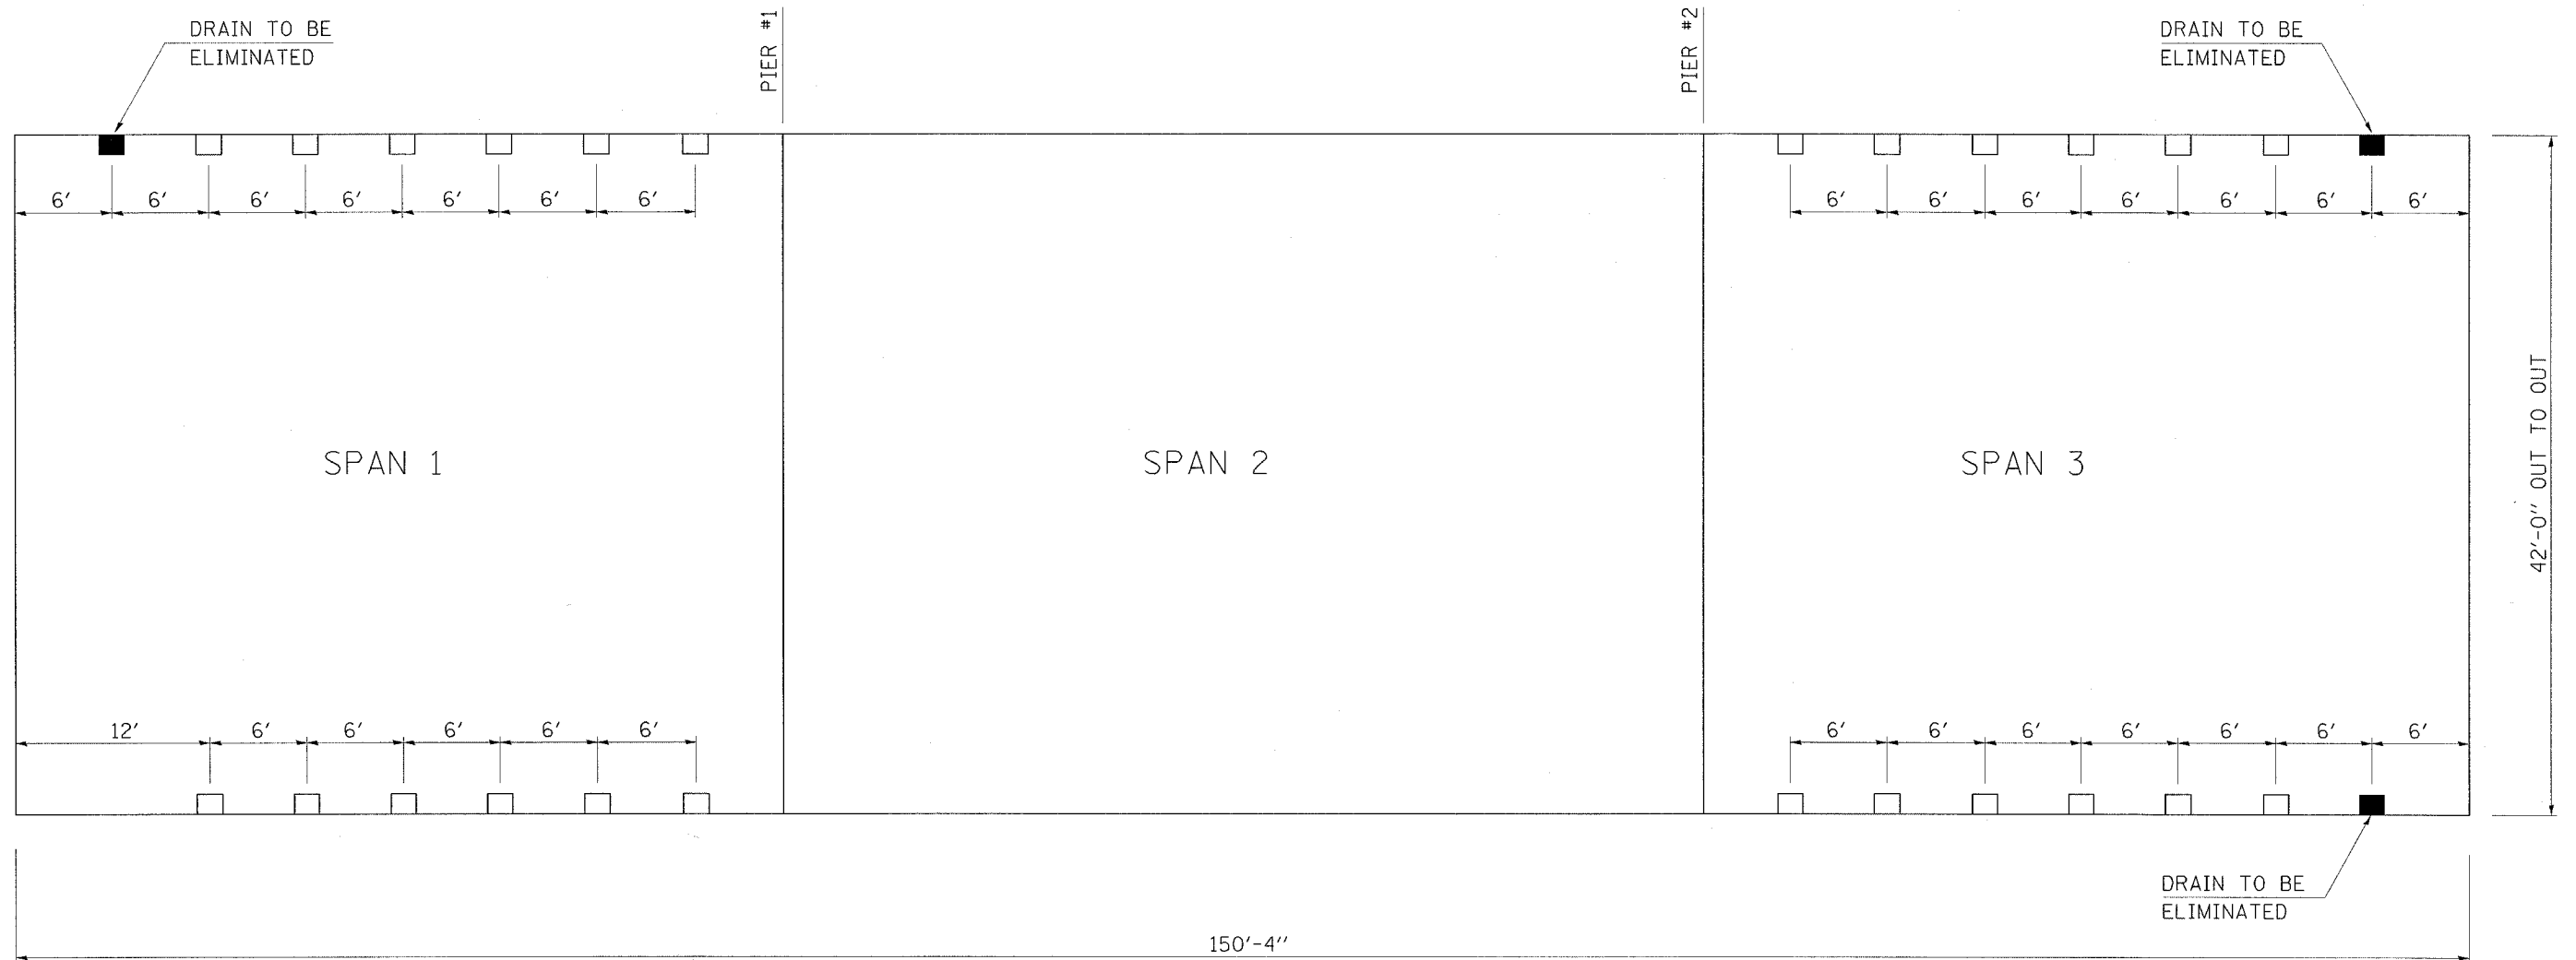

NOTE:
SEE DRAIN ELIMINATION DETAIL
FOR DRAINS TO BE ELIMINATED.

ILLINOIS DEPARTMENT OF TRANSPORTATION
LOCATION OF DRAINS
F.A.I. ROUTE 72
SECTION (10-72VB)I
CHAMPAIGN COUNTY
S.N. 010-0036

SCALE: NONE
DATE: 06/21/05

DRAWN BY: JRP
CHECKED BY: