
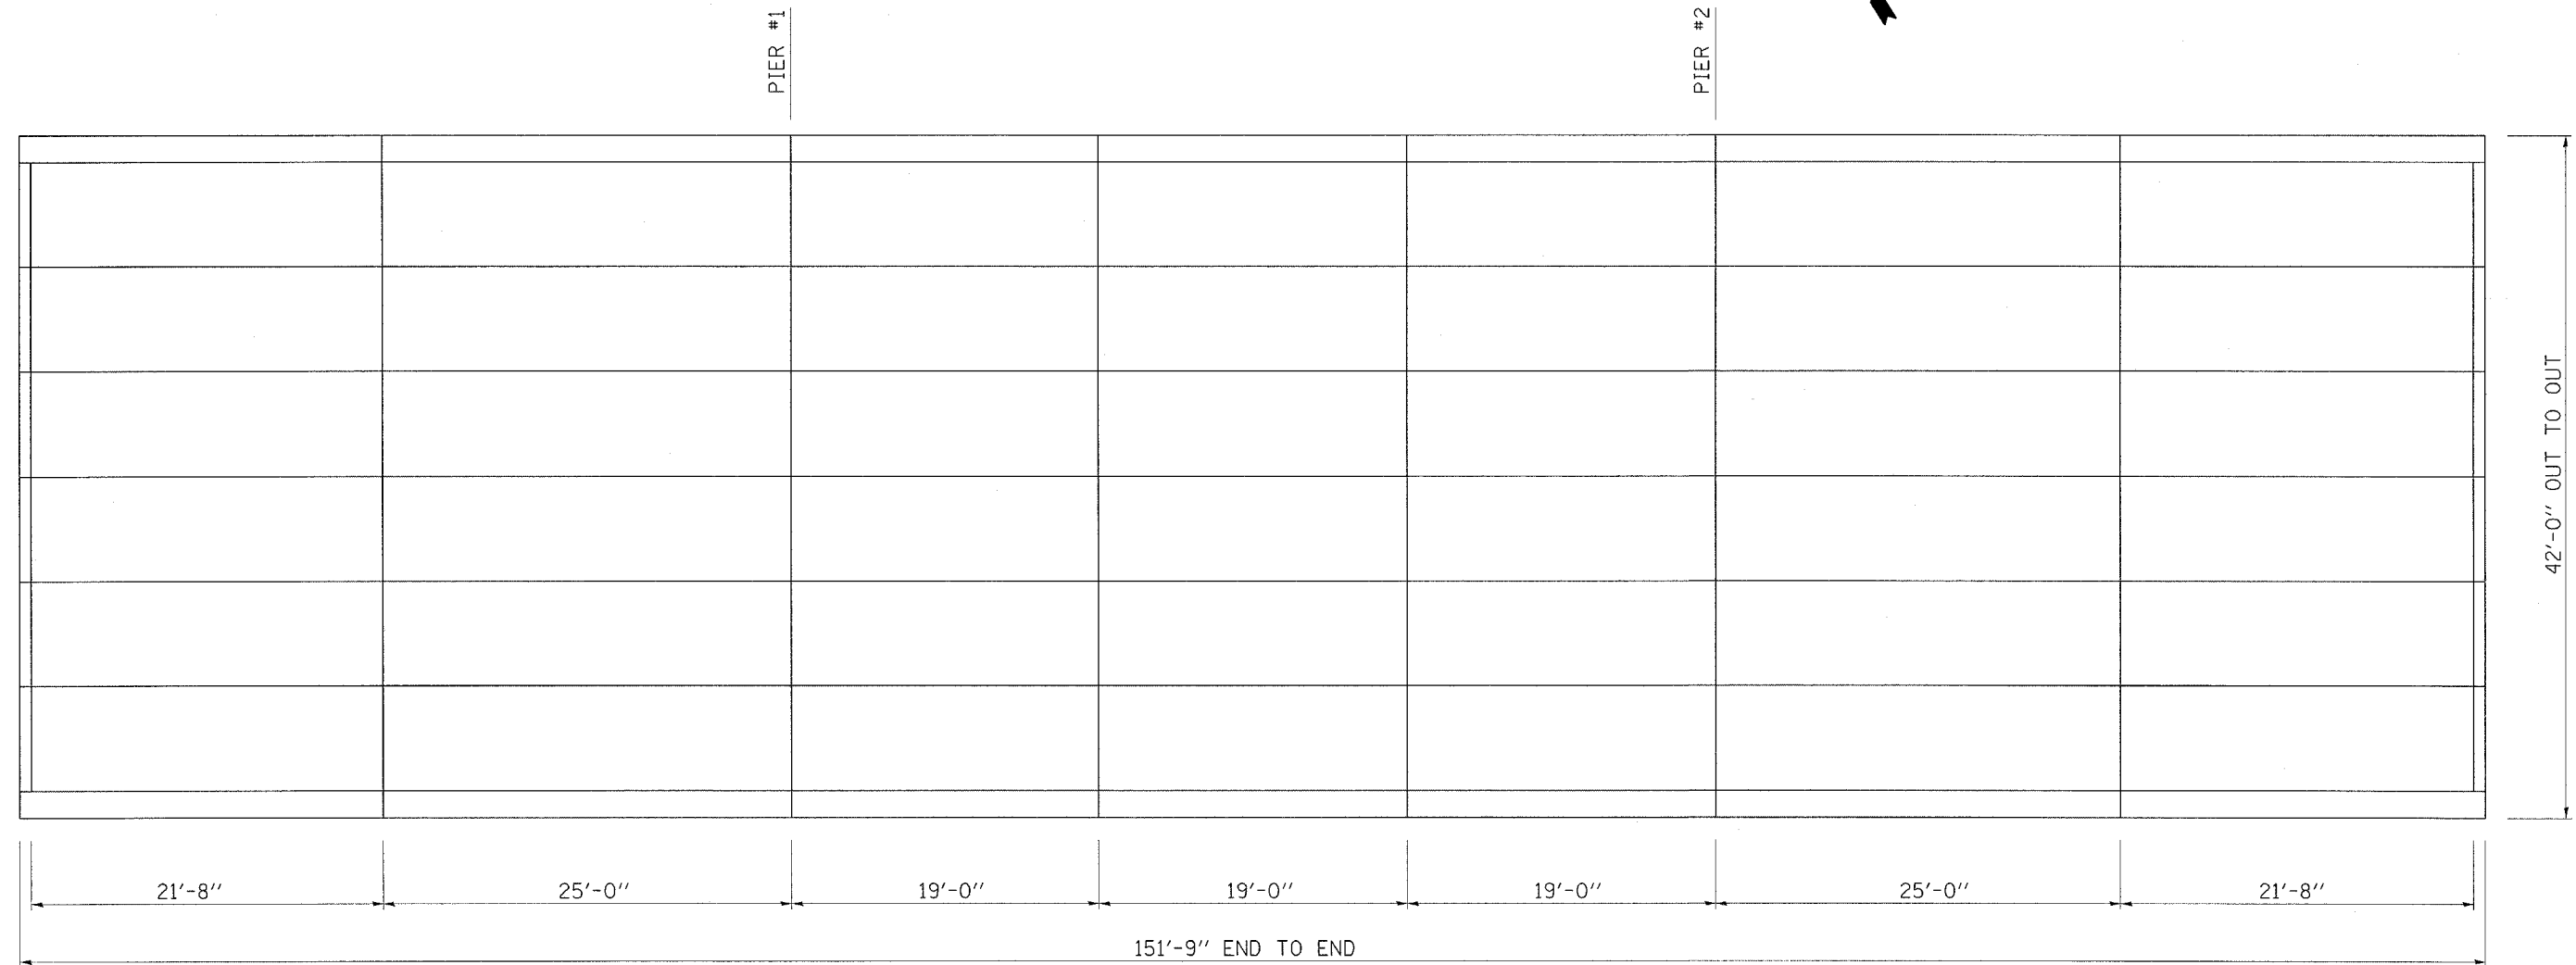


F.A.I. RTE.	SECTION	COUNTY	TOTAL SHEETS	SHEET NO.
72	(10-72VB)I	CHAMPAIGN	13	10

## LOCATION OF FULL DEPTH PATCHING S.N. 010-0036 EAST BOUND

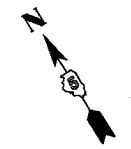

### PLAN VIEW OF AS-BUILT PATCHES

**NOTES:**

AREAS OF PARTIAL AND FULL DEPTH PATCHES SHALL BE DETERMINED BY THE ENGINEER AFTER THE BITUMINOUS OVERLAY AND WATERPROOFING ARE REMOVED.

QUANTITIES OF DECK REPAIR HAVE BEEN ESTIMATED. THE ENGINEER SHALL SHOW ACTUAL LOCATIONS OF DECK REPAIRS ON AS-BUILT PLANS.

ILLINOIS DEPARTMENT OF TRANSPORTATION	
LOCATION OF FULL DEPTH PATCHING	
F.A.I. ROUTE 72	
SECTION (10-72VB)I	
CHAMPAIGN COUNTY	
S.N. 010-0036	
SCALE: NONE	DRAWN BY: JRP
DATE: 06/21/05	CHECKED BY: