


STATE OF ILLINOIS
DEPARTMENT OF TRANSPORTATION

ROUTE NO.	SECTION	COUNTY	TOTAL SHEETS	SHEET NO.
I-64		White	15	15A
FED. ROAD DIST. NO. 7	ILLINOIS	FED. AID PROJECT-		

SHEET NO. 2
2 SHEETS

Contract Number: 74442

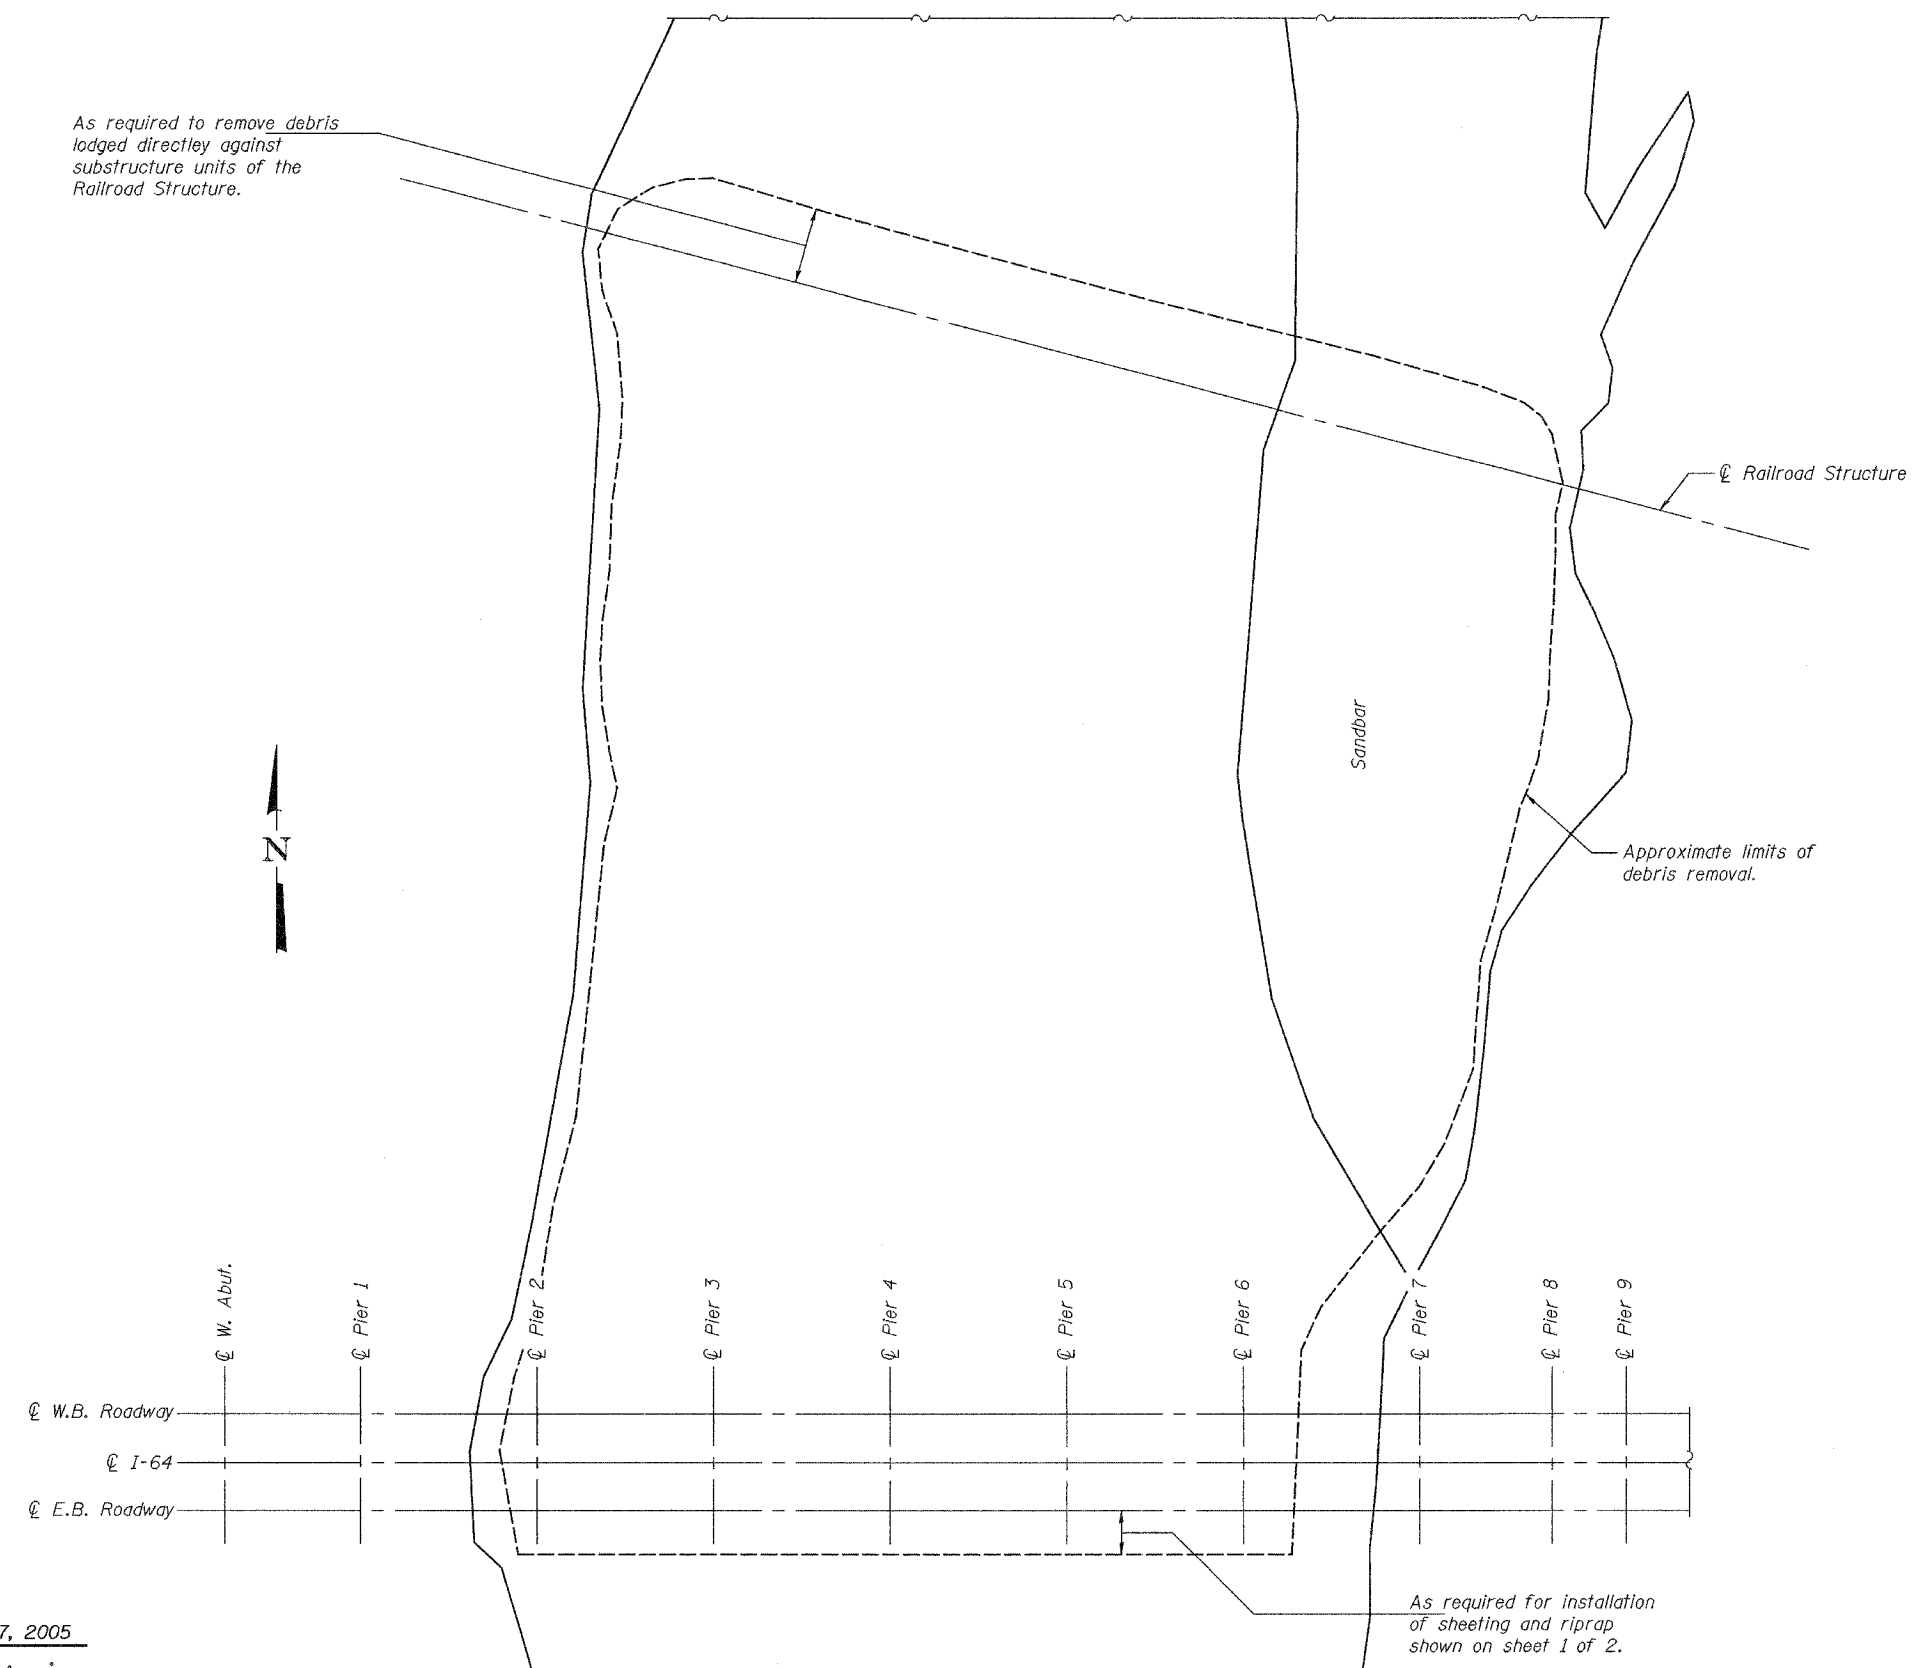

DESIGNED	D.C.P.
CHECKED	M.A.C.
DRAWN	Drew Christopher
CHECKED	D.C.P. M.A.C.

December 7, 2005
 EXAMINED *John A. Morris*
 ENGINEER OF STRUCTURAL SERVICES
 PASSED *Ralph E. Anderson*
 ENGINEER OF BRIDGES AND STRUCTURES

DEBRIS REMOVAL OVERALL PLAN
I-64 / WABASH RIVER
WHITE COUNTY
SN 097-0003 & 0004