
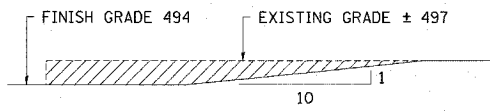
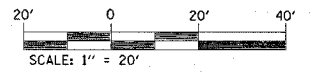


F.A.P. RTE.	SECTION	COUNTY	TOTAL SHEETS	SHEET NO.
314	108BR-1	MADISON	123	16
STA. 260+50		TO STA. 266+50		
FED. ROAD DIST. NO.		ILLINOIS FED. AID PROJECT		

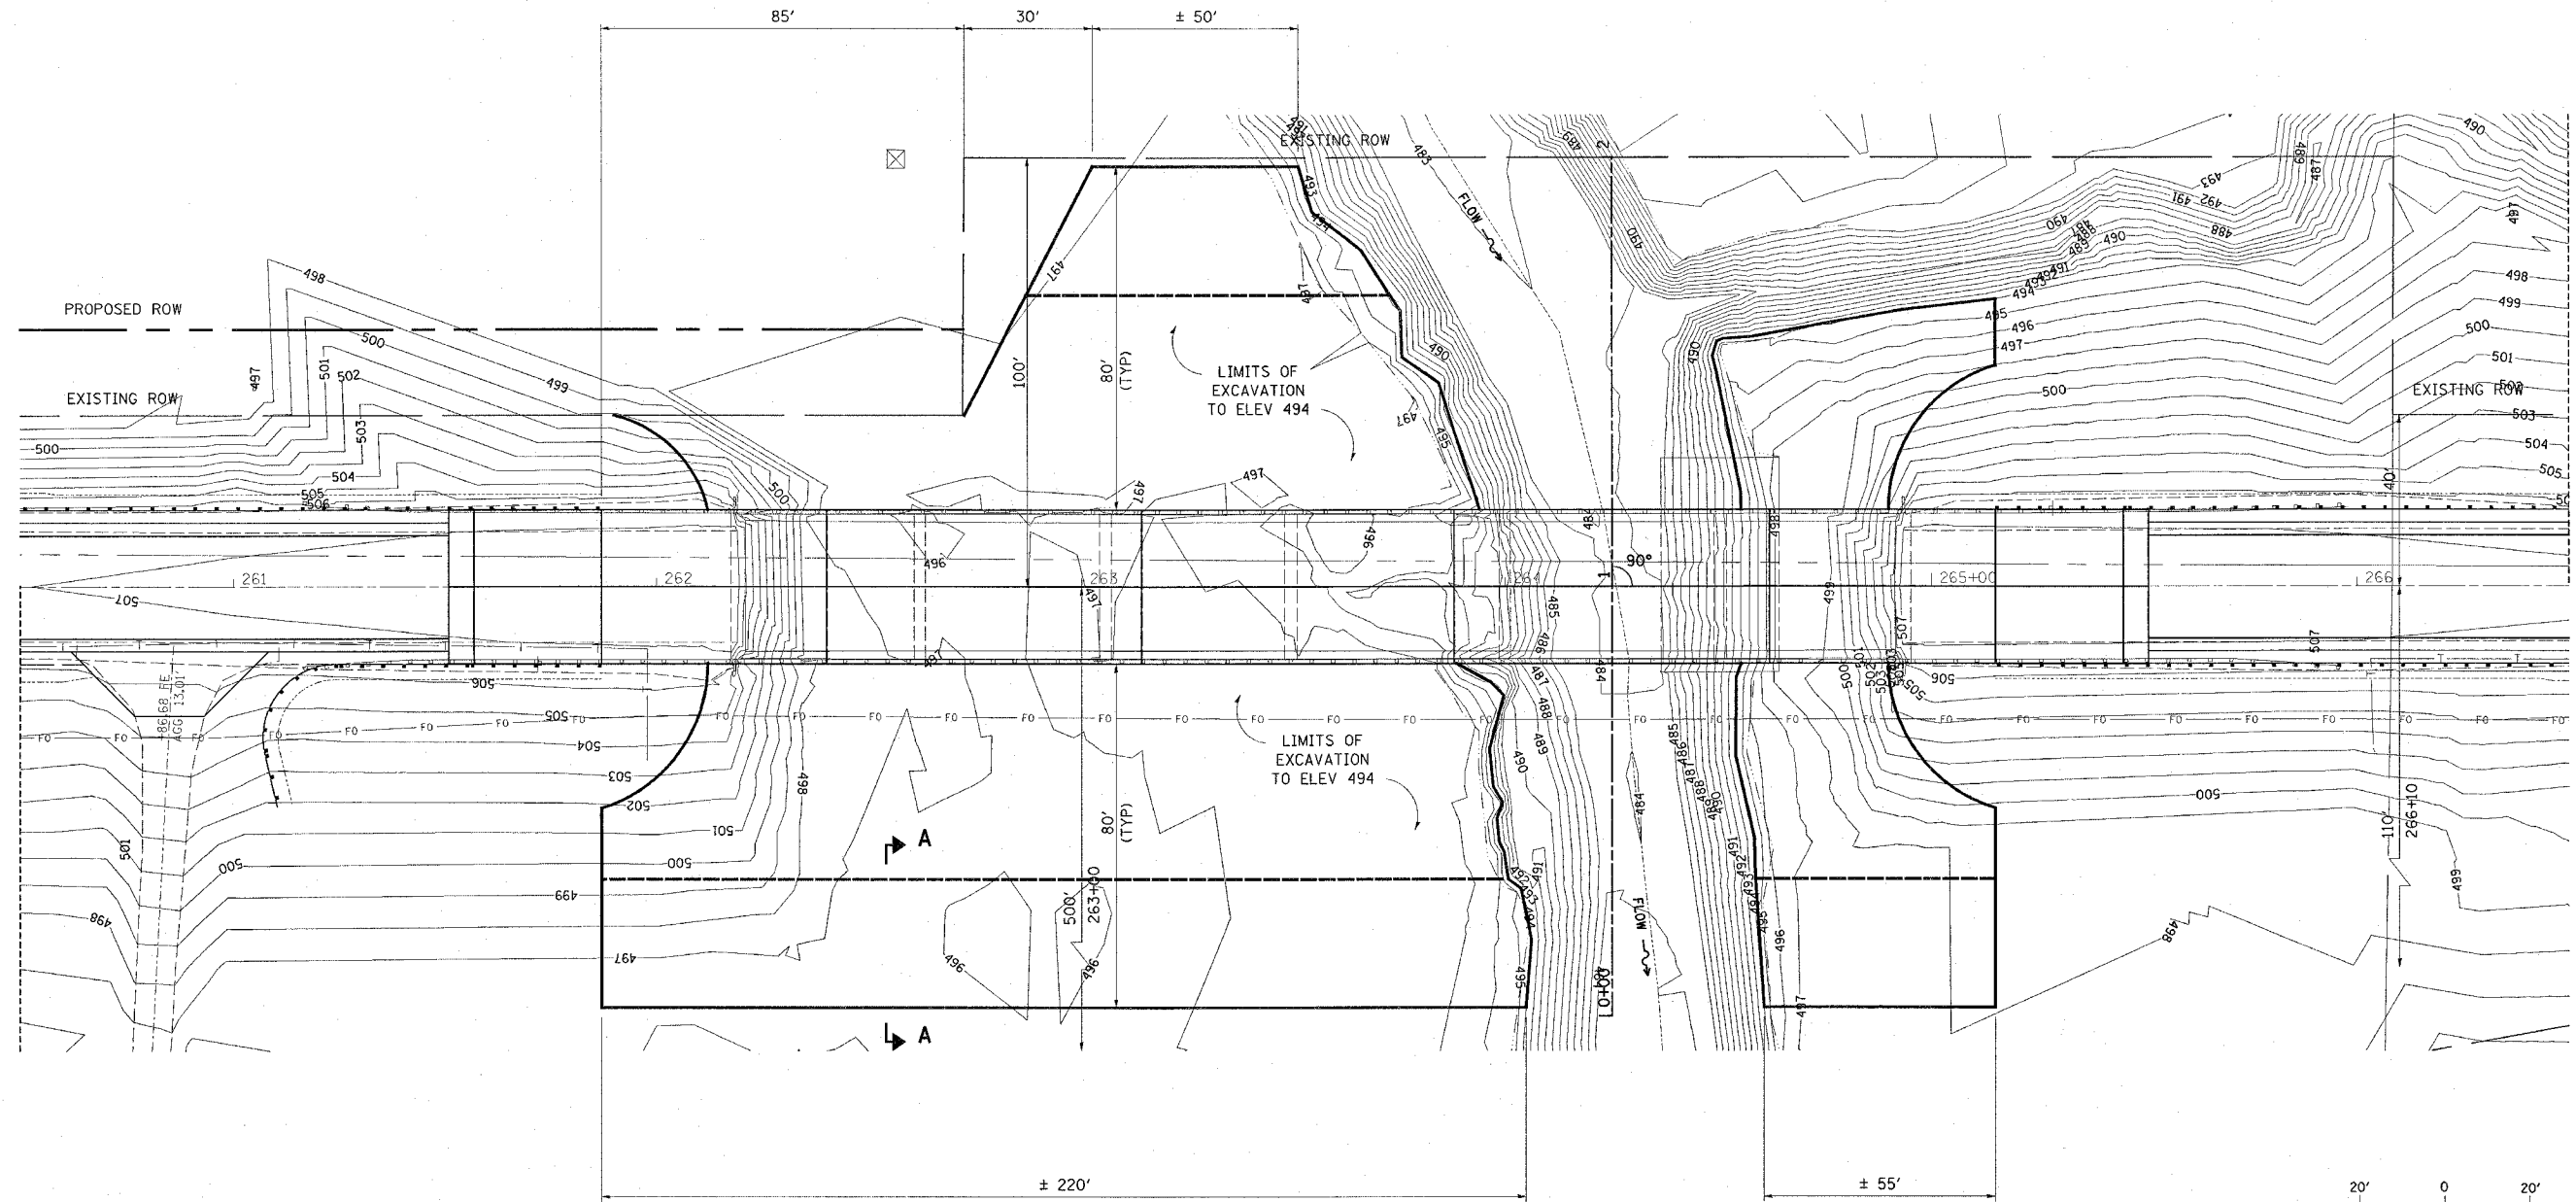

SECTION A-A

REVISIONS	
NAME	DATE

ILLINOIS DEPARTMENT OF TRANSPORTATION
CHANNEL EXCAVATION PLAN
 FAP ROUTE 314
 SECTION 108BR-1
 MADISON COUNTY
 SN 060-0106(E) 0334(P)

PLOT DATE = 10/26/2005
 FILE NAME = c:\projects\108br-1\plan\108br-1.dwg
 PLOT SCALE = 28.000' / IN.
 REFERENCE = #REF#