
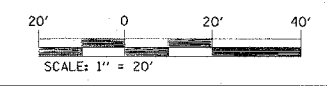
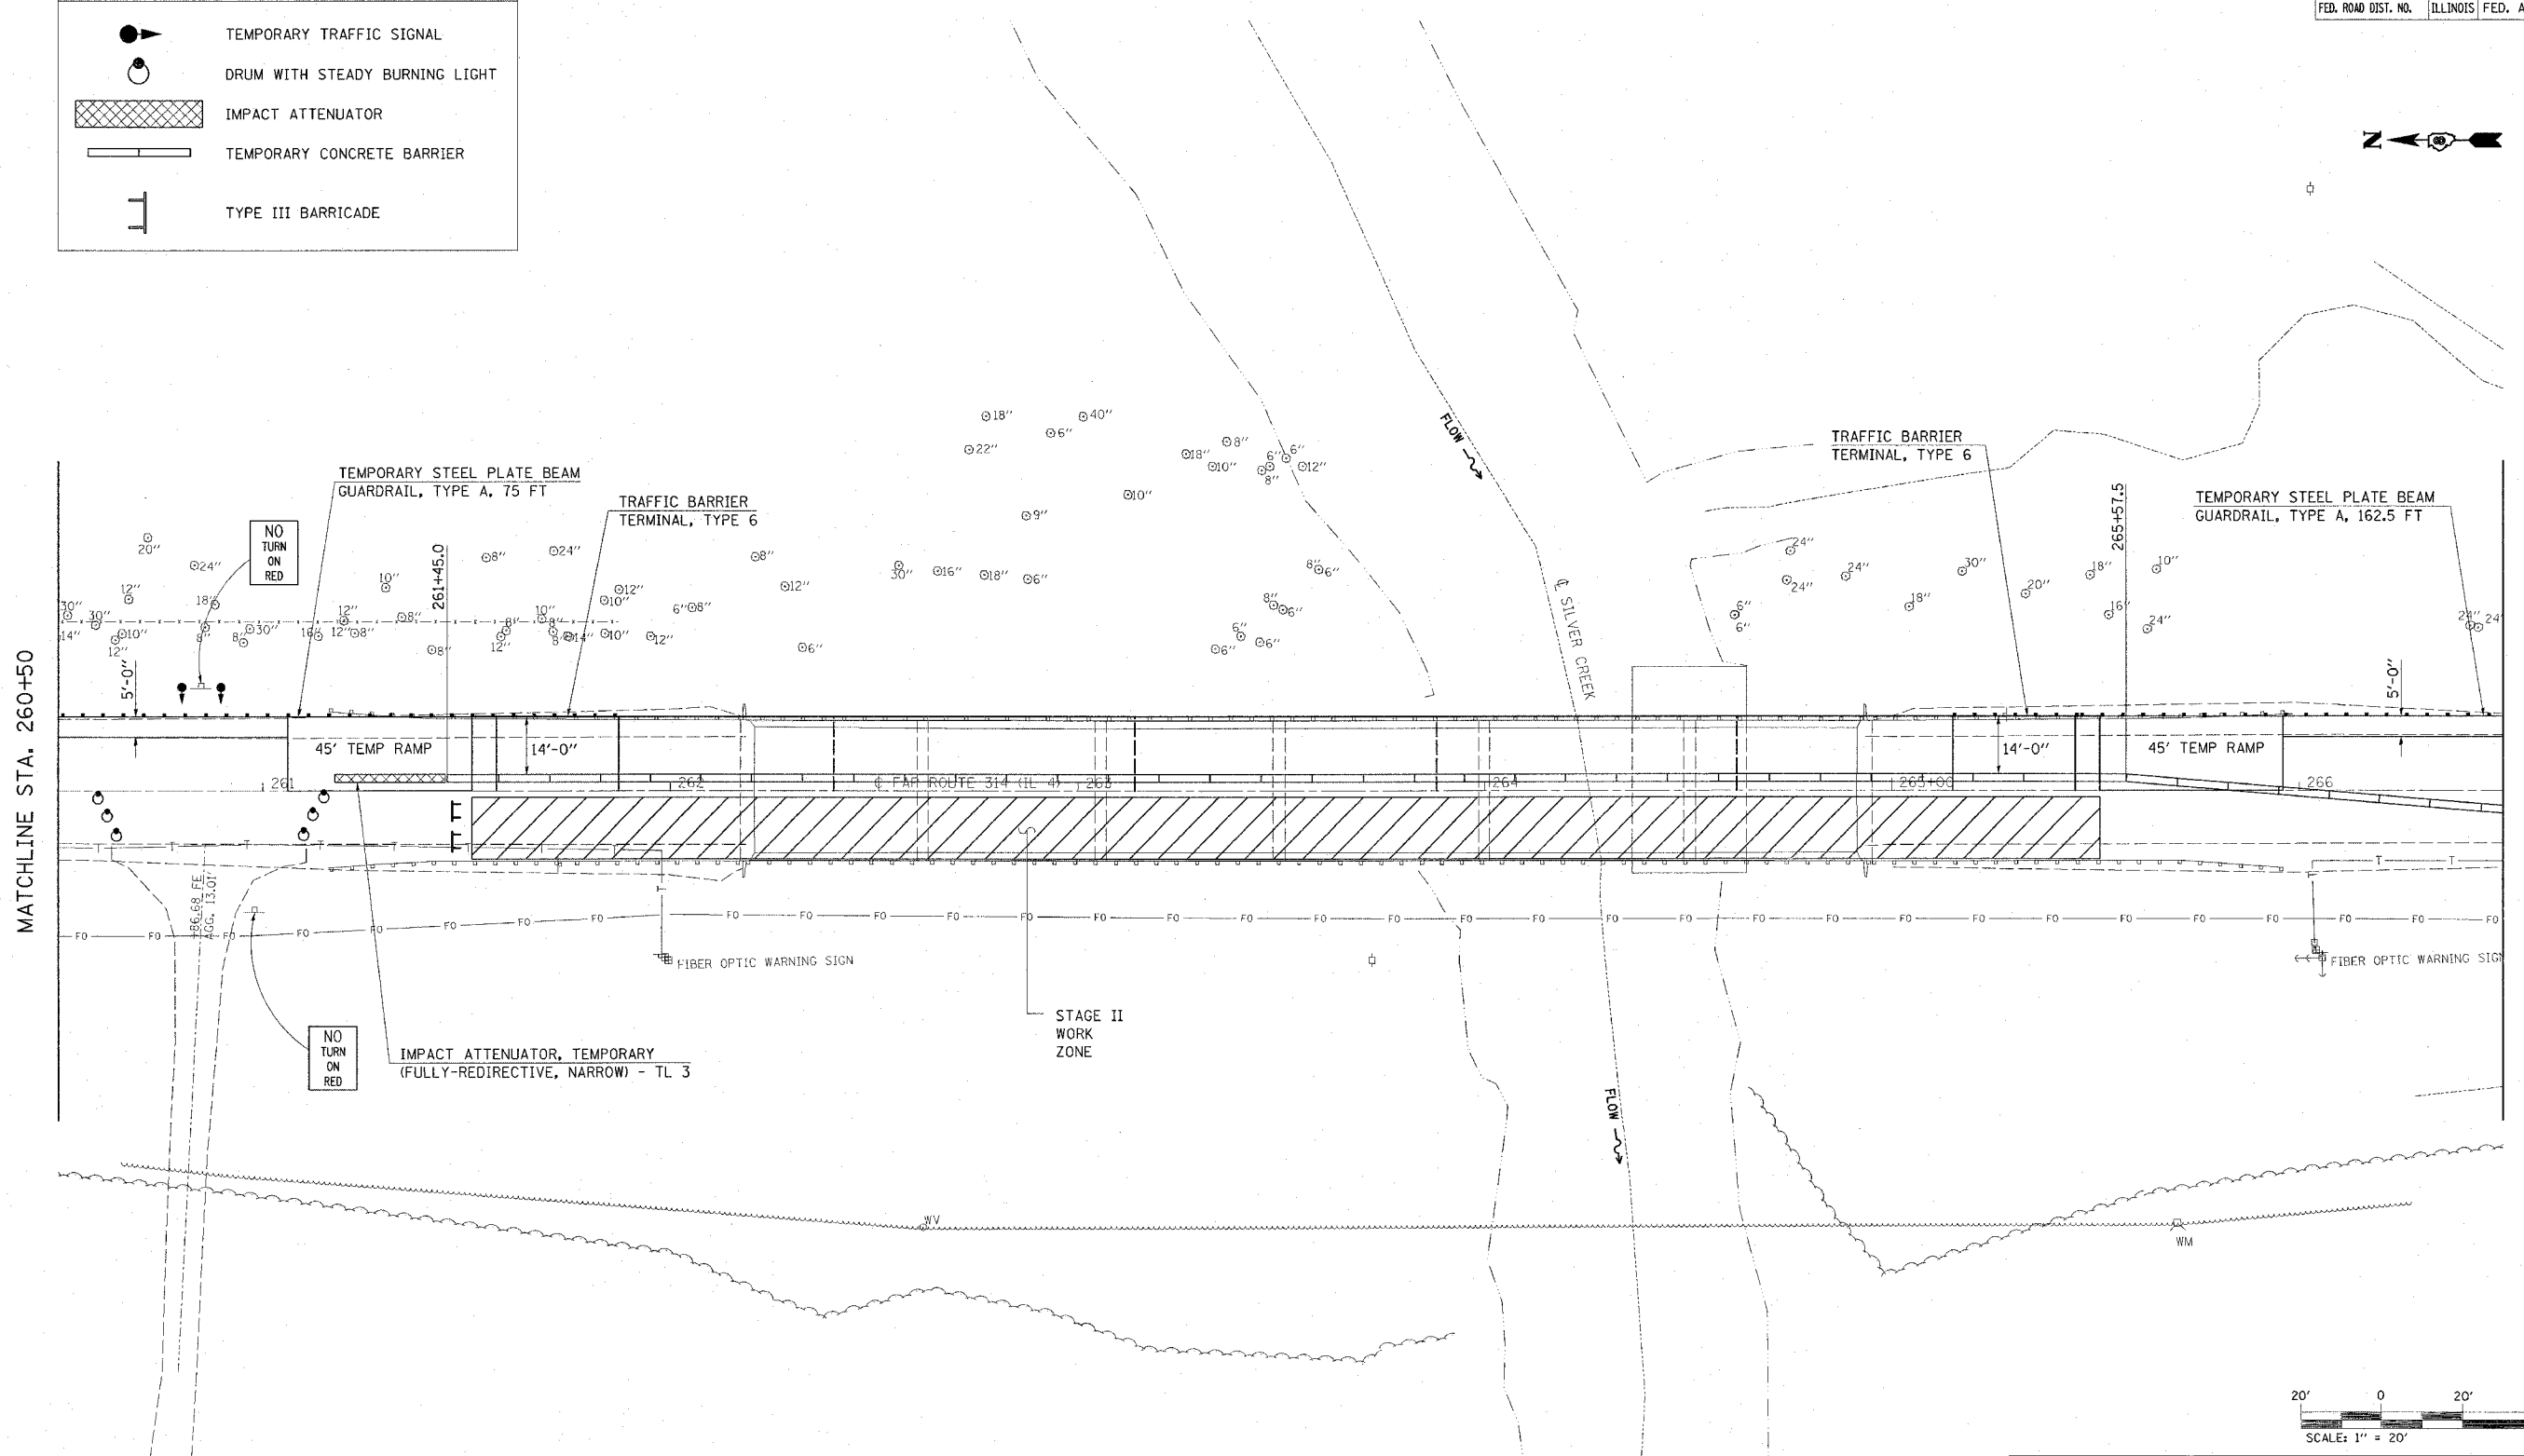


F.A.P. RTE.	SECTION	COUNTY	TOTAL SHEETS	SHEET NO.
314	108BR-I	MADISON	123	21
STA. 260+50		TO STA. 266+50		
FED. ROAD DIST. NO.		ILLINOIS FED. AID PROJECT		

LEGEND	
	TEMPORARY TRAFFIC SIGNAL
	DRUM WITH STEADY BURNING LIGHT
	IMPACT ATTENUATOR
	TEMPORARY CONCRETE BARRIER
	TYPE III BARRICADE

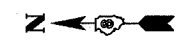

REVISIONS	
NAME	DATE

ILLINOIS DEPARTMENT OF TRANSPORTATION
STAGE II CONSTRUCTION

FAP ROUTE 314
 SECTION 108BR-I
 MADISON COUNTY
 SN 060-0106(E) 0334(P)

DRAWN BY:

PLOT DATE: * DATE *
 PLOT SCALE: * SCALE *
 USER NAME: * USER *