



F.A.P. RTE.	SECTION	COUNTY	TOTAL SHEETS	SHEET NO.
314	108BR-I	MADISON	123	22
STA. 266+50		TO STA. 272+50		
FED. ROAD DIST. NO.		ILLINOIS FED. AID PROJECT		

LEGEND	
	TEMPORARY TRAFFIC SIGNAL
	DRUM WITH STEADY BURNING LIGHT
	IMPACT ATTENUATOR
	TEMPORARY CONCRETE BARRIER
	TYPE III BARRICADE

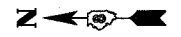

MATCHLINE STA. 266+50

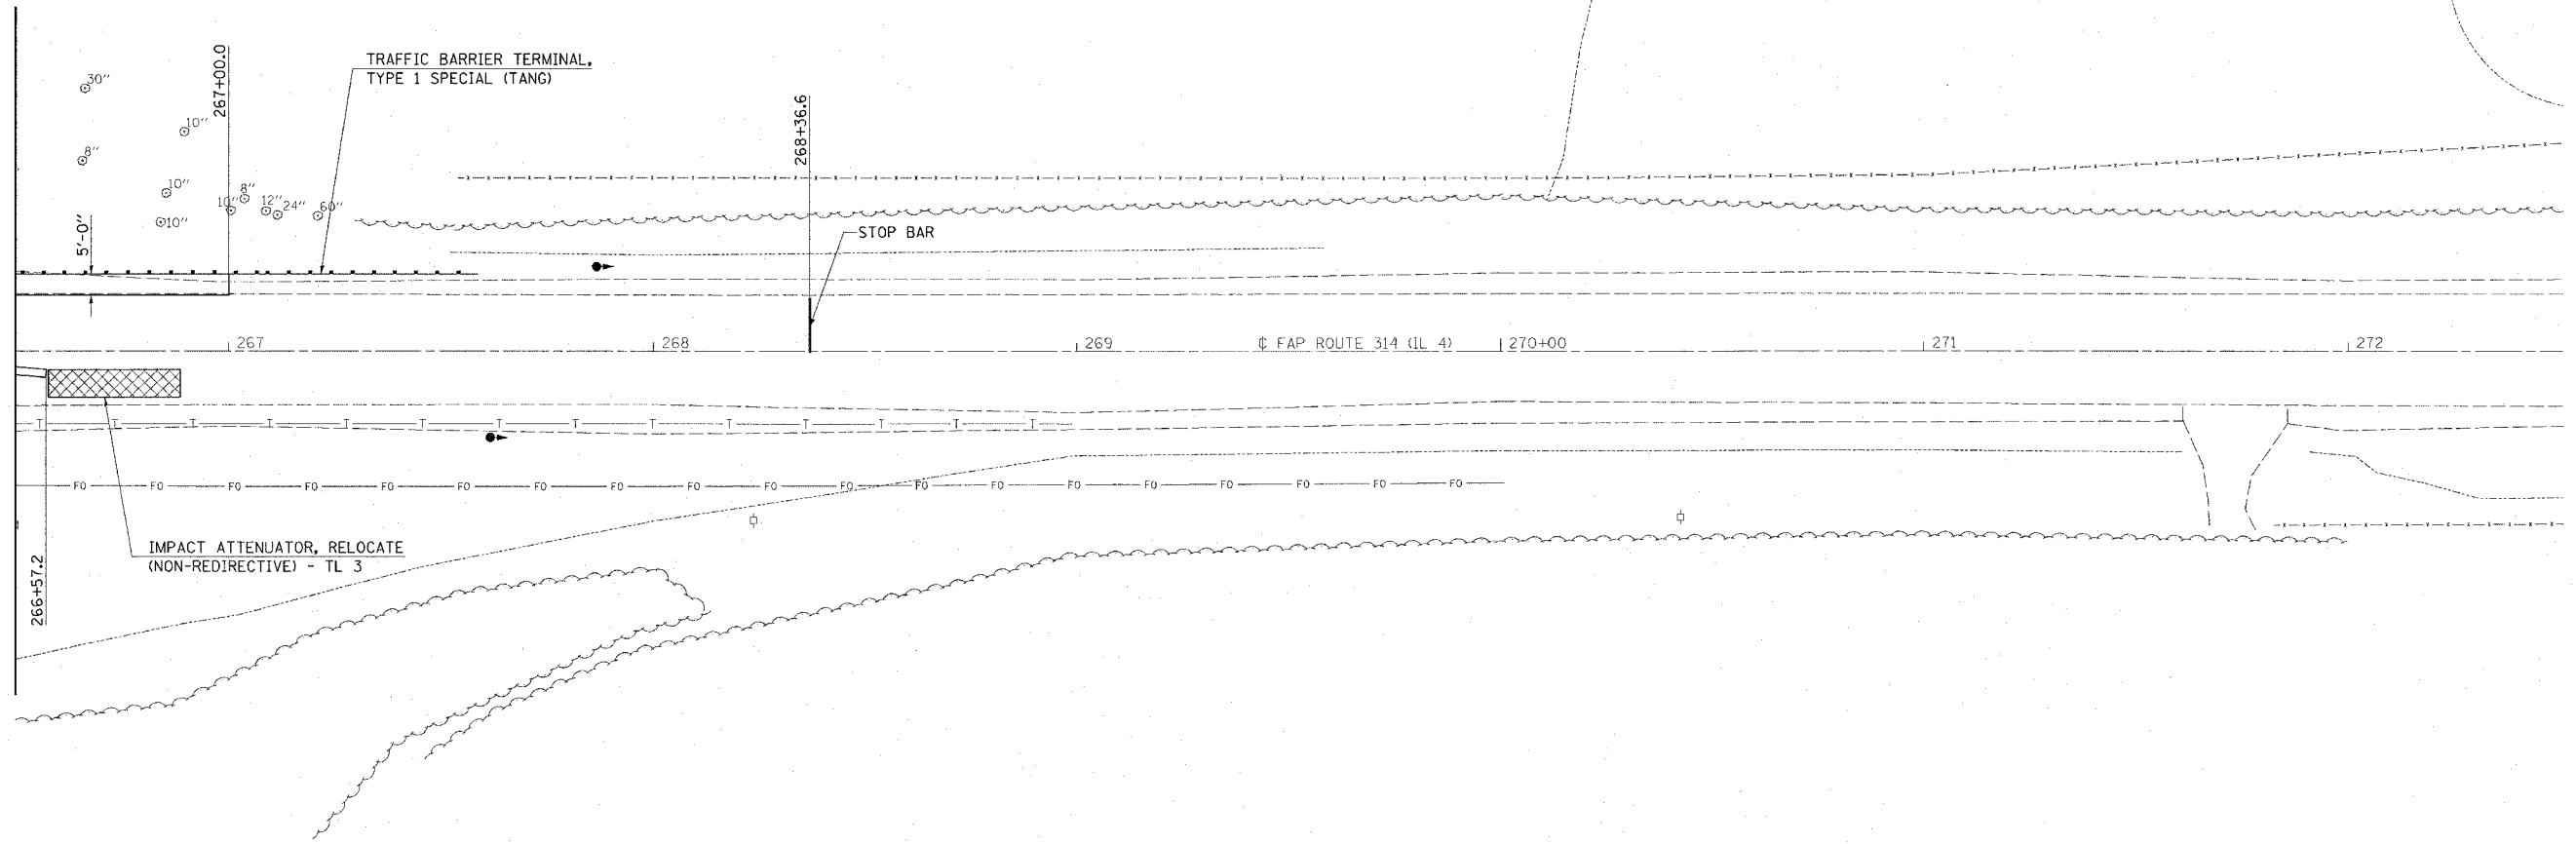

REVISIONS	
NAME	DATE

ILLINOIS DEPARTMENT OF TRANSPORTATION
STAGE II CONSTRUCTION

FAP ROUTE 314
 SECTION 108BR-I
 MADISON COUNTY
 SN 060-0106(E) 0334(P)

DRAWN BY:

PLOT DATE = 8/27/85
 PLOT NAME = 108BR-I
 PLOT SCALE = 1" = 20'
 USER NAME = AUSER