



| F.A.P. RTE. | SECTION | COUNTY | TOTAL SHEETS | SHEET NO. |
|---------------------|----------|------------------|--------------|-----------|
| 314 | 111BR-I | MADISON | 123 | 81 |
| STA. 152+50 | | TO STA. 158+50 | | |
| FED. ROAD DIST. NO. | ILLINOIS | FED. AID PROJECT | | |

| LEGEND | |
|--------|--------------------------------|
| | TEMPORARY TRAFFIC SIGNAL |
| | DRUM WITH STEADY BURNING LIGHT |
| | IMPACT ATTENUATOR |
| | TEMPORARY CONCRETE BARRIER |
| | TYPE III BARRICADE |

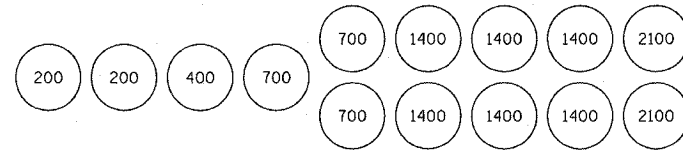

SAND MODULE IMPACT ATTENUATOR LAYOUT
(IF OPTION USED)

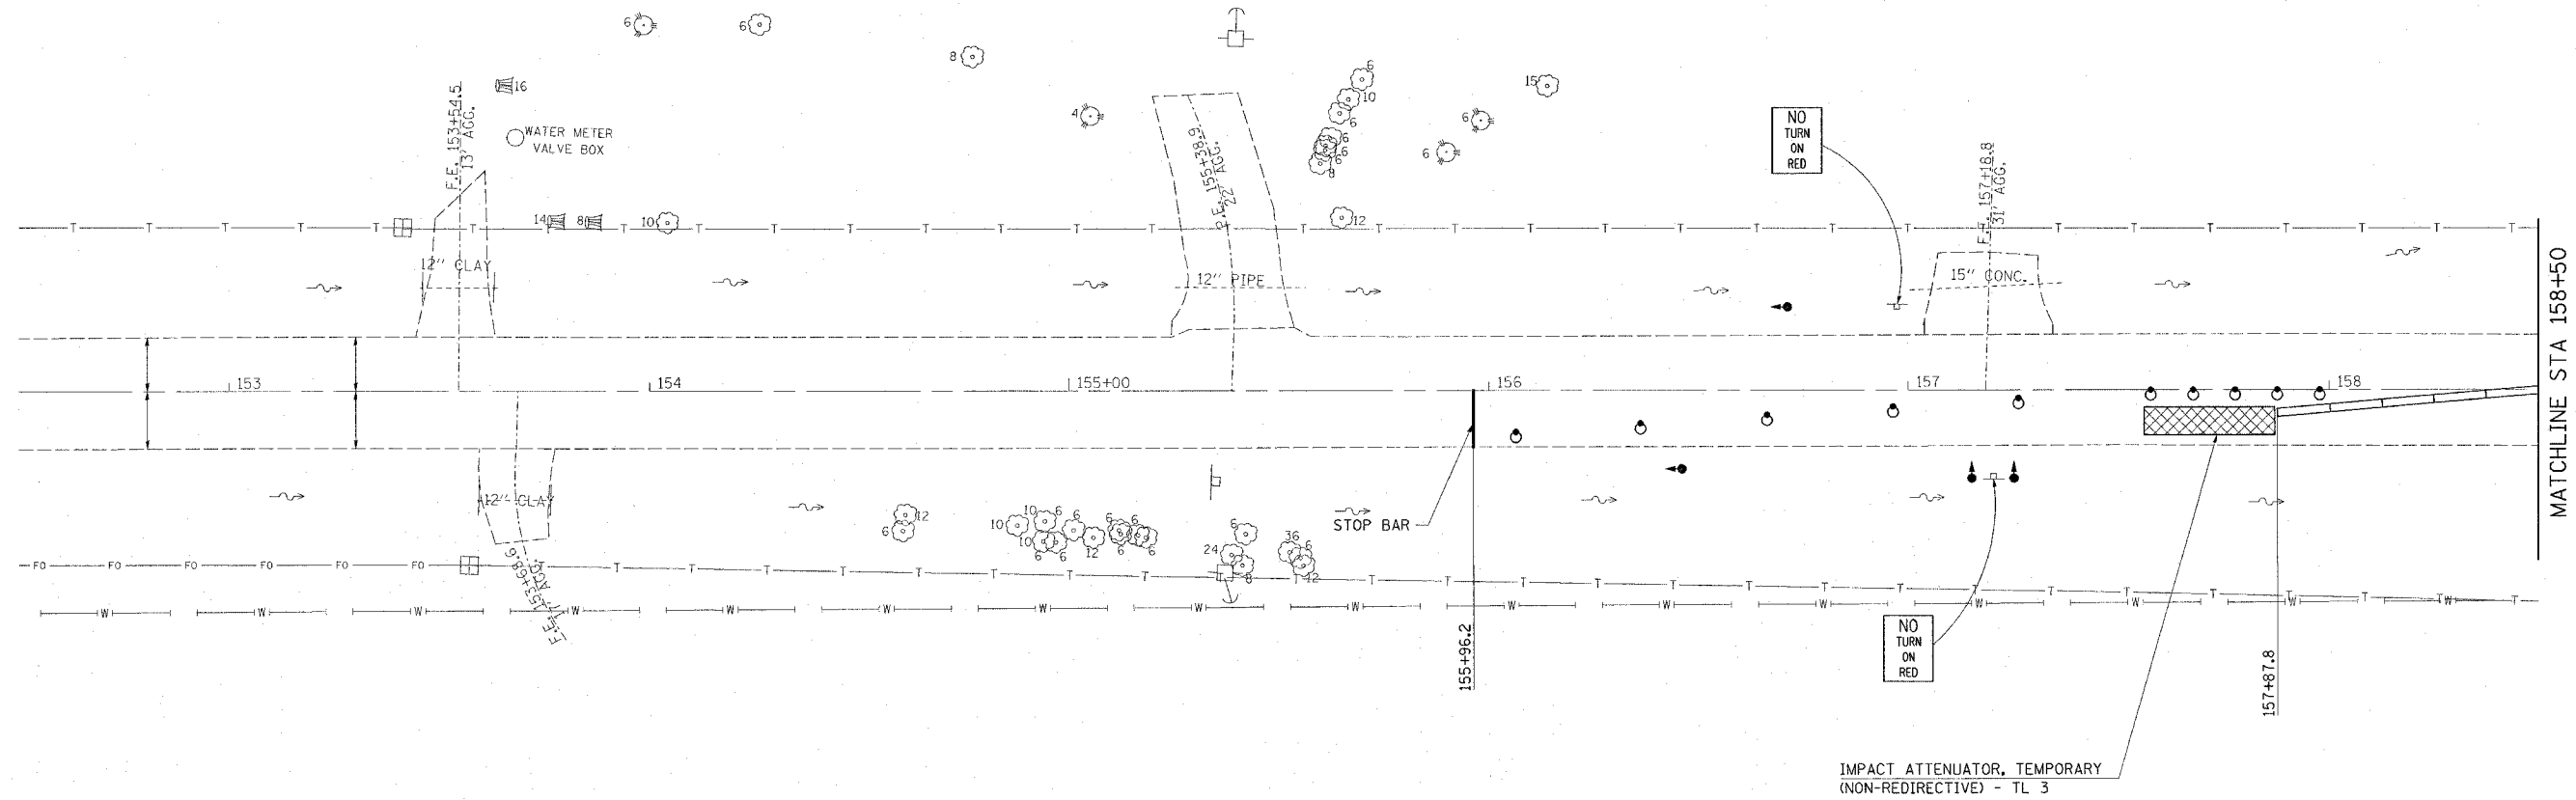

SEQUENCE OF CONSTRUCTION - STAGE I:

- PLACE "BITUMINOUS BASE COURSE WIDENING, SUPERPAVE 8 INCH" FOR 4.0 FT WIDENING.
- RELOCATE FIELD ENTRANCE FROM STA 162+10 RT TO STA 162+38 RT.
- PLACE STOP BARS AS SHOWN ON PLANS.
- REMOVE SKIP-DASH AND SOLID EDGE PAVEMENT MARKINGS BETWEEN STOP BARS.
- PLACE 412.5 FT TEMPORARY CONCRETE BARRIER AND 2 EACH IMPACT ATTENUATORS, TEMPORARY.
- SEE STANDARD 701321 FOR DETAILS NOT SHOWN ON PLANS.



| REVISIONS | |
|-----------|------|
| NAME | DATE |
| | |
| | |
| | |
| | |
| | |
| | |
| | |
| | |
| | |
| | |

ILLINOIS DEPARTMENT OF TRANSPORTATION
STAGE I CONSTRUCTION

FAP ROUTE 314
SECTION 111BR-I
MADISON COUNTY
SN 060-0112(E) 0339(P)

DRAWN BY:

DATE: *
NAME: *
SCALE: *
USER: *