
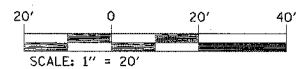


F.A.P. RTE.	SECTION	COUNTY	TOTAL SHEETS	SHEET NO.
314	111BR-I	MADISON	123	86
STA. 164+50		TO STA. 170+50		
FED. ROAD DIST. NO.		ILLINOIS	FED. AID PROJECT	

LEGEND	
	TEMPORARY TRAFFIC SIGNAL
	DRUM WITH STEADY BURNING LIGHT
	IMPACT ATTENUATOR
	TEMPORARY CONCRETE BARRIER
	TYPE III BARRICADE

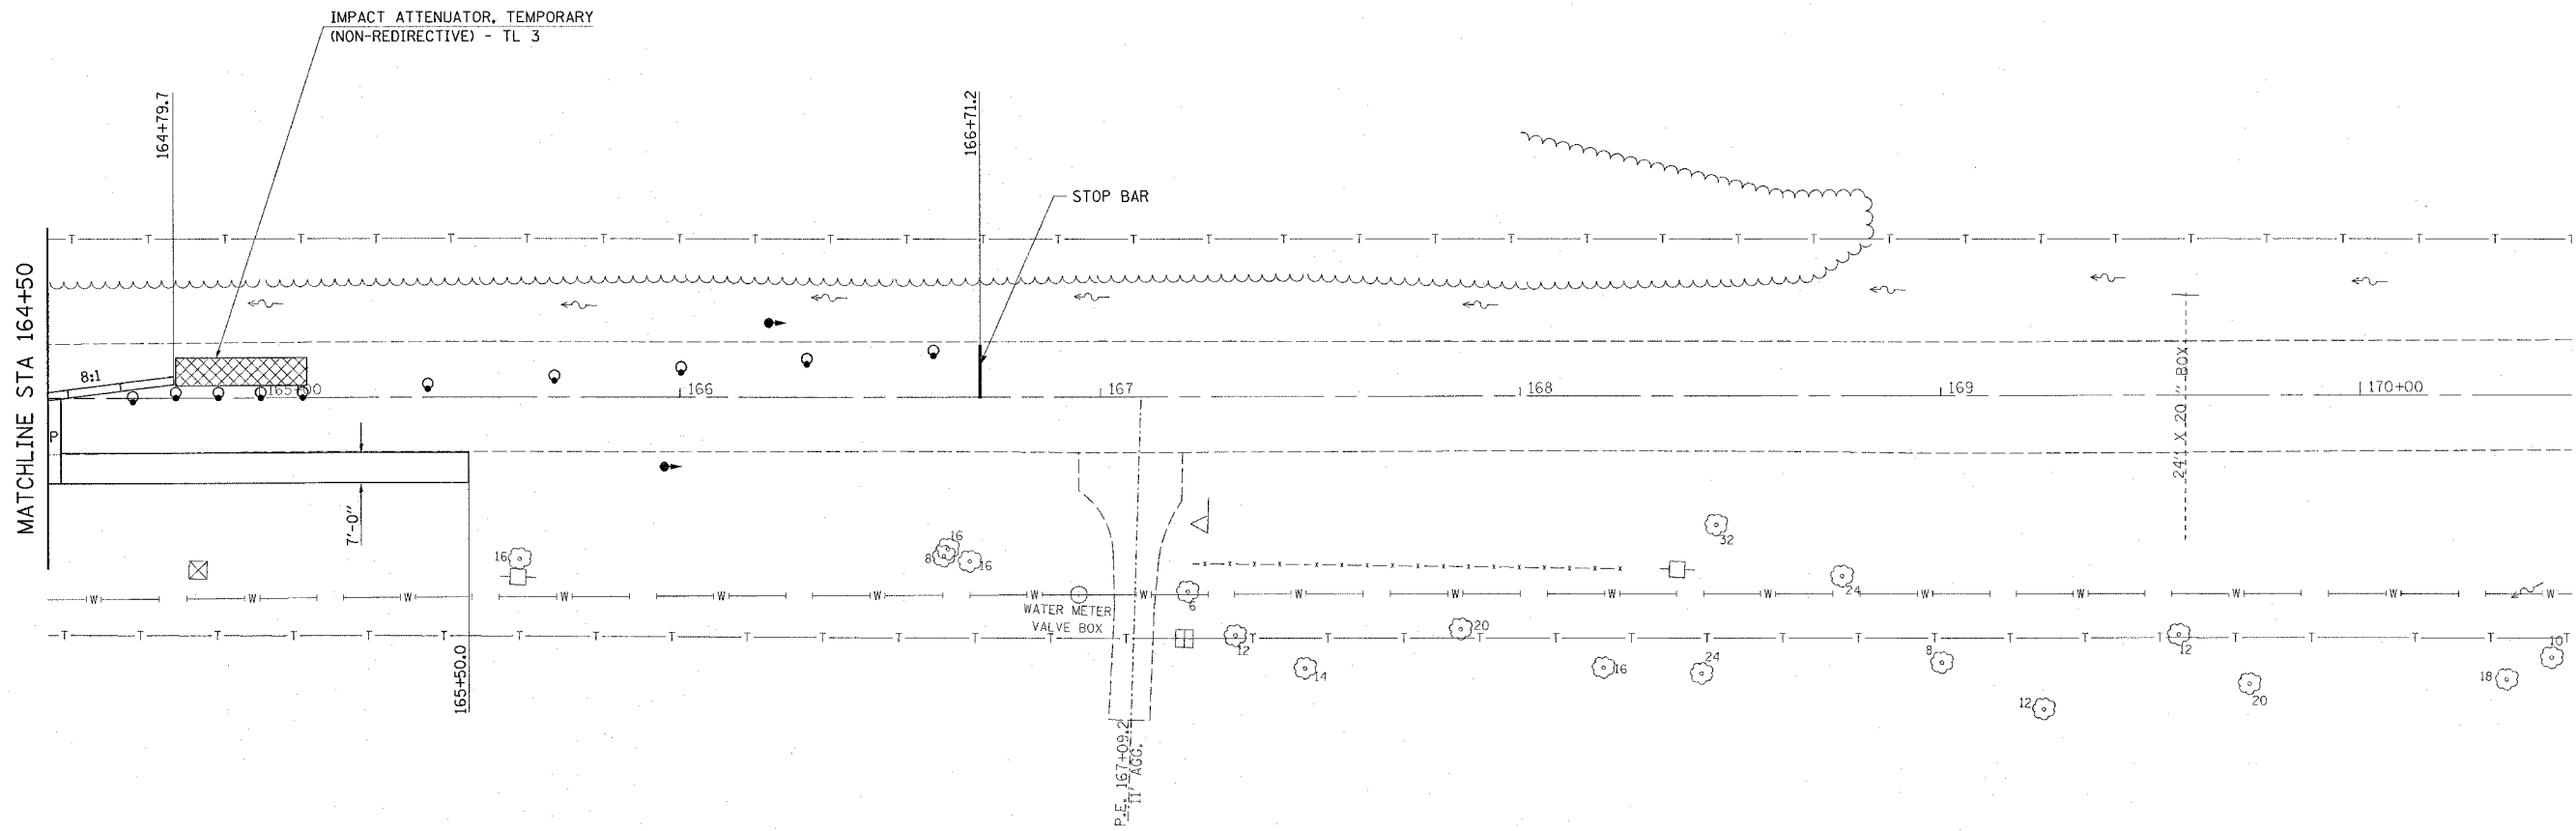

REVISIONS	
NAME	DATE

ILLINOIS DEPARTMENT OF TRANSPORTATION  
**STAGE II CONSTRUCTION**

FAP ROUTE 314  
 SECTION 111BR-I  
 MADISON COUNTY  
 SN 060-0112(E) 0339(P)

DRAWN BY:

PLOT DATE \* DATE \*  
 PLOT SCALE \* SCALE \*  
 USER NAME \* USER \*