


PLOT DATE : #DATE#  
 FILE NAME : #FILE#  
 PLOT SCALE : #SCALE#  
 USER NAME : #USER#

ORIGINAL SURVEY  
 SURVEYED BY: \_\_\_\_\_  
 DATE: \_\_\_\_\_  
 NOTE BOOK NO.: \_\_\_\_\_  
 TEMPLATE AREAS CHECKED: \_\_\_\_\_

FINAL SURVEY  
 SURVEYED BY: \_\_\_\_\_  
 DATE: \_\_\_\_\_  
 NOTE BOOK NO.: \_\_\_\_\_  
 TEMPLATE AREAS CHECKED: \_\_\_\_\_

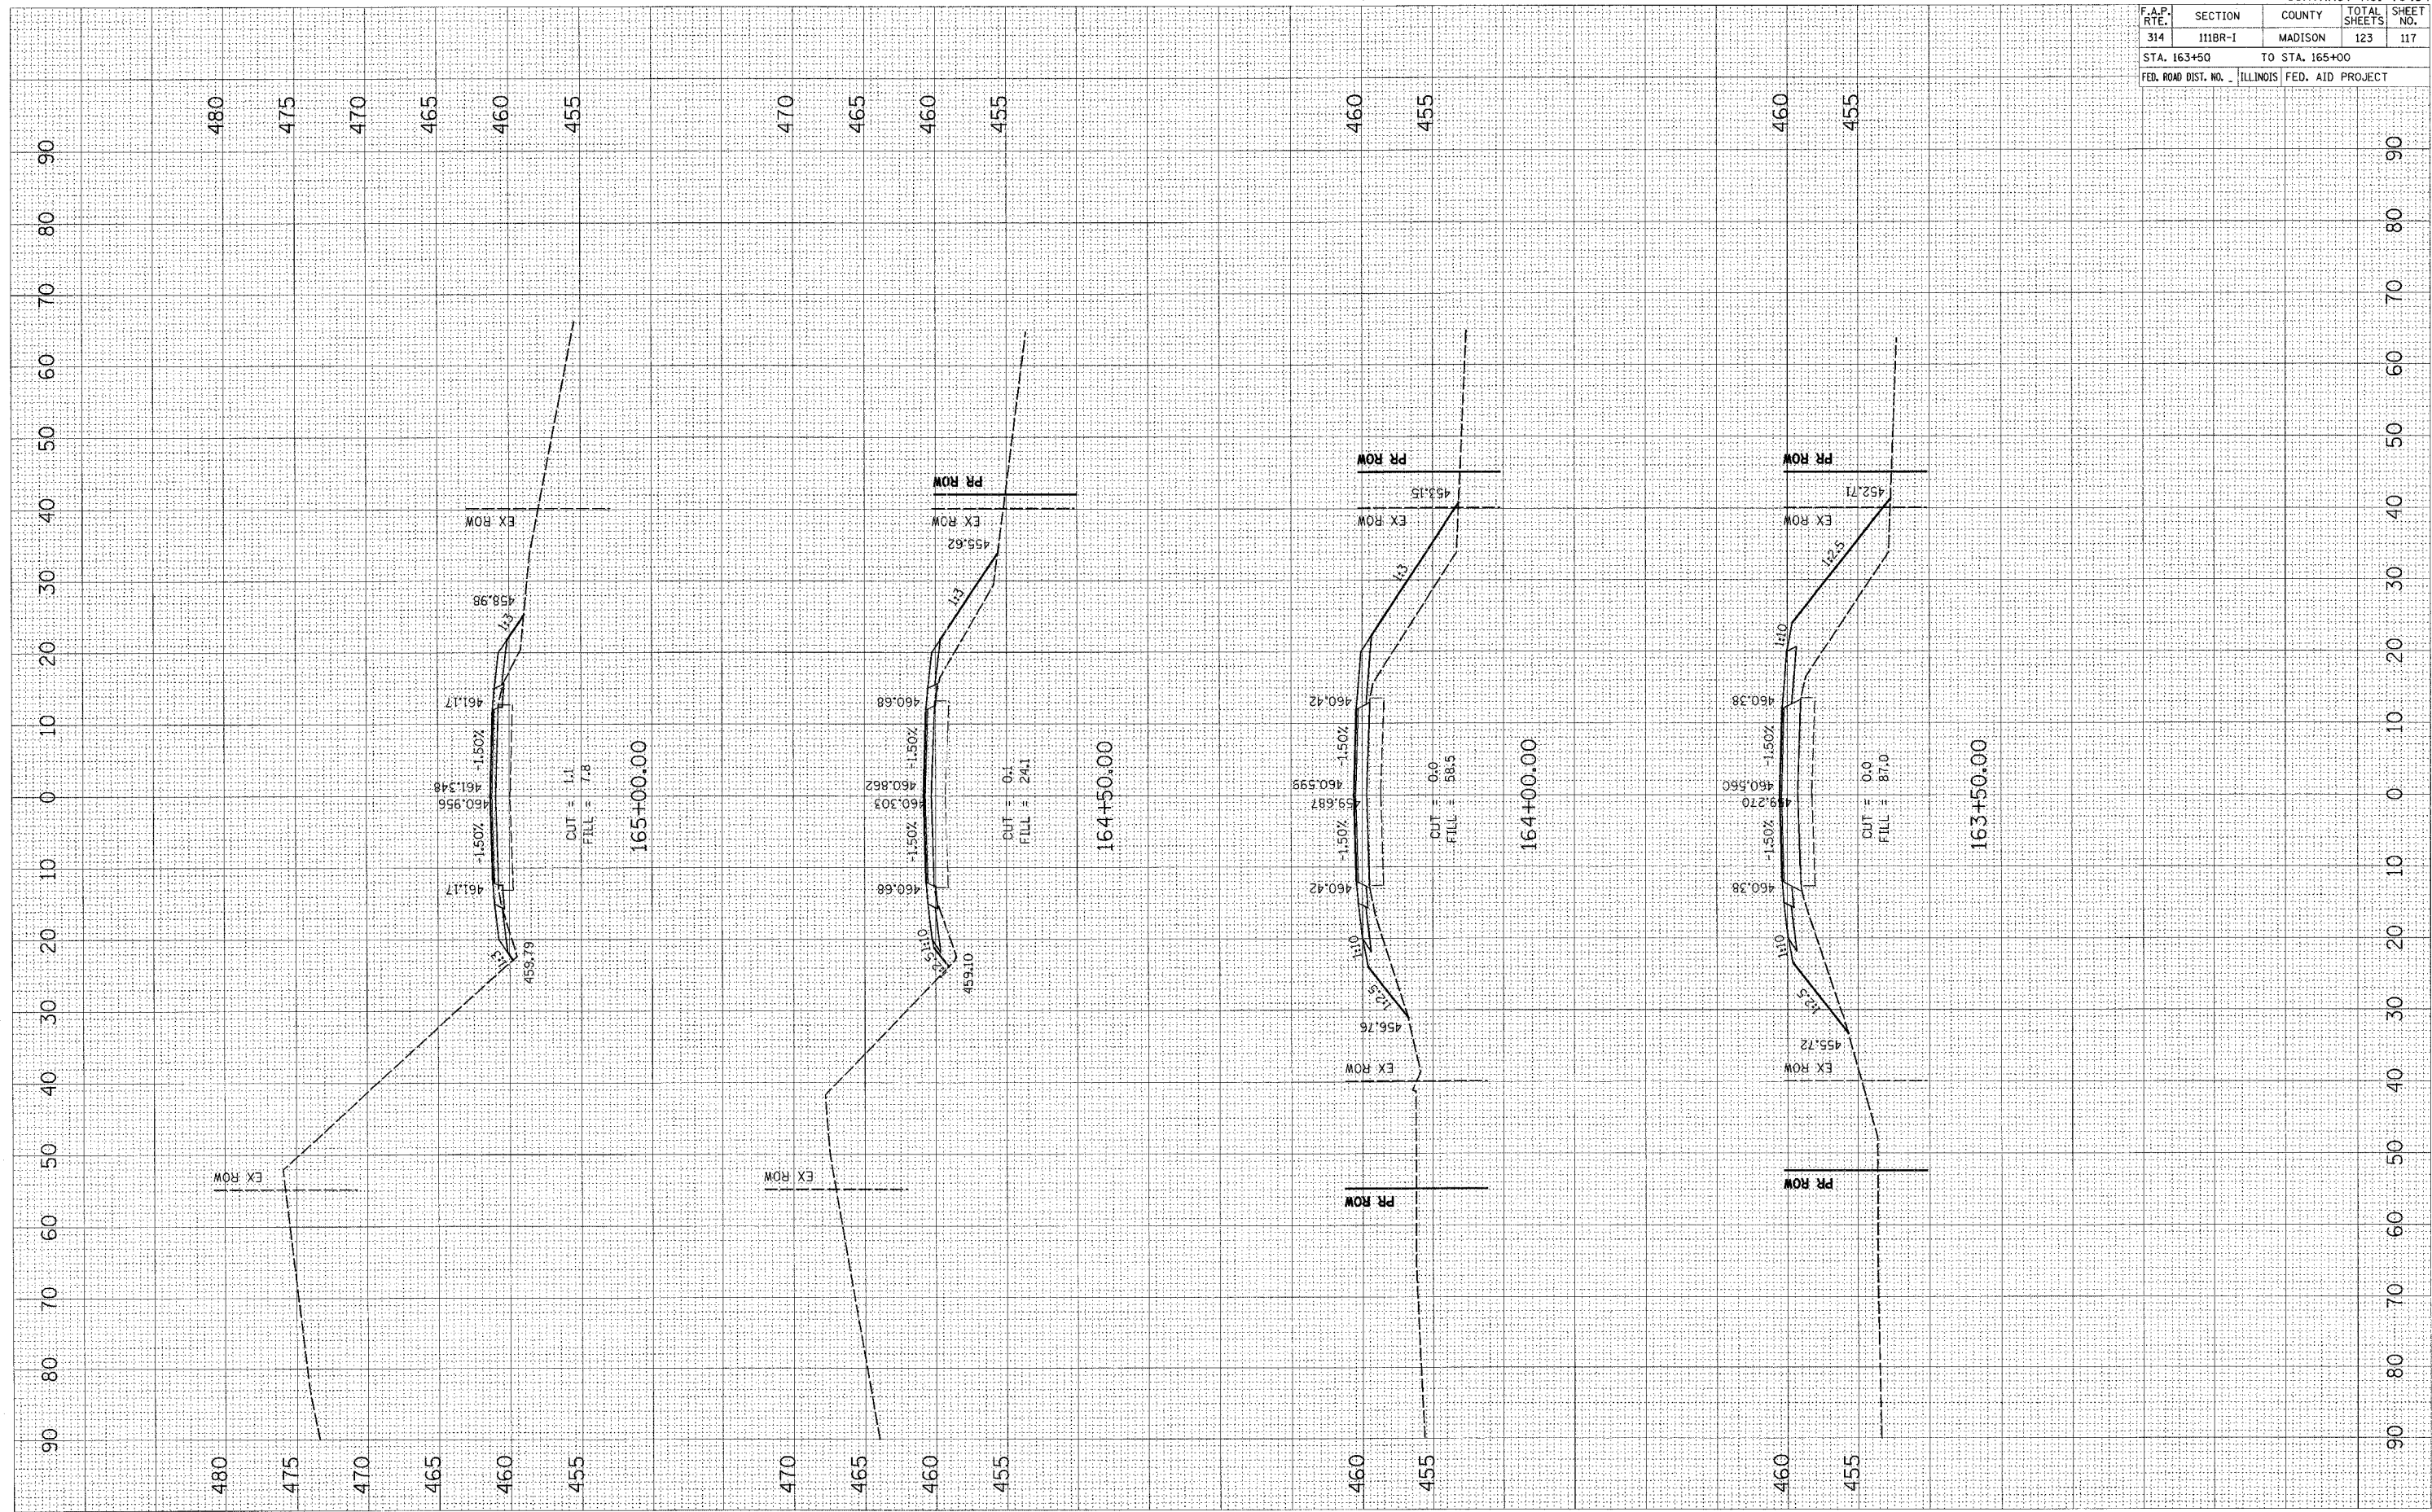

CONTRACT NO. 76454				
F.A.P. RTE.	SECTION	COUNTY	TOTAL SHEETS	SHEET NO.
314	111BR-1	MADISON	123	117
STA. 163+50		TO STA. 165+00		
FED. ROAD DIST. NO. ILLINOIS FED. AID PROJECT				