


PLOT DATE = #DATE#  
 FILE NAME = #FILE#  
 PLOT SCALE = #SCALE#  
 USER NAME = #USER#

ORIGINAL SURVEY PLOTTED  
 NOTE BOOK TEMPLATE AREAS CHECKED

FINAL SURVEY PLOTTED  
 NOTE BOOK TEMPLATE AREAS CHECKED

BY \_\_\_\_\_ DATE \_\_\_\_\_

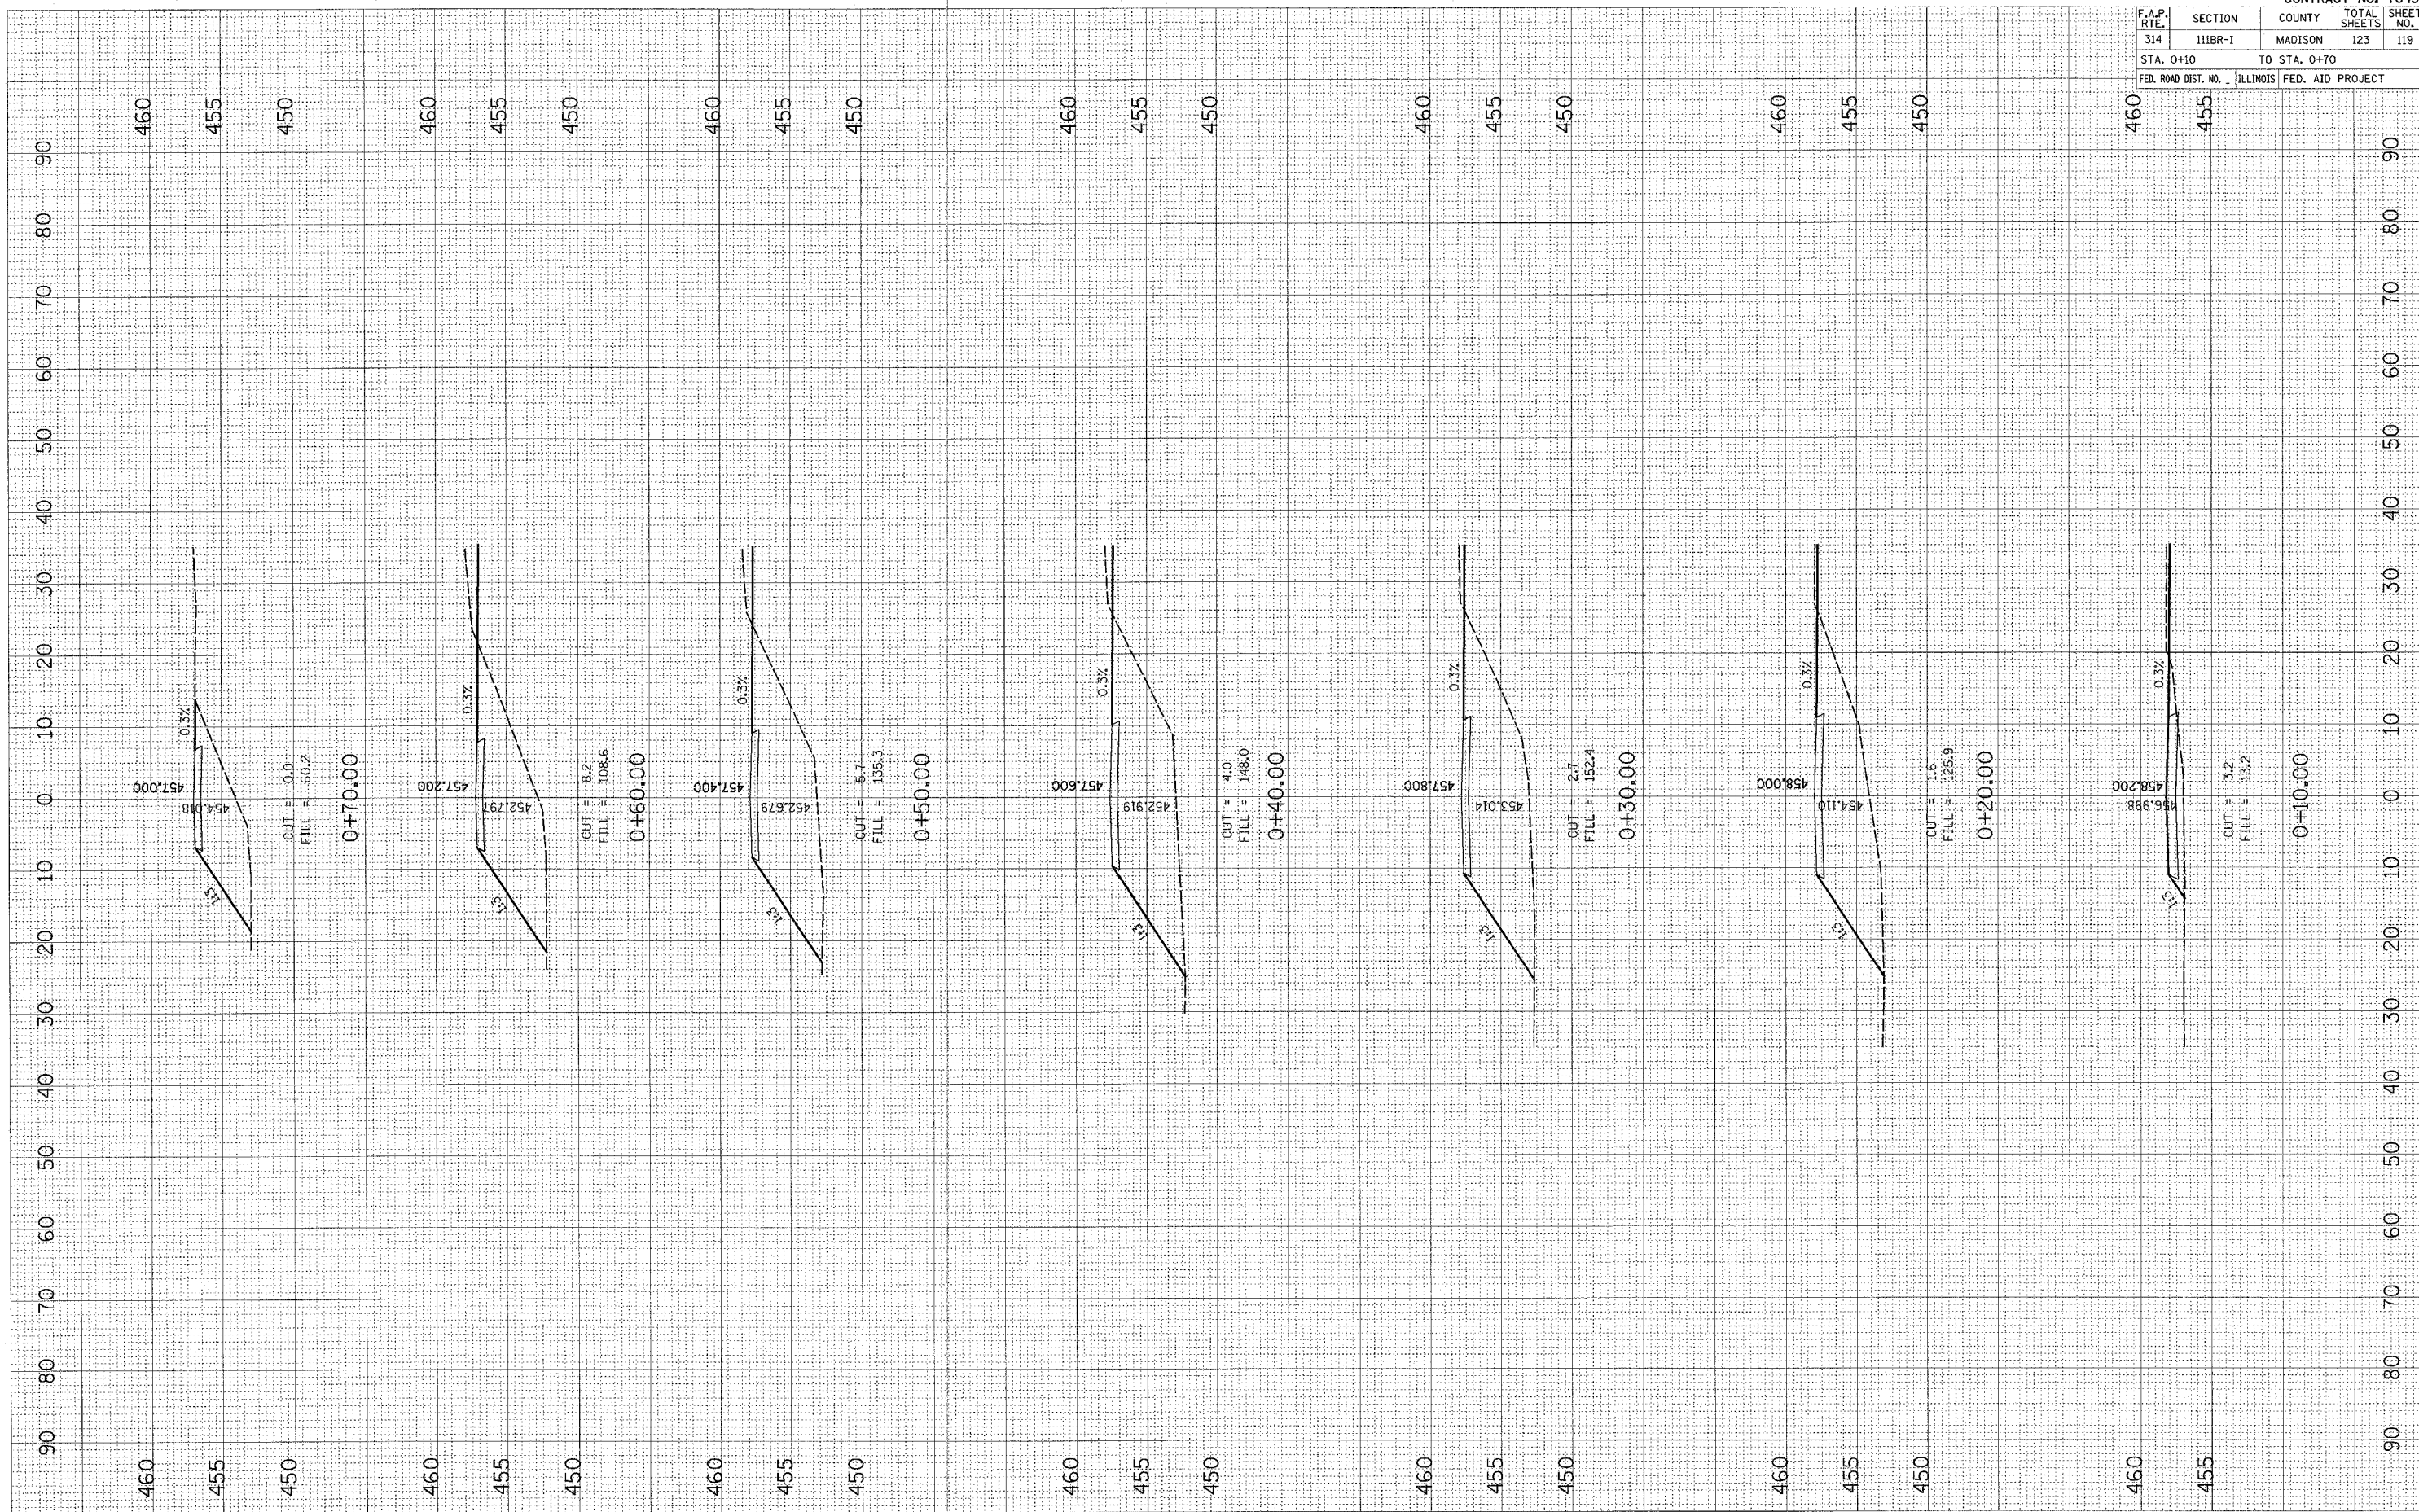

CONTRACT NO. 76454				
F.A.P. RTE.	SECTION	COUNTY	TOTAL SHEETS	SHEET NO.
314	111BR-1	MADISON	123	119
STA. 0+10		TO STA. 0+70		
FED. ROAD DIST. NO. ILLINOIS FED. AID PROJECT				