
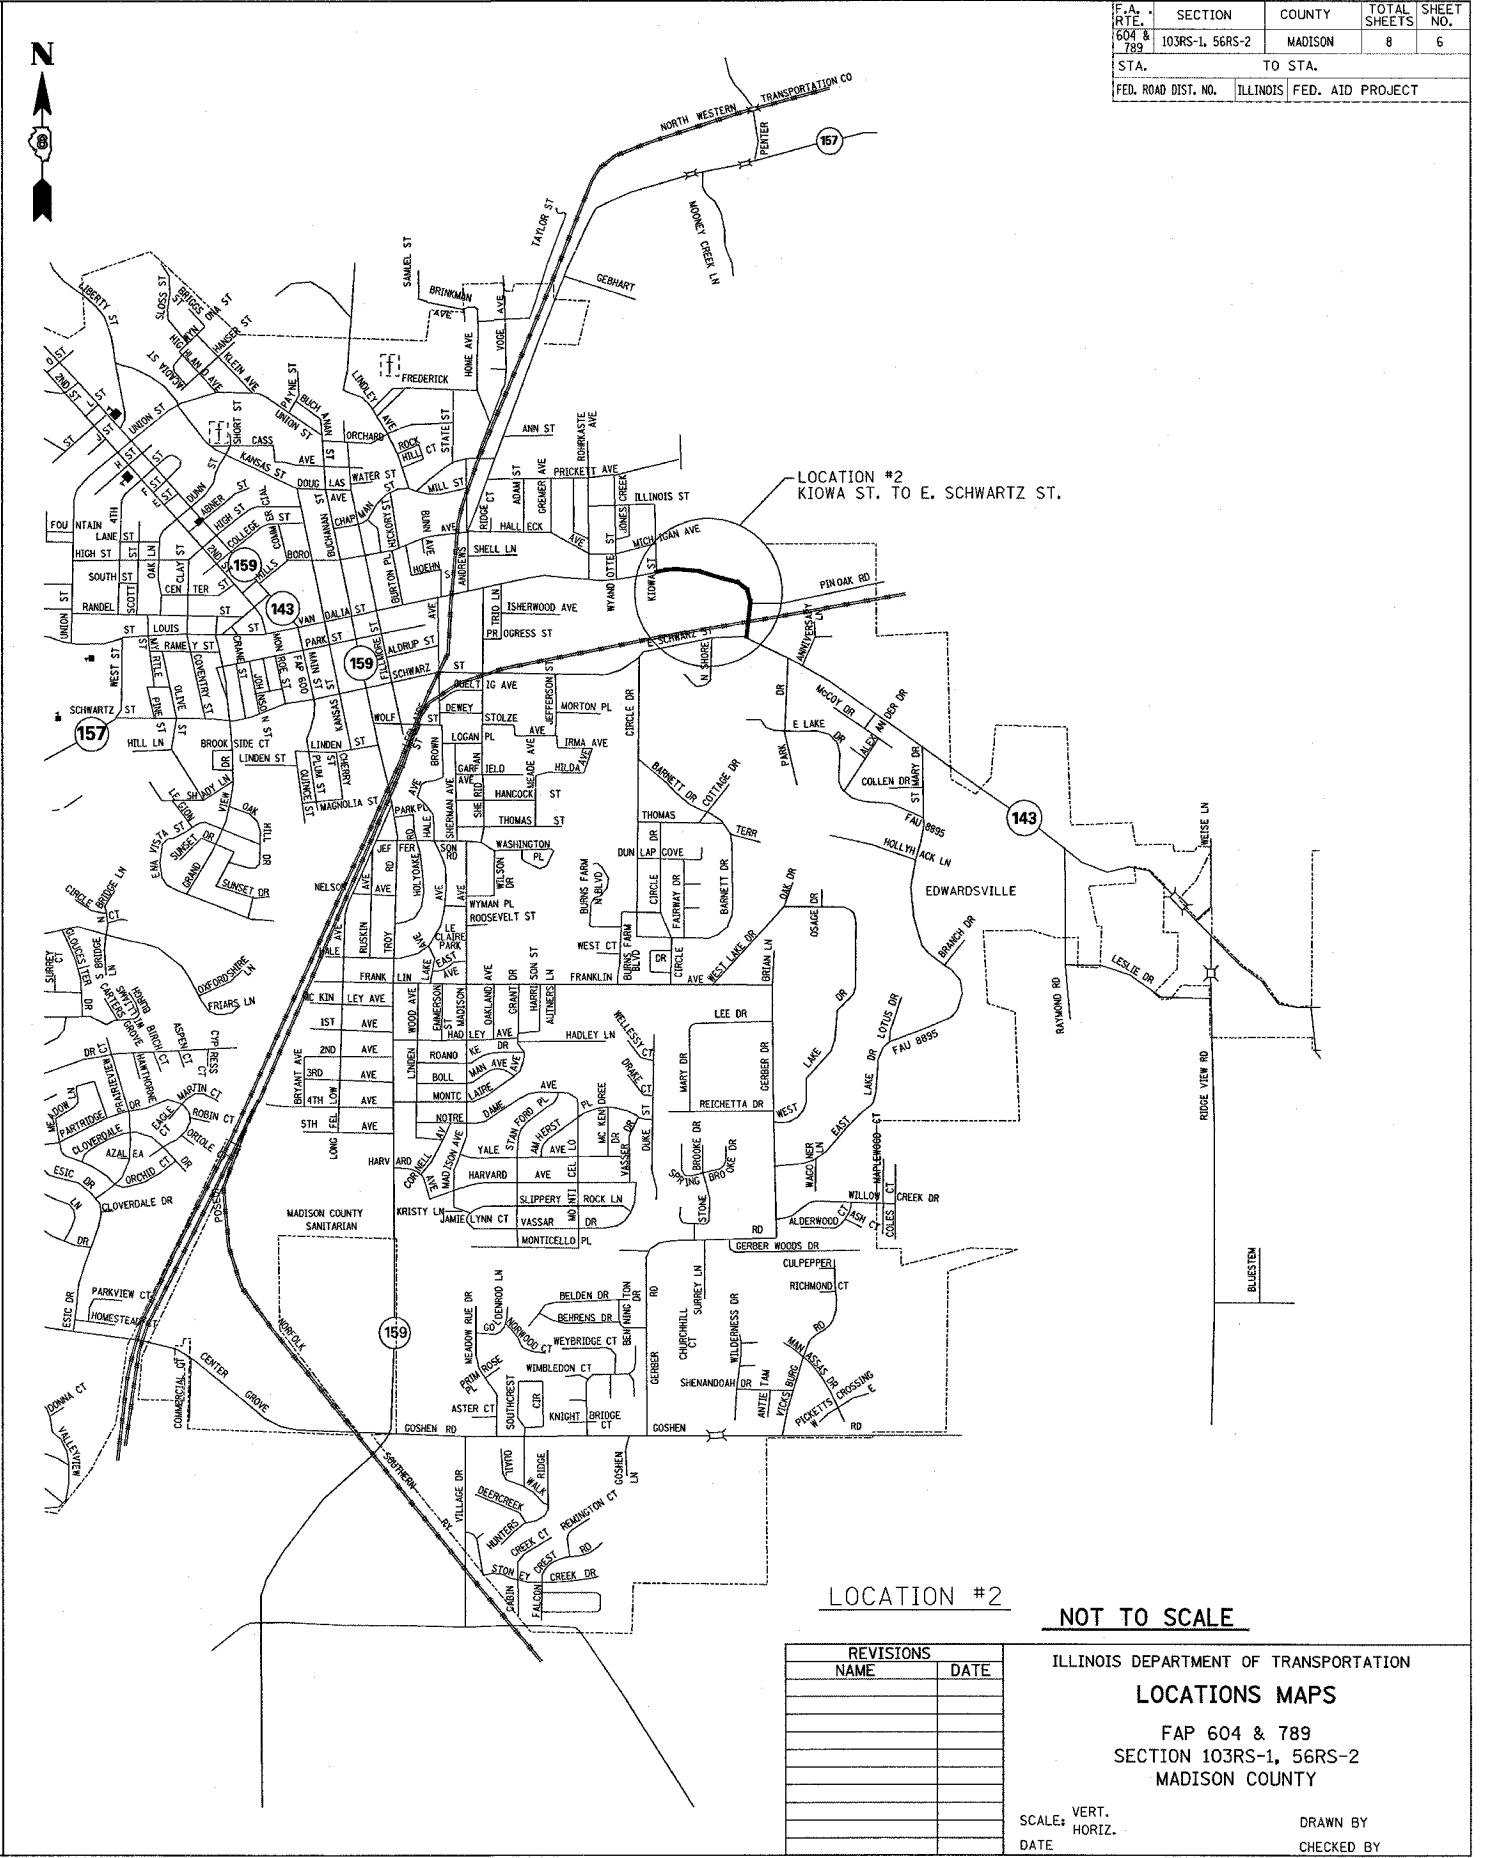


F.A. RTE.	SECTION	COUNTY	TOTAL SHEETS	SHEET NO.
604 & 789	103RS-1, 56RS-2	MADISON	8	6
STA.	TO STA.			
FED. ROAD DIST. NO.	ILLINOIS FED. AID PROJECT			

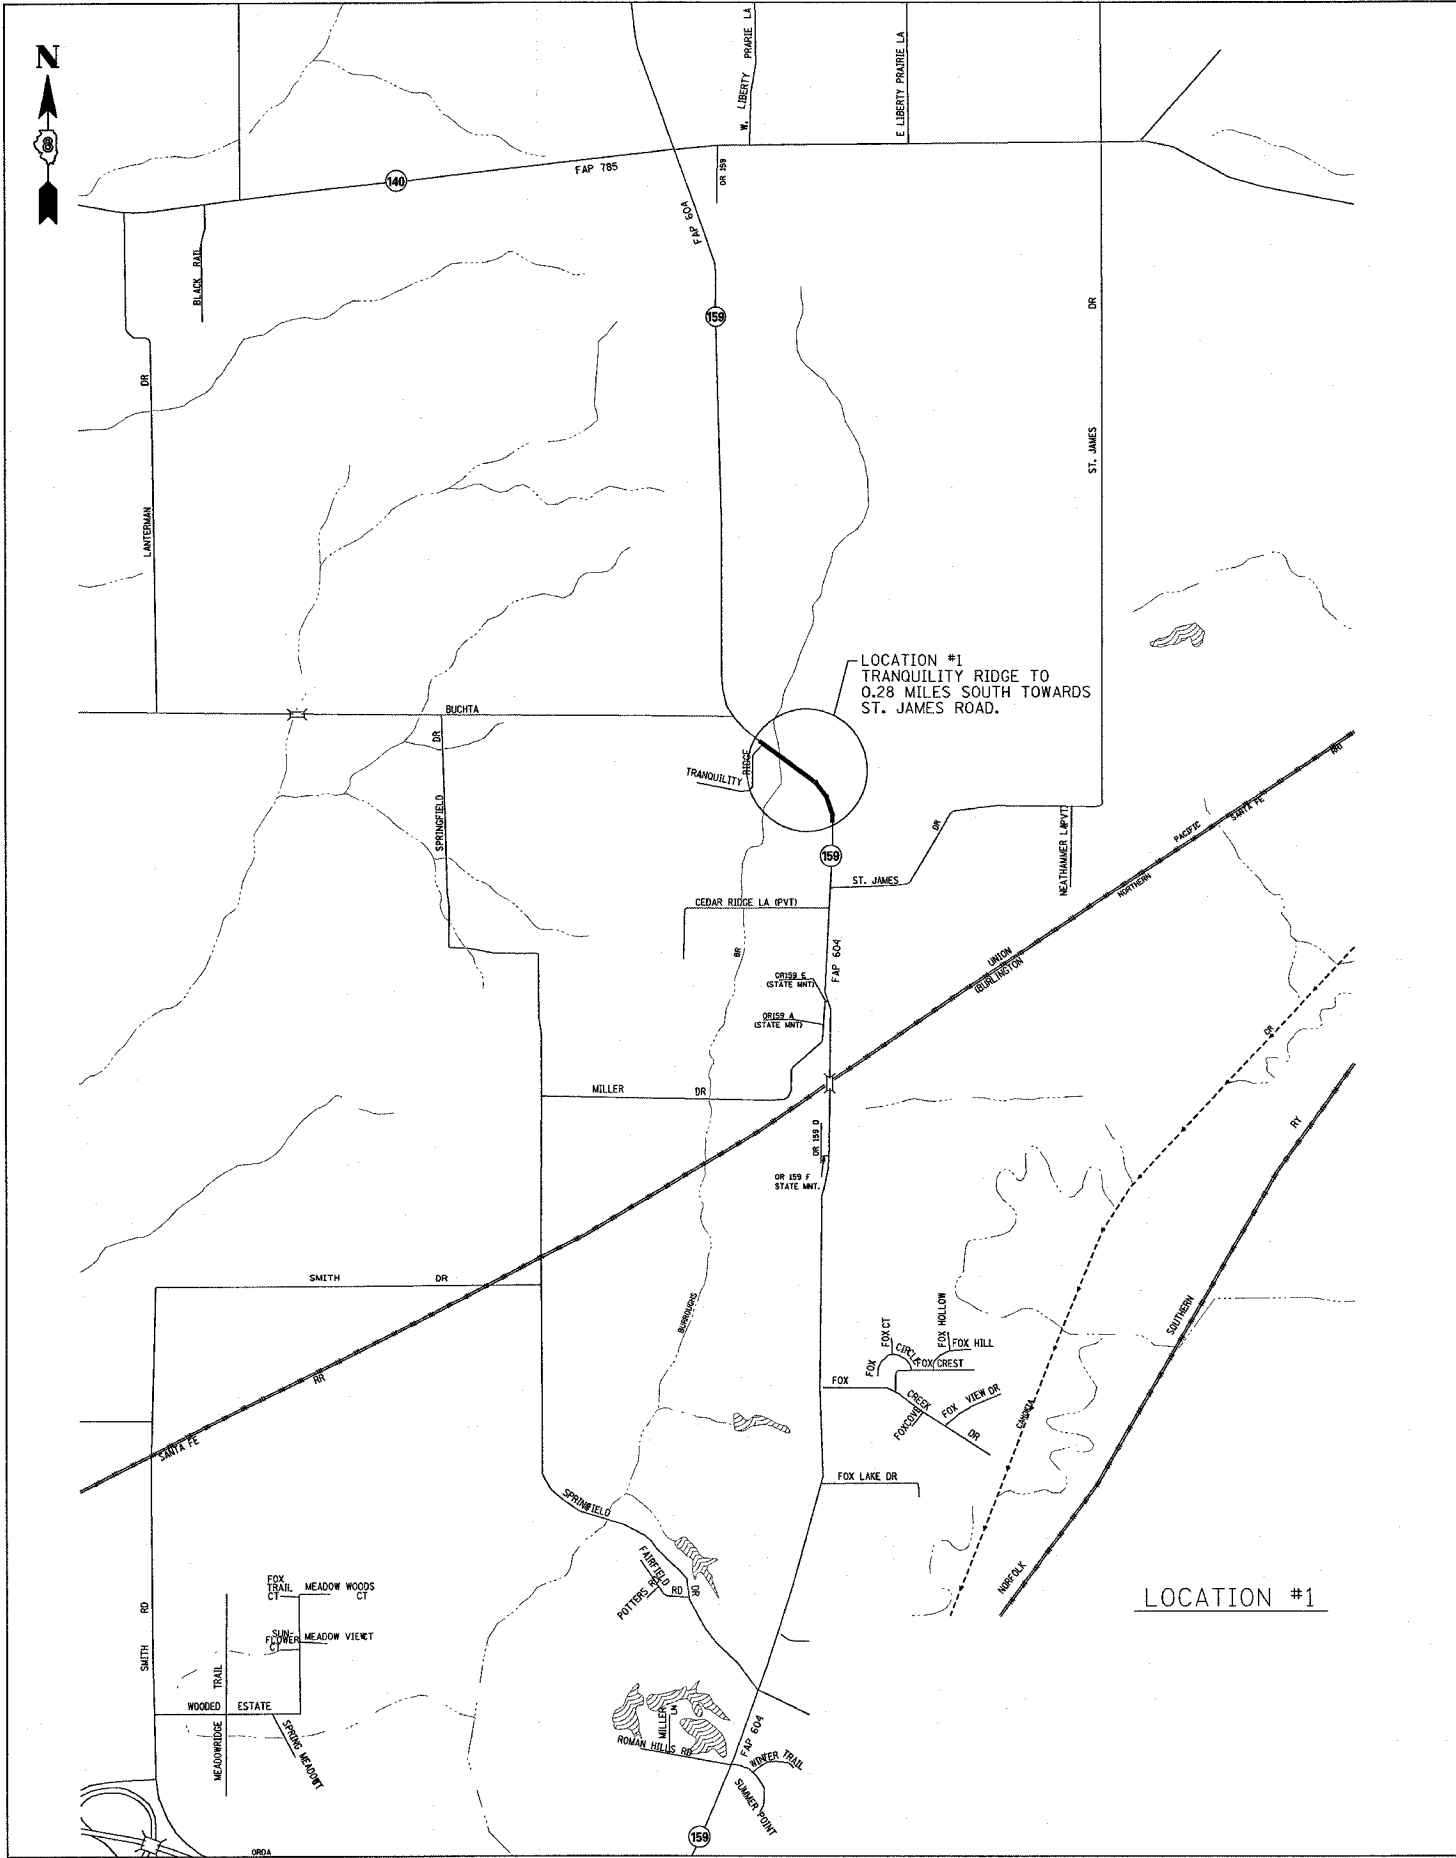

PLOT DATE = *DATE*
 FILE NAME = *FILE*
 PLOT SCALE = *SCALE*
 REFERENCE = *WREF*

REVISIONS	
NAME	DATE

NOT TO SCALE

ILLINOIS DEPARTMENT OF TRANSPORTATION
LOCATIONS MAPS
 FAP 604 & 789
 SECTION 103RS-1, 56RS-2
 MADISON COUNTY

SCALE: VERT. _____
 HORIZ. _____
 DATE _____

DRAWN BY _____
 CHECKED BY _____