
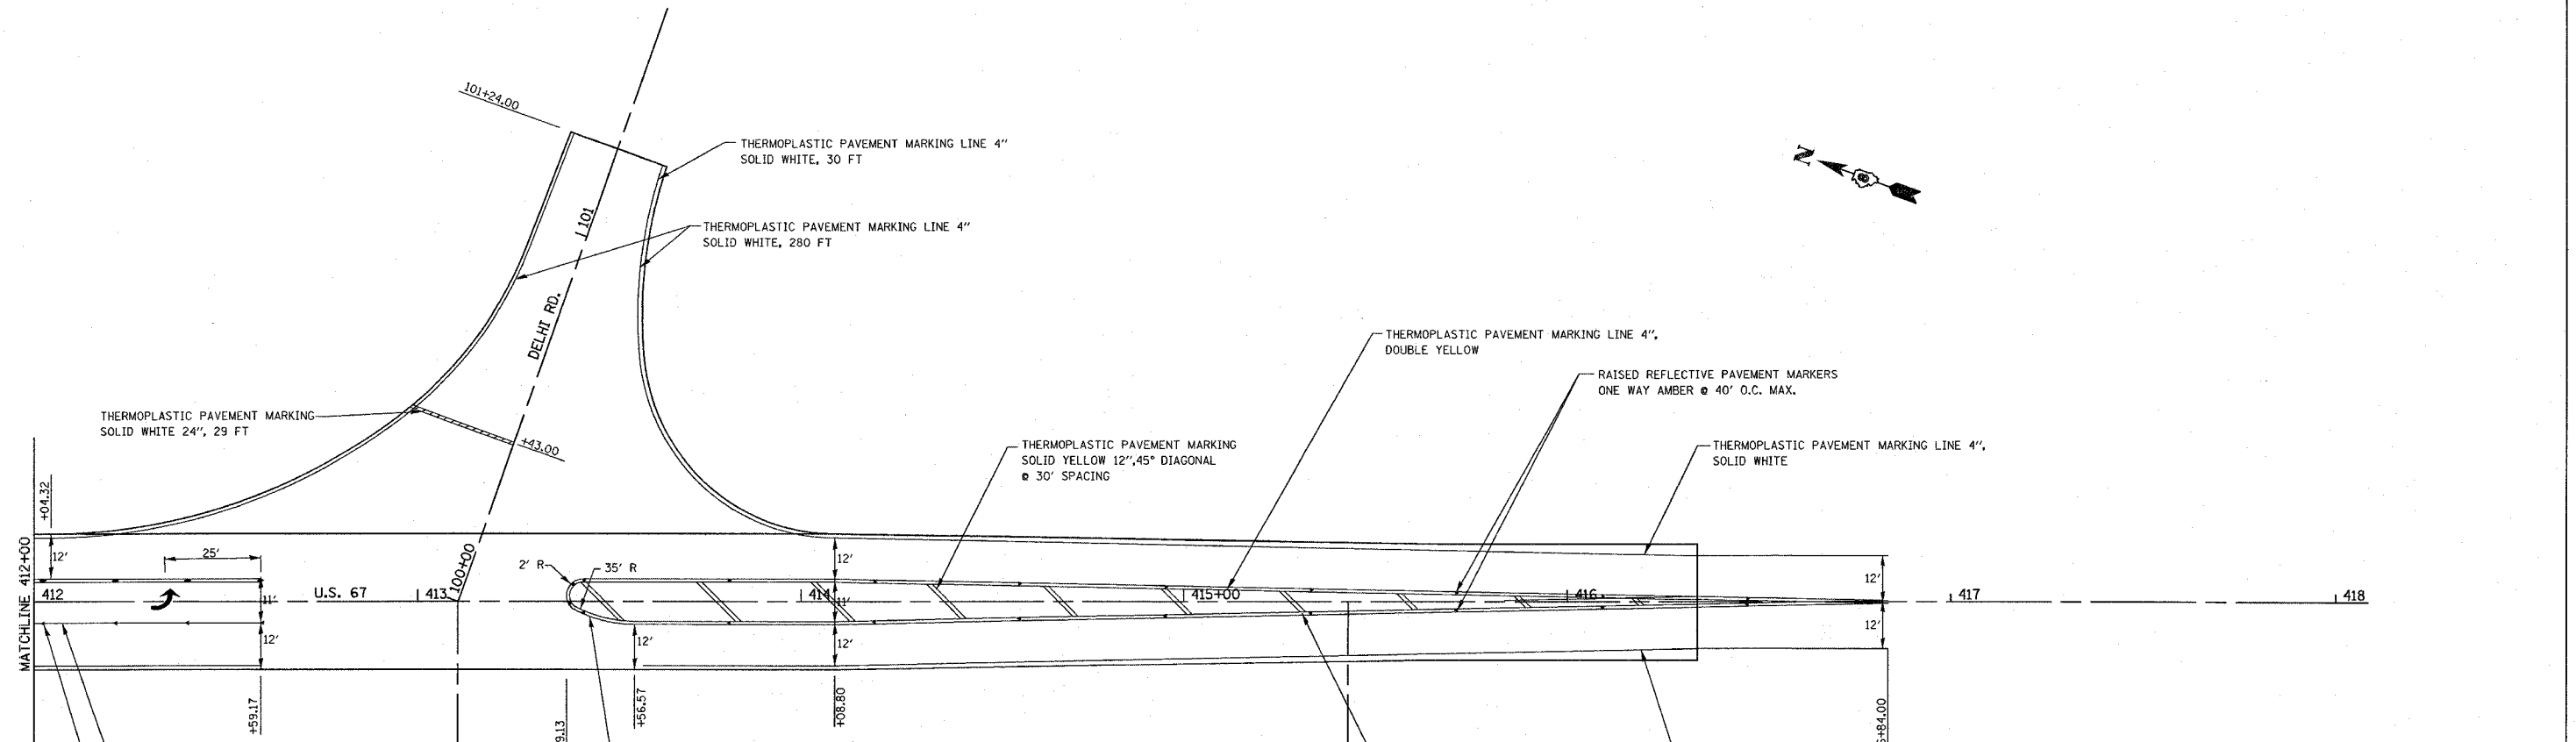


| F.A.P. RTE. | SECTION | COUNTY | TOTAL SHEETS | SHEET NO. |
|-----------------------------------------------------|---------|---------------|--------------|-----------|
| 355 | 258-I | JERSEY | 30 | 11 |
| STA. _____ | | TO STA. _____ | | |
| FED. ROAD DIST. NO. _____ ILLINOIS FED. AID PROJECT | | | | |

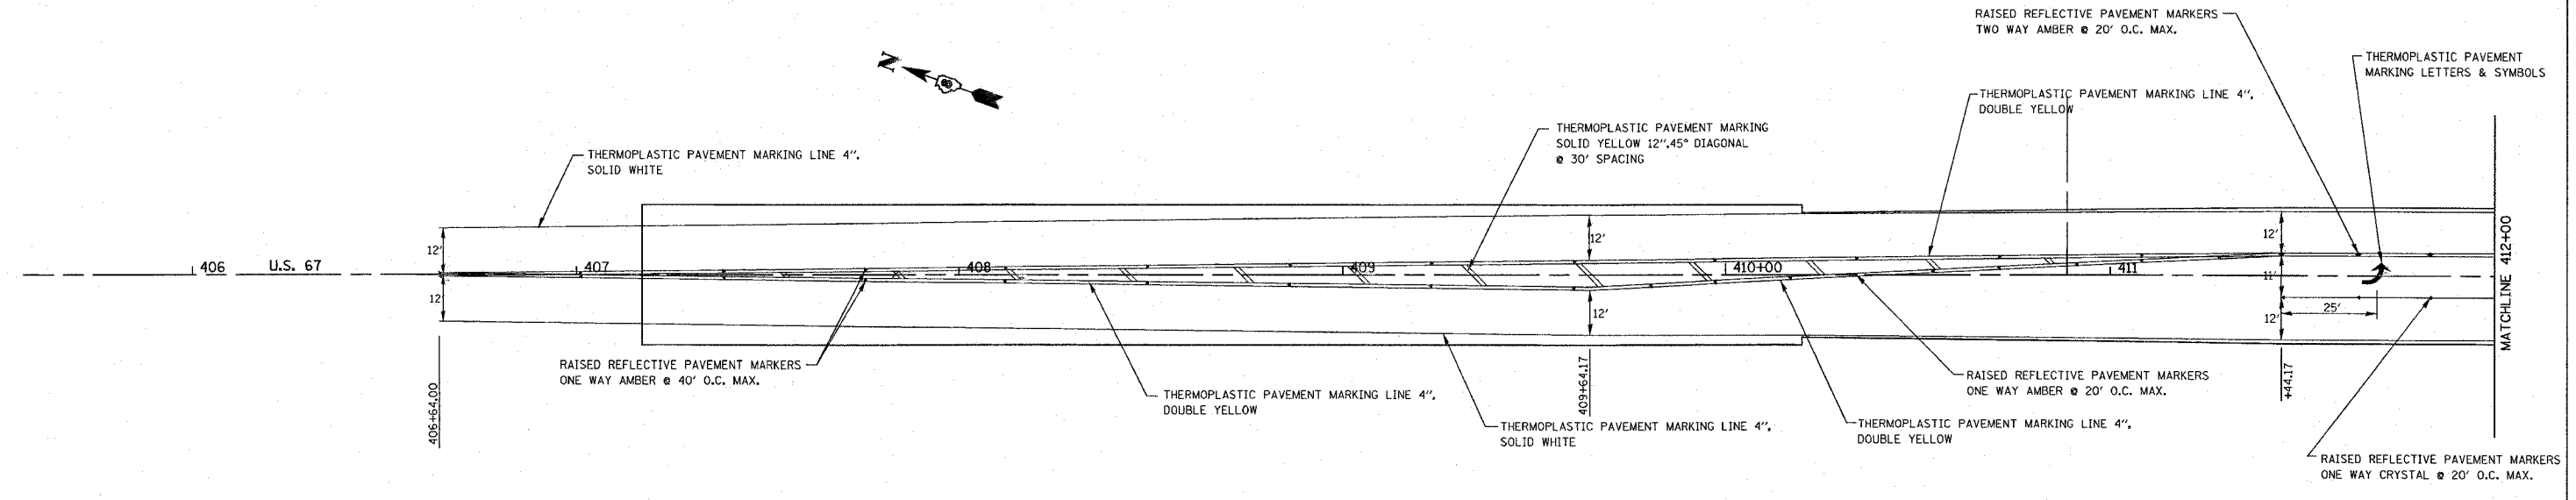

PLOT DATE = 10/27/2005
 FILE NAME = c:\projects\pav\delhi\pav\p10695.dgn
 USER NAME = gshelton

| REVISIONS | |
|-----------|------|
| NAME | DATE |
| | |
| | |
| | |
| | |
| | |
| | |
| | |
| | |
| | |
| | |

ILLINOIS DEPARTMENT OF TRANSPORTATION
PAVEMENT MARKING
 FAP ROUTE 355
 SECTION 258-I
 JERSEY COUNTY

SCALE: VERT. _____
 DATE _____

DRAWN BY _____
 CHECKED BY _____