


F.A.P. RTE.	SECTION	COUNTY	TOTAL SHEETS	SHEET NO.
355	258-I	JERSEY	30	18
STA. 409+00.00		TO STA. 409+00.00		
FED. ROAD DIST. NO. ILLINOIS FED. AID PROJECT				

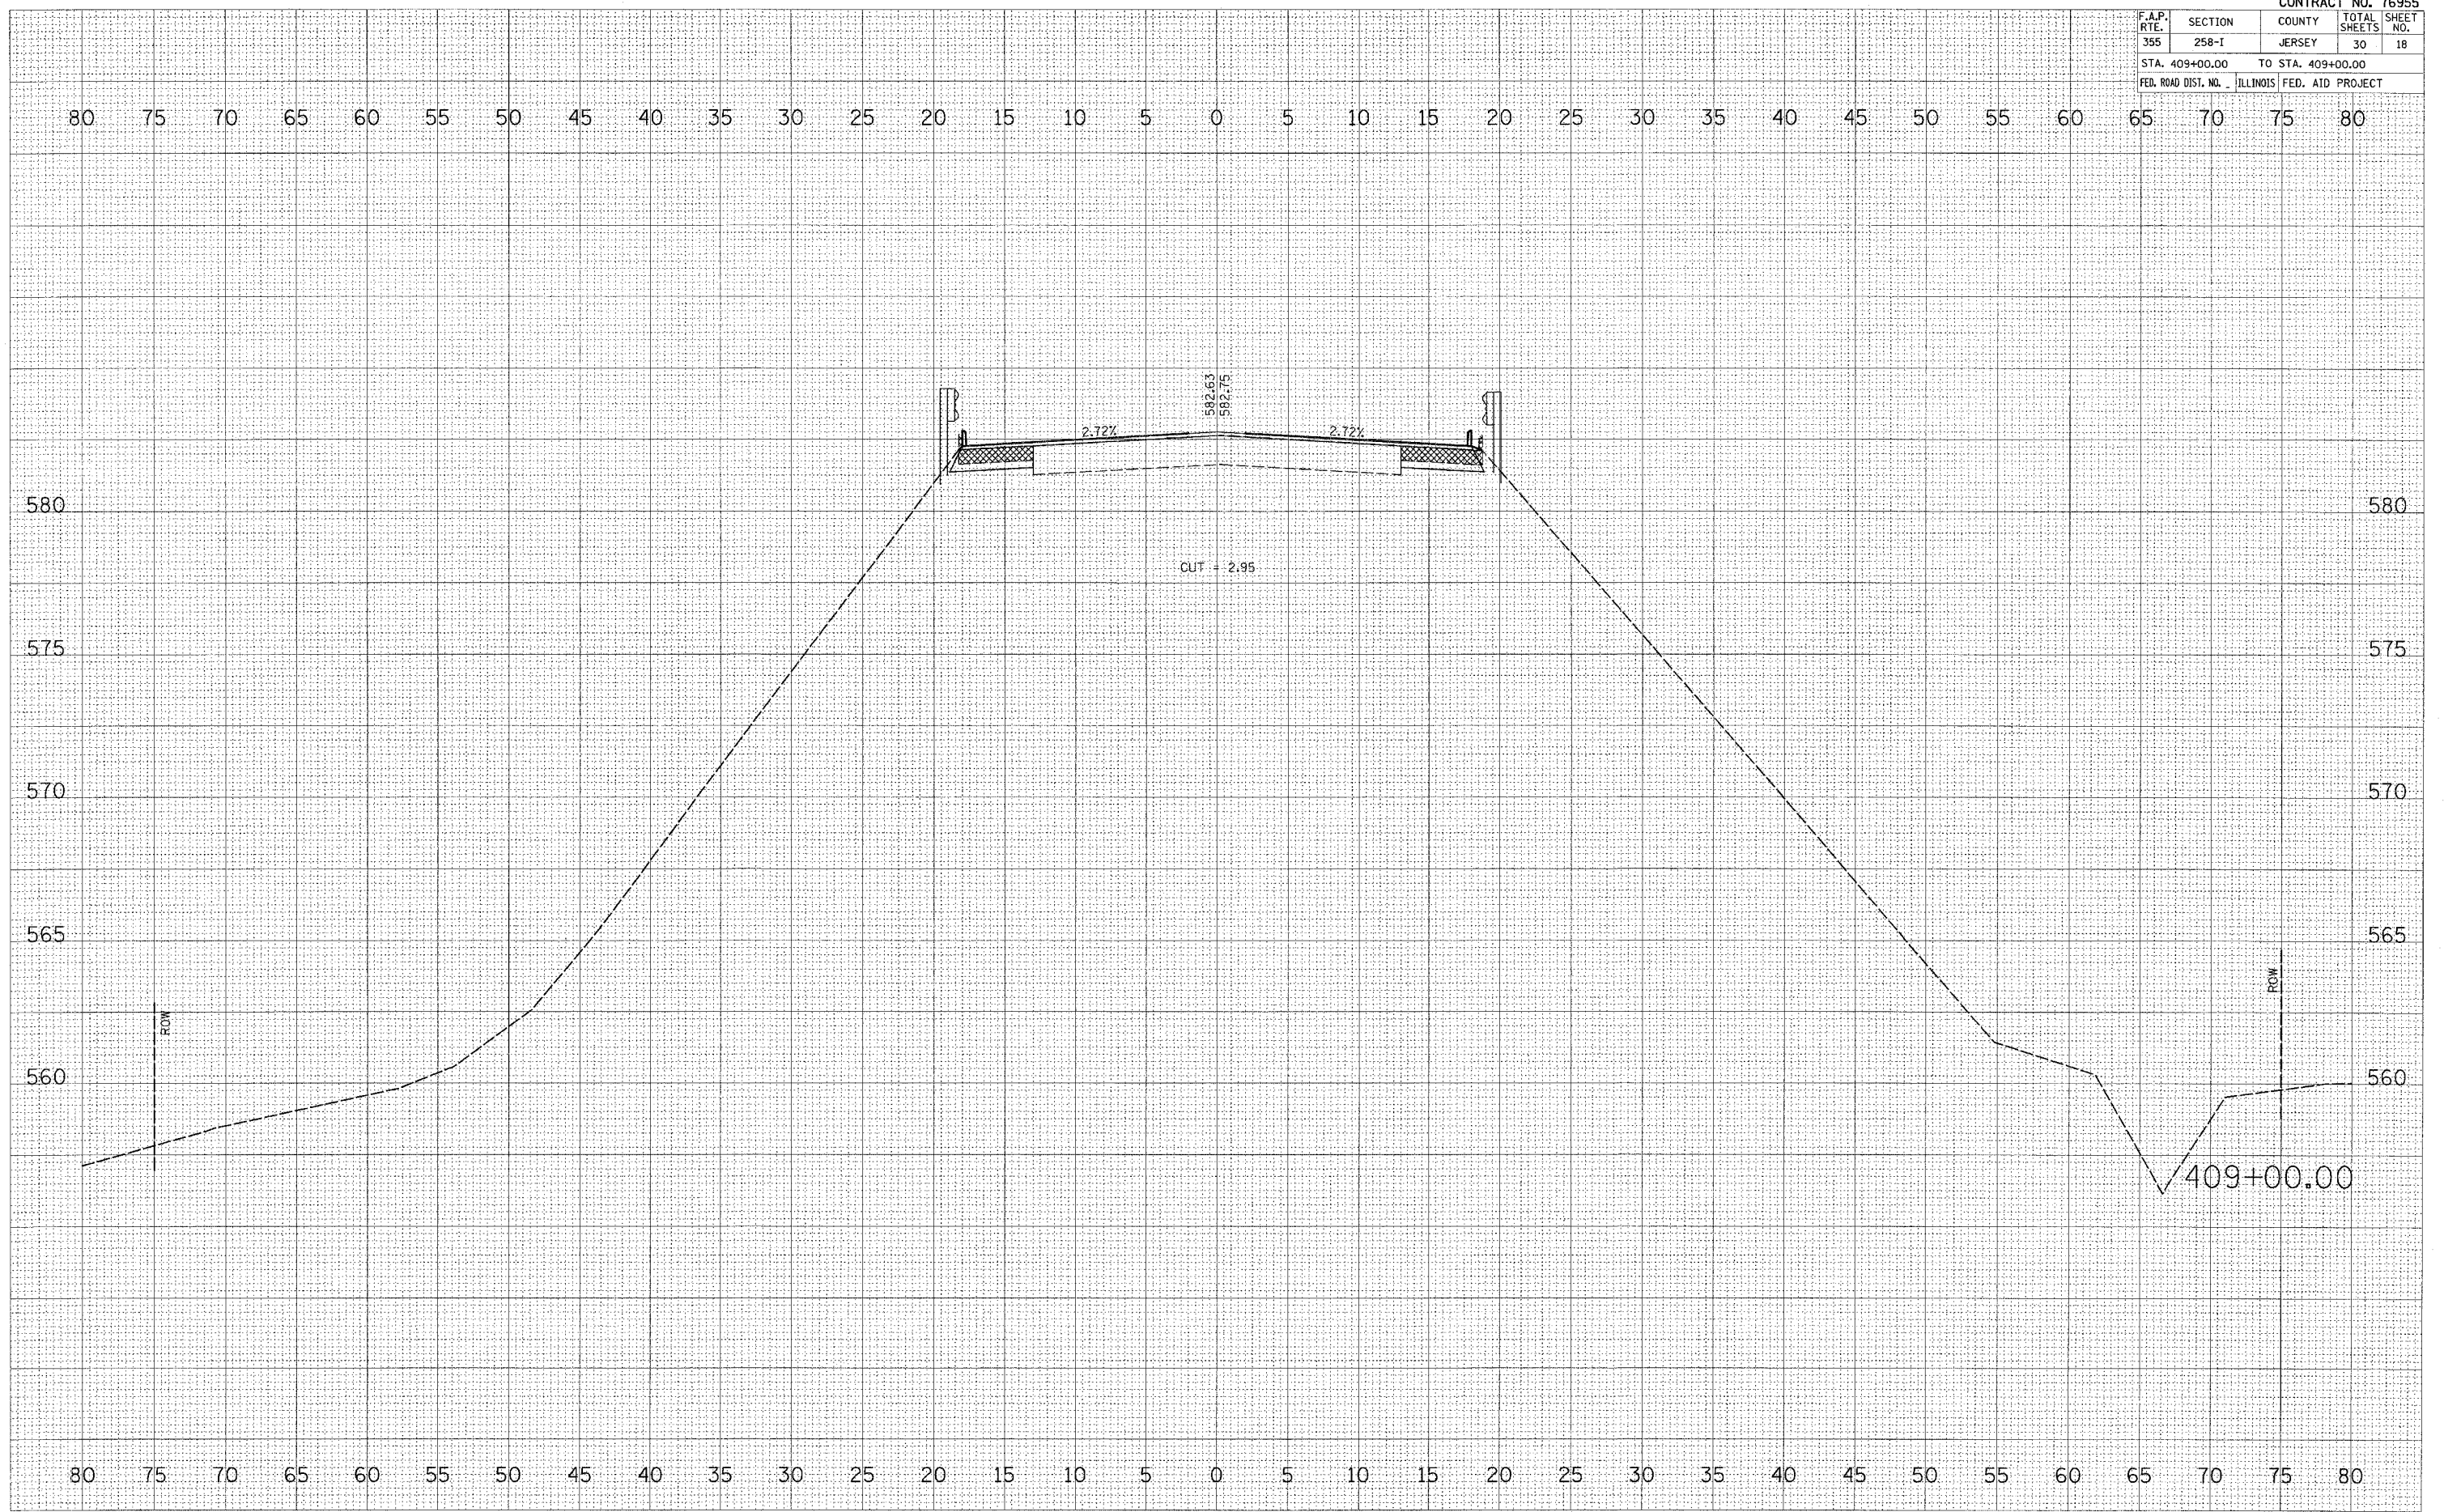

DATE	BY

DATE	BY

PLOT DATE = 10/27/2005
 FILE NAME = c:\p\projects\10481685\plan\wash\p18\p18.dwg
 PLOT SCALE = 50000 / IN.
 USER NAME = gordonmjt