


F.A.P. RTE.	SECTION	COUNTY	TOTAL SHEETS	SHEET NO.
355	258-1	JERSEY	30	27
STA. 416+00.00 TO STA. 416+34.00				
FED. ROAD DIST. NO. ILLINOIS FED. AID PROJECT				

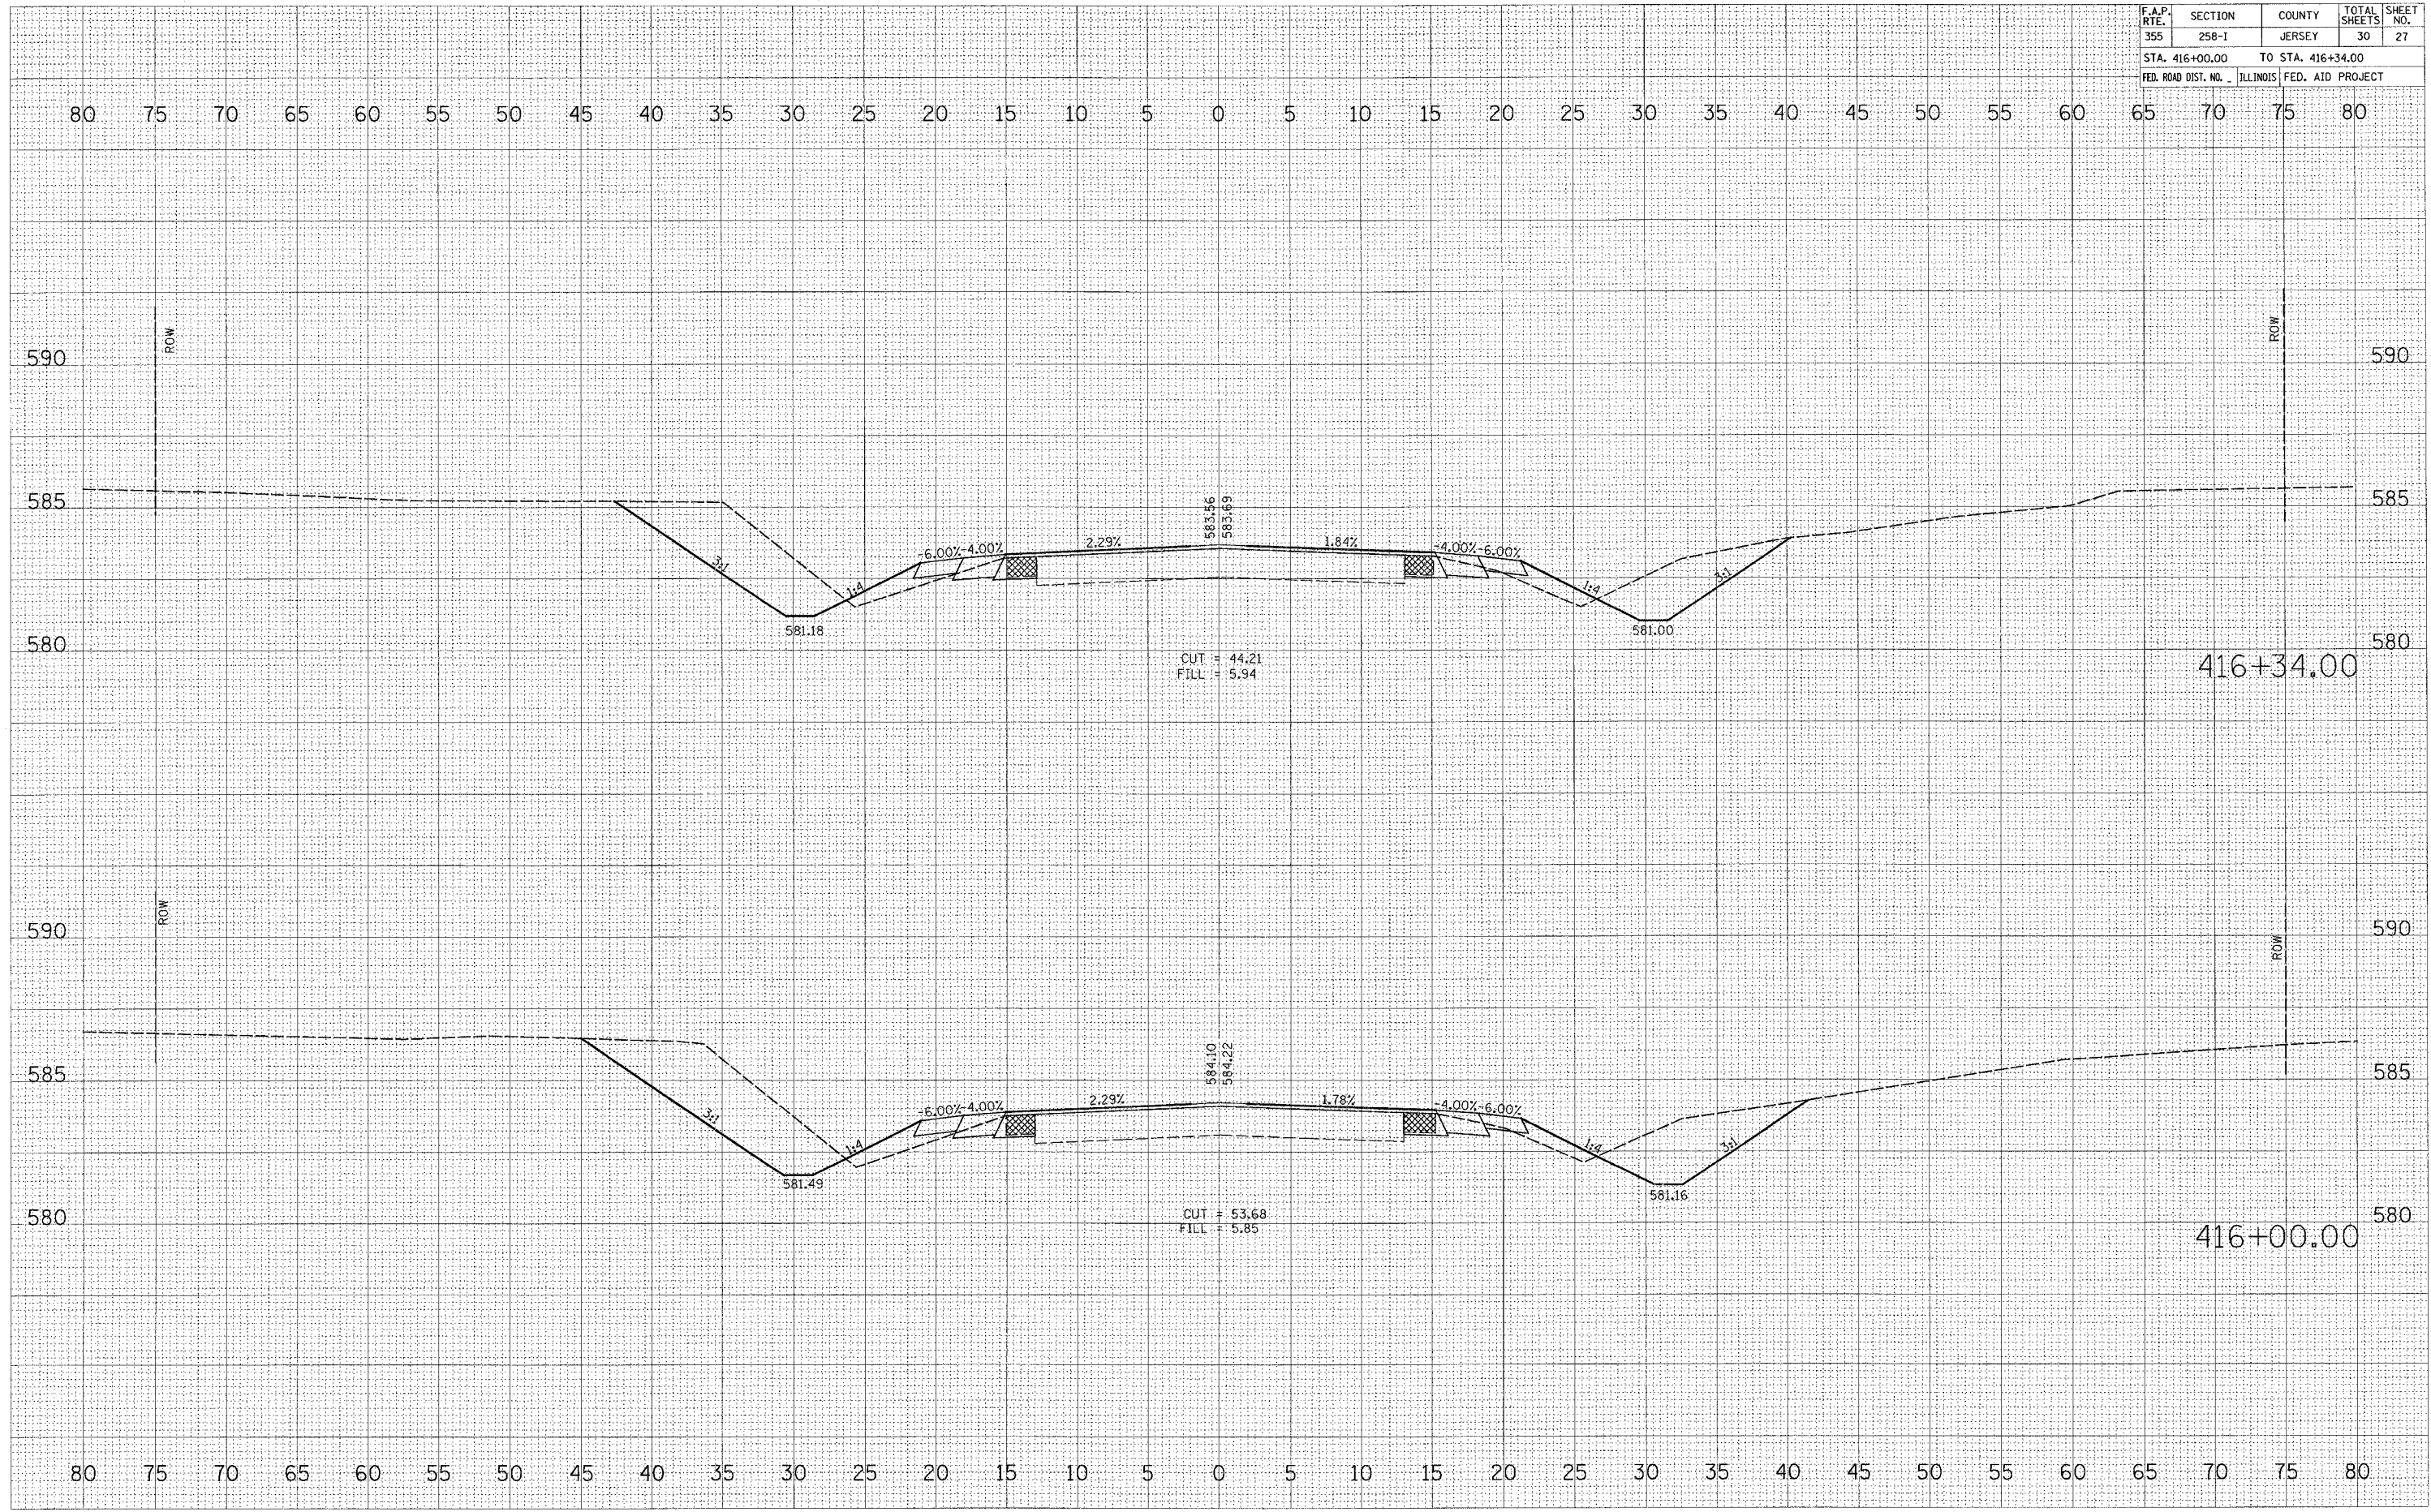

FINAL SURVEY: REVISIONS: PLOTTED: NOTE BOOK: TEMPLATE: AREAS CHECKED:

BY: _____ DATE: _____

ORIGINAL SURVEY: REVISIONS: PLOTTED: NOTE BOOK: TEMPLATE: AREAS CHECKED:

BY: _____ DATE: _____

PLOT DATE = 10/27/2005
FILE NAME = c:\nrc\proj\355\vol\76955\vol\76955.dwg
PLOT SCALE = 5:8000 / IN.
USER NAME = drmeamerj