


CONTRACT NO. 76955			
F.A. RTE.	SECTION	COUNTY	TOTAL SHEET NO.
355	258-1	JERSEY	30 30
STA. 101+10.00		TO STA. 101+24.00	
FED. ROAD DIST. NO. ILLINOIS FED. AID PROJECT			

FINAL SURVEY	SURVEYED	DATE
NOTE BOOK	PLOTTED	
NO.	AREAS CHECKED	

ORIGINAL SURVEY	SURVEYED	DATE
NOTE BOOK	PLOTTED	
NO.	AREAS CHECKED	

PLOT DATE = 10/27/2006  
 FILE NAME = c:\work\proj\delhi\delhi.dwg  
 PLOT SCALE = 5.0000 / IN.  
 USER NAME = dms1mcrj

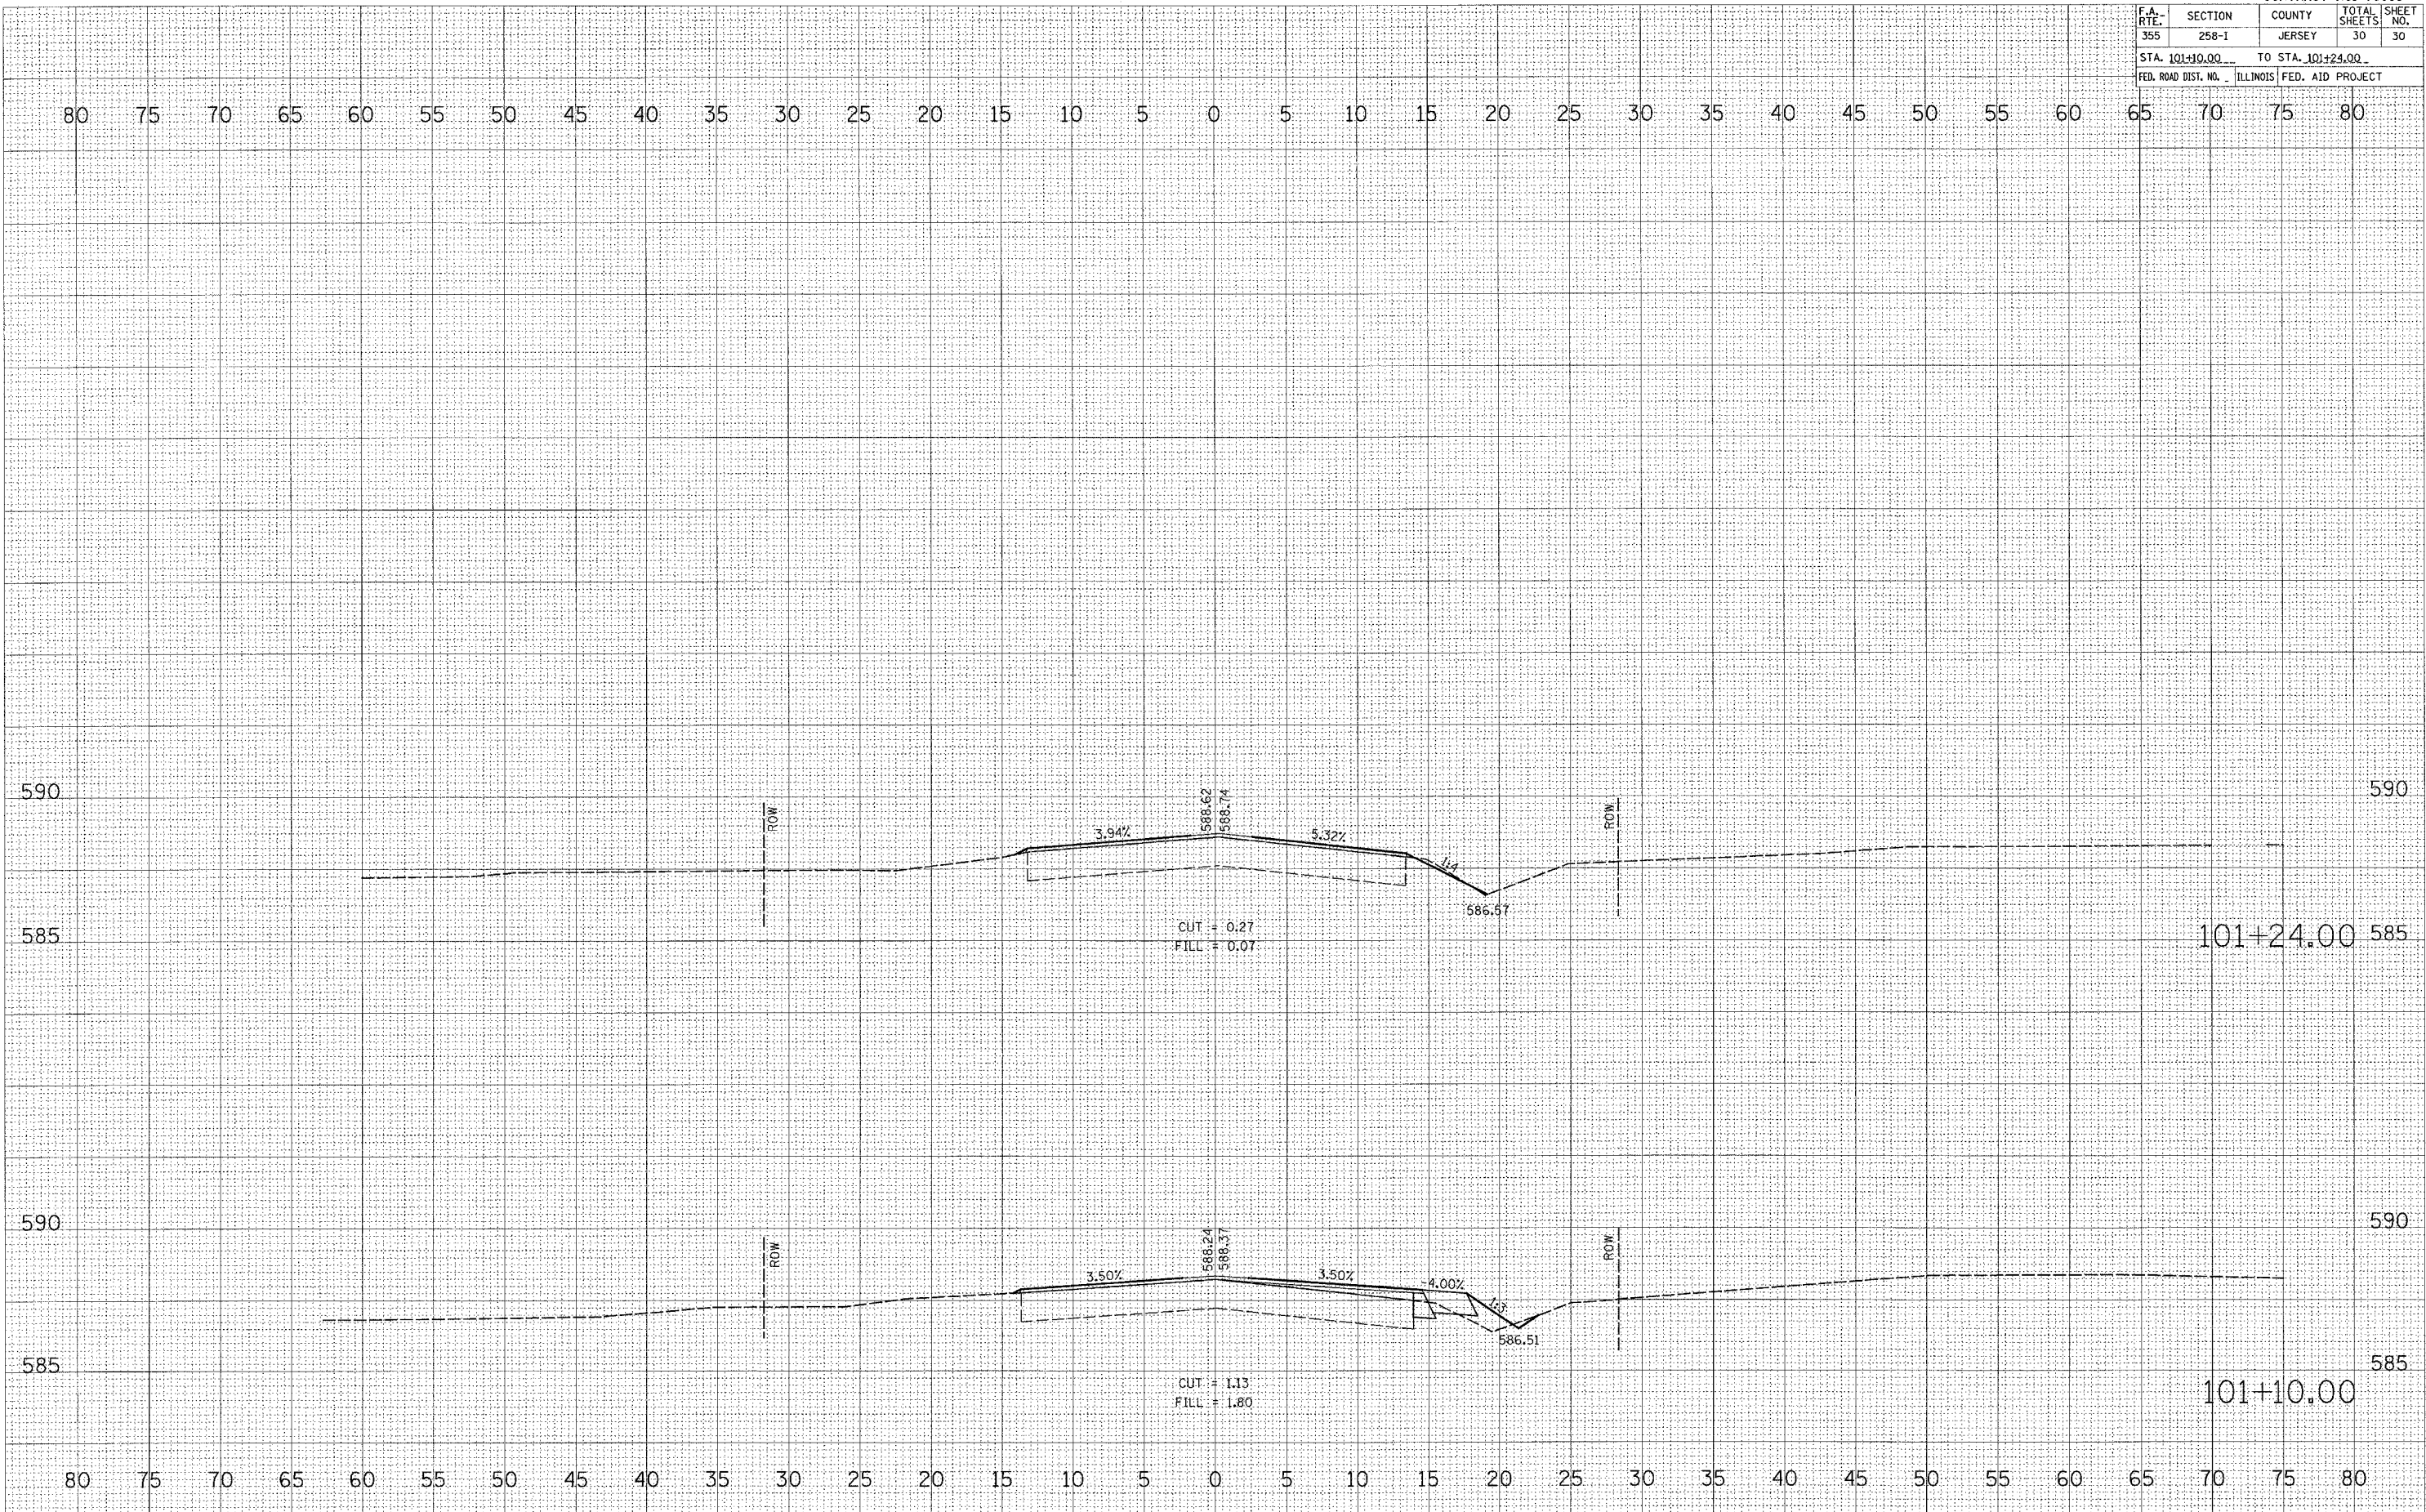

DELHI RD