



DIST.	SECTION	COUNTY	TOTAL SHEETS	SHEET NO.
PARK ROADS	DIST. 8 WSC 2006-1	RANDOLPH	43	16
STA. 1+00		TO STA. 15+00		

CONTRACT NO. 76972

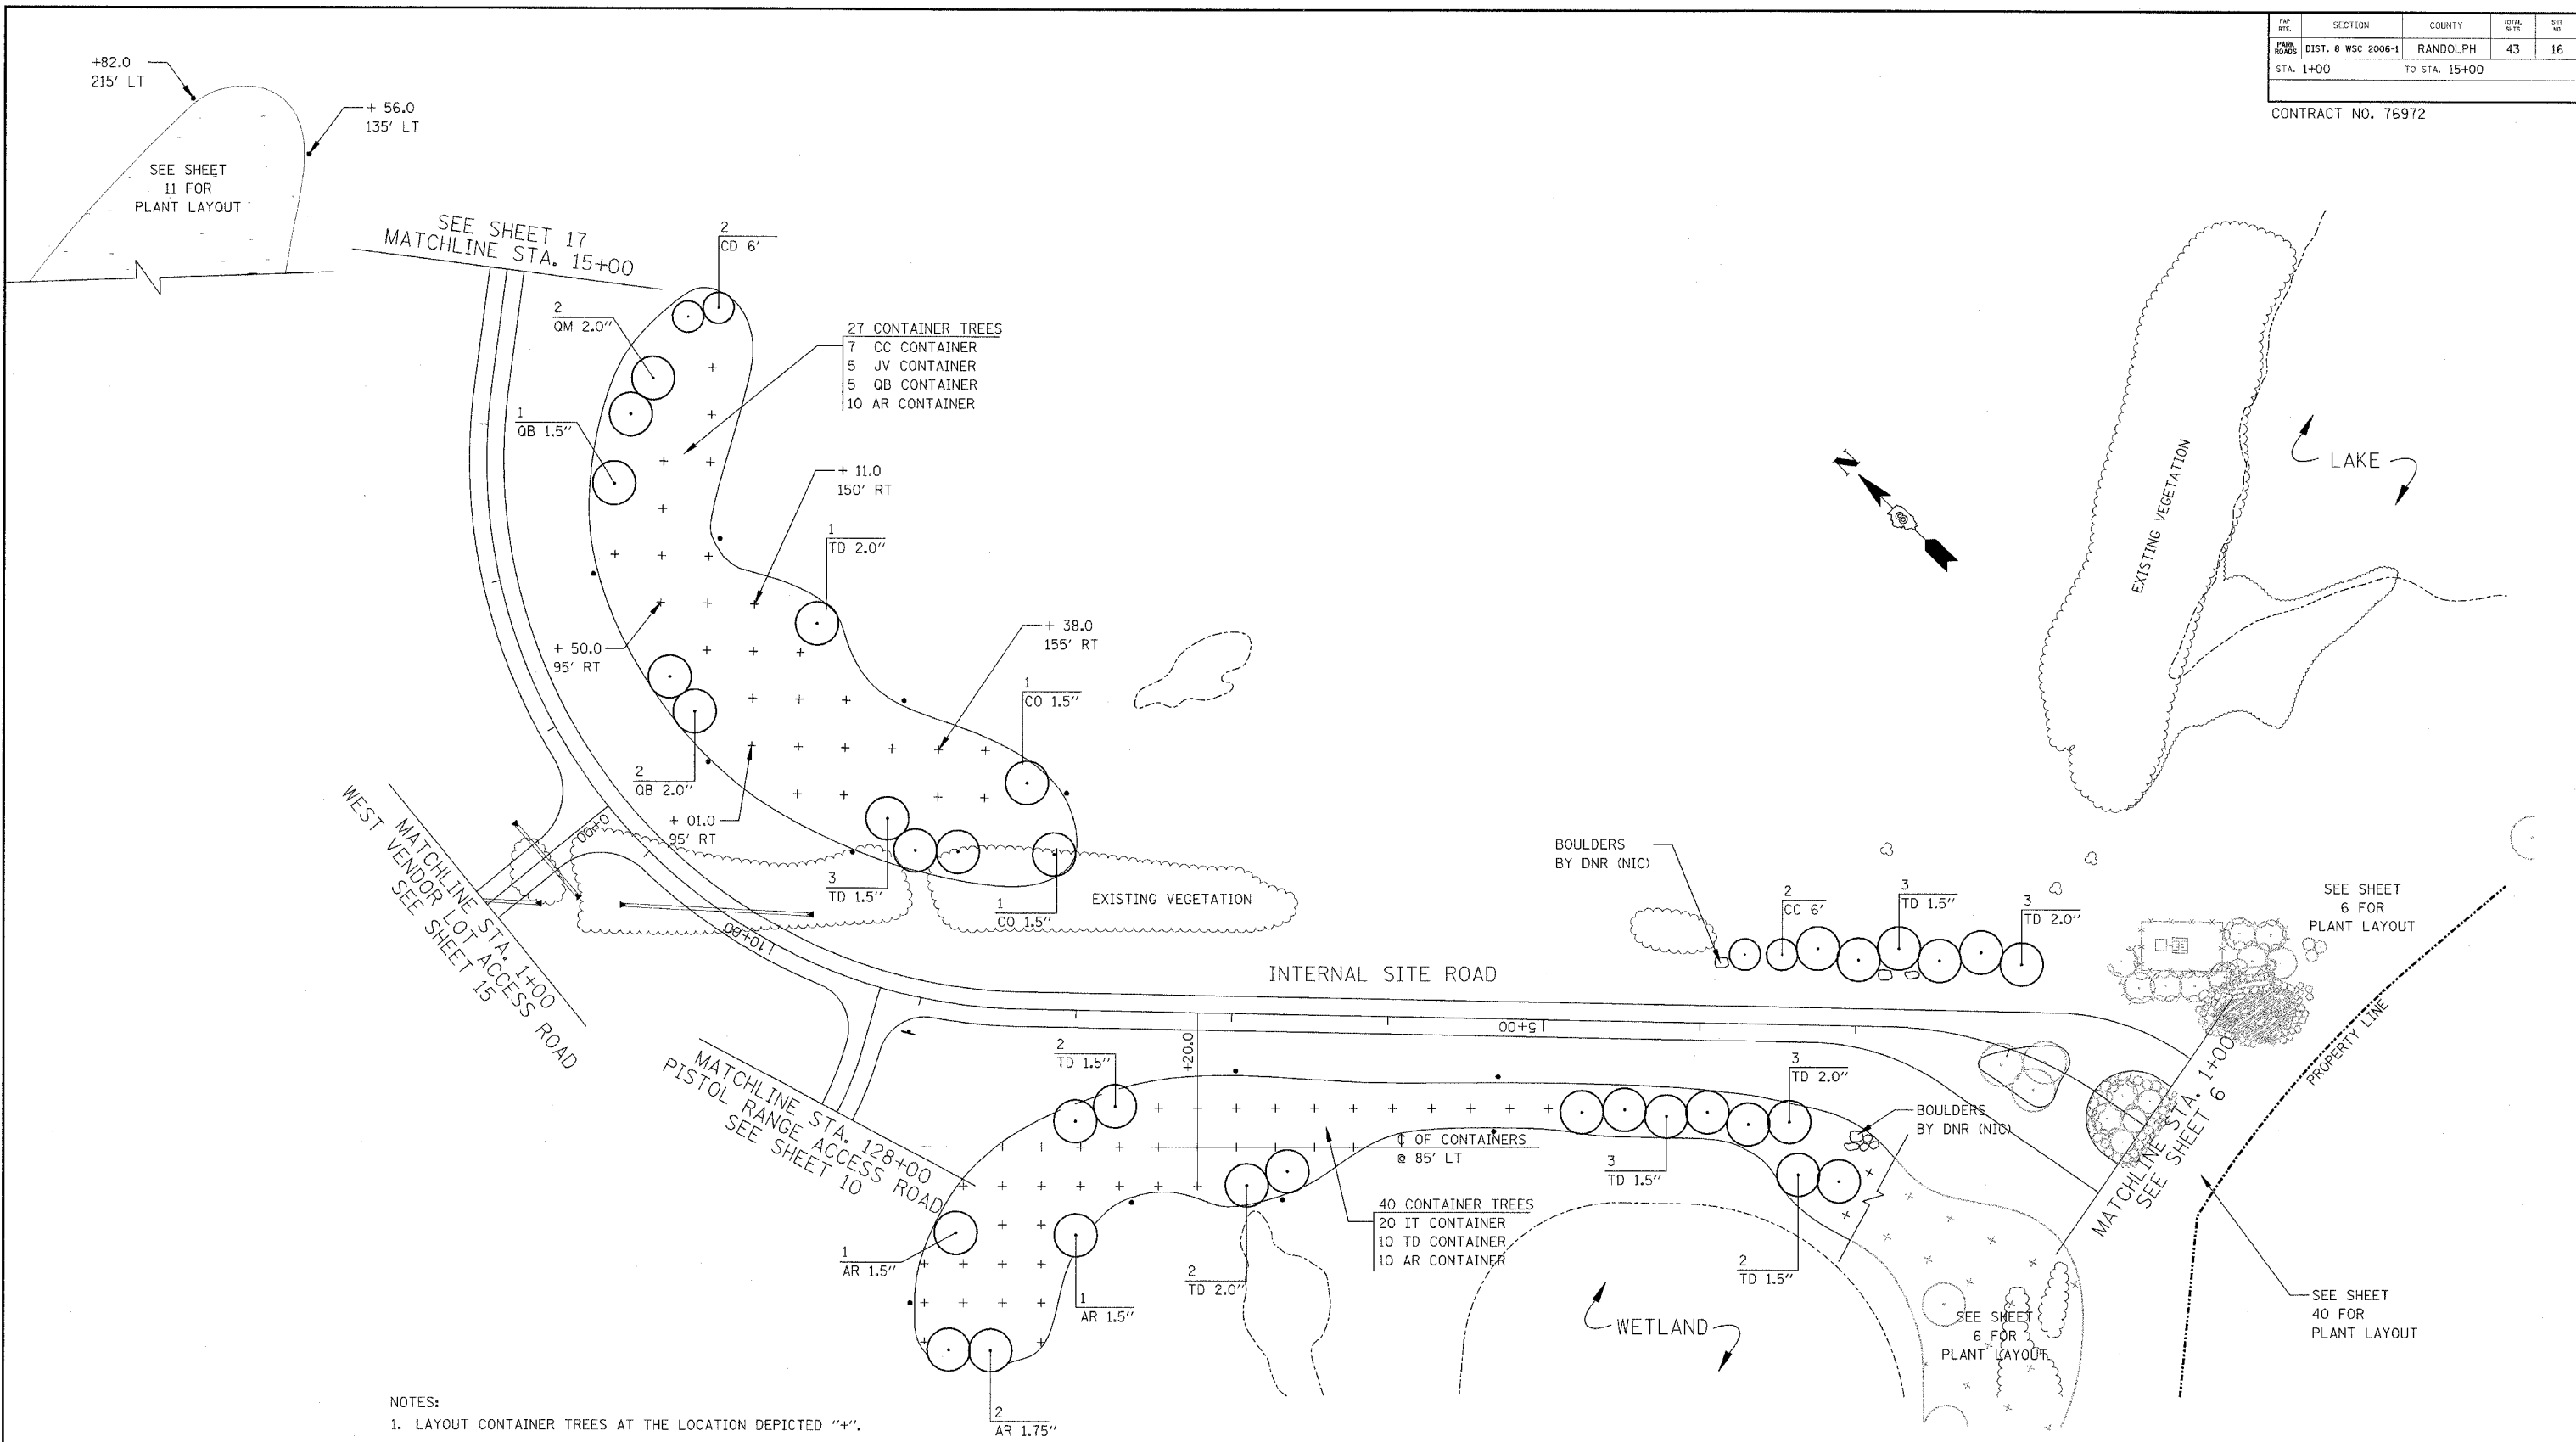

- NOTES:
1. LAYOUT CONTAINER TREES AT THE LOCATION DEPICTED "+".
  2. TYPICAL SPACING IS 30' x 30' UNLESS OTHERWISE NOTED.
  3. PLACE NO MOW STAKE AT APPROXIMATE LOCATION SHOWN A MINIMUM OF 10' FROM ANY CONTAINER SHRUBS OR TREES

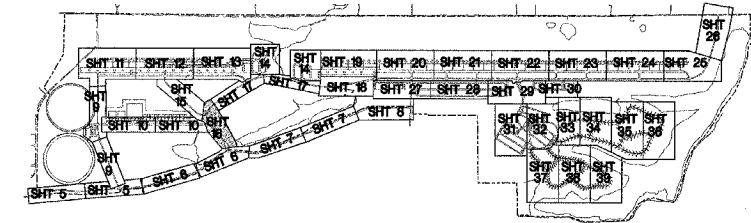

ILLINOIS DEPARTMENT OF TRANSPORTATION  
**PLAN VIEW**  
**INTERNAL SITE ROAD**  
**LANDSCAPING**  
 PARK ROADS  
 SECTION DIST. 8 WSC 2006-1  
 RANDOLPH COUNTY

DRAWN BY: