


FAP NO.	SECTION	COUNTY	TOTAL SHEETS	SHEET NO.
PARK ROADS	DIST. 8 WSC 2006-1	RANDOLPH	43	17
STA. 15+00		TO STA. 45+00		


CONTRACT NO. 76972

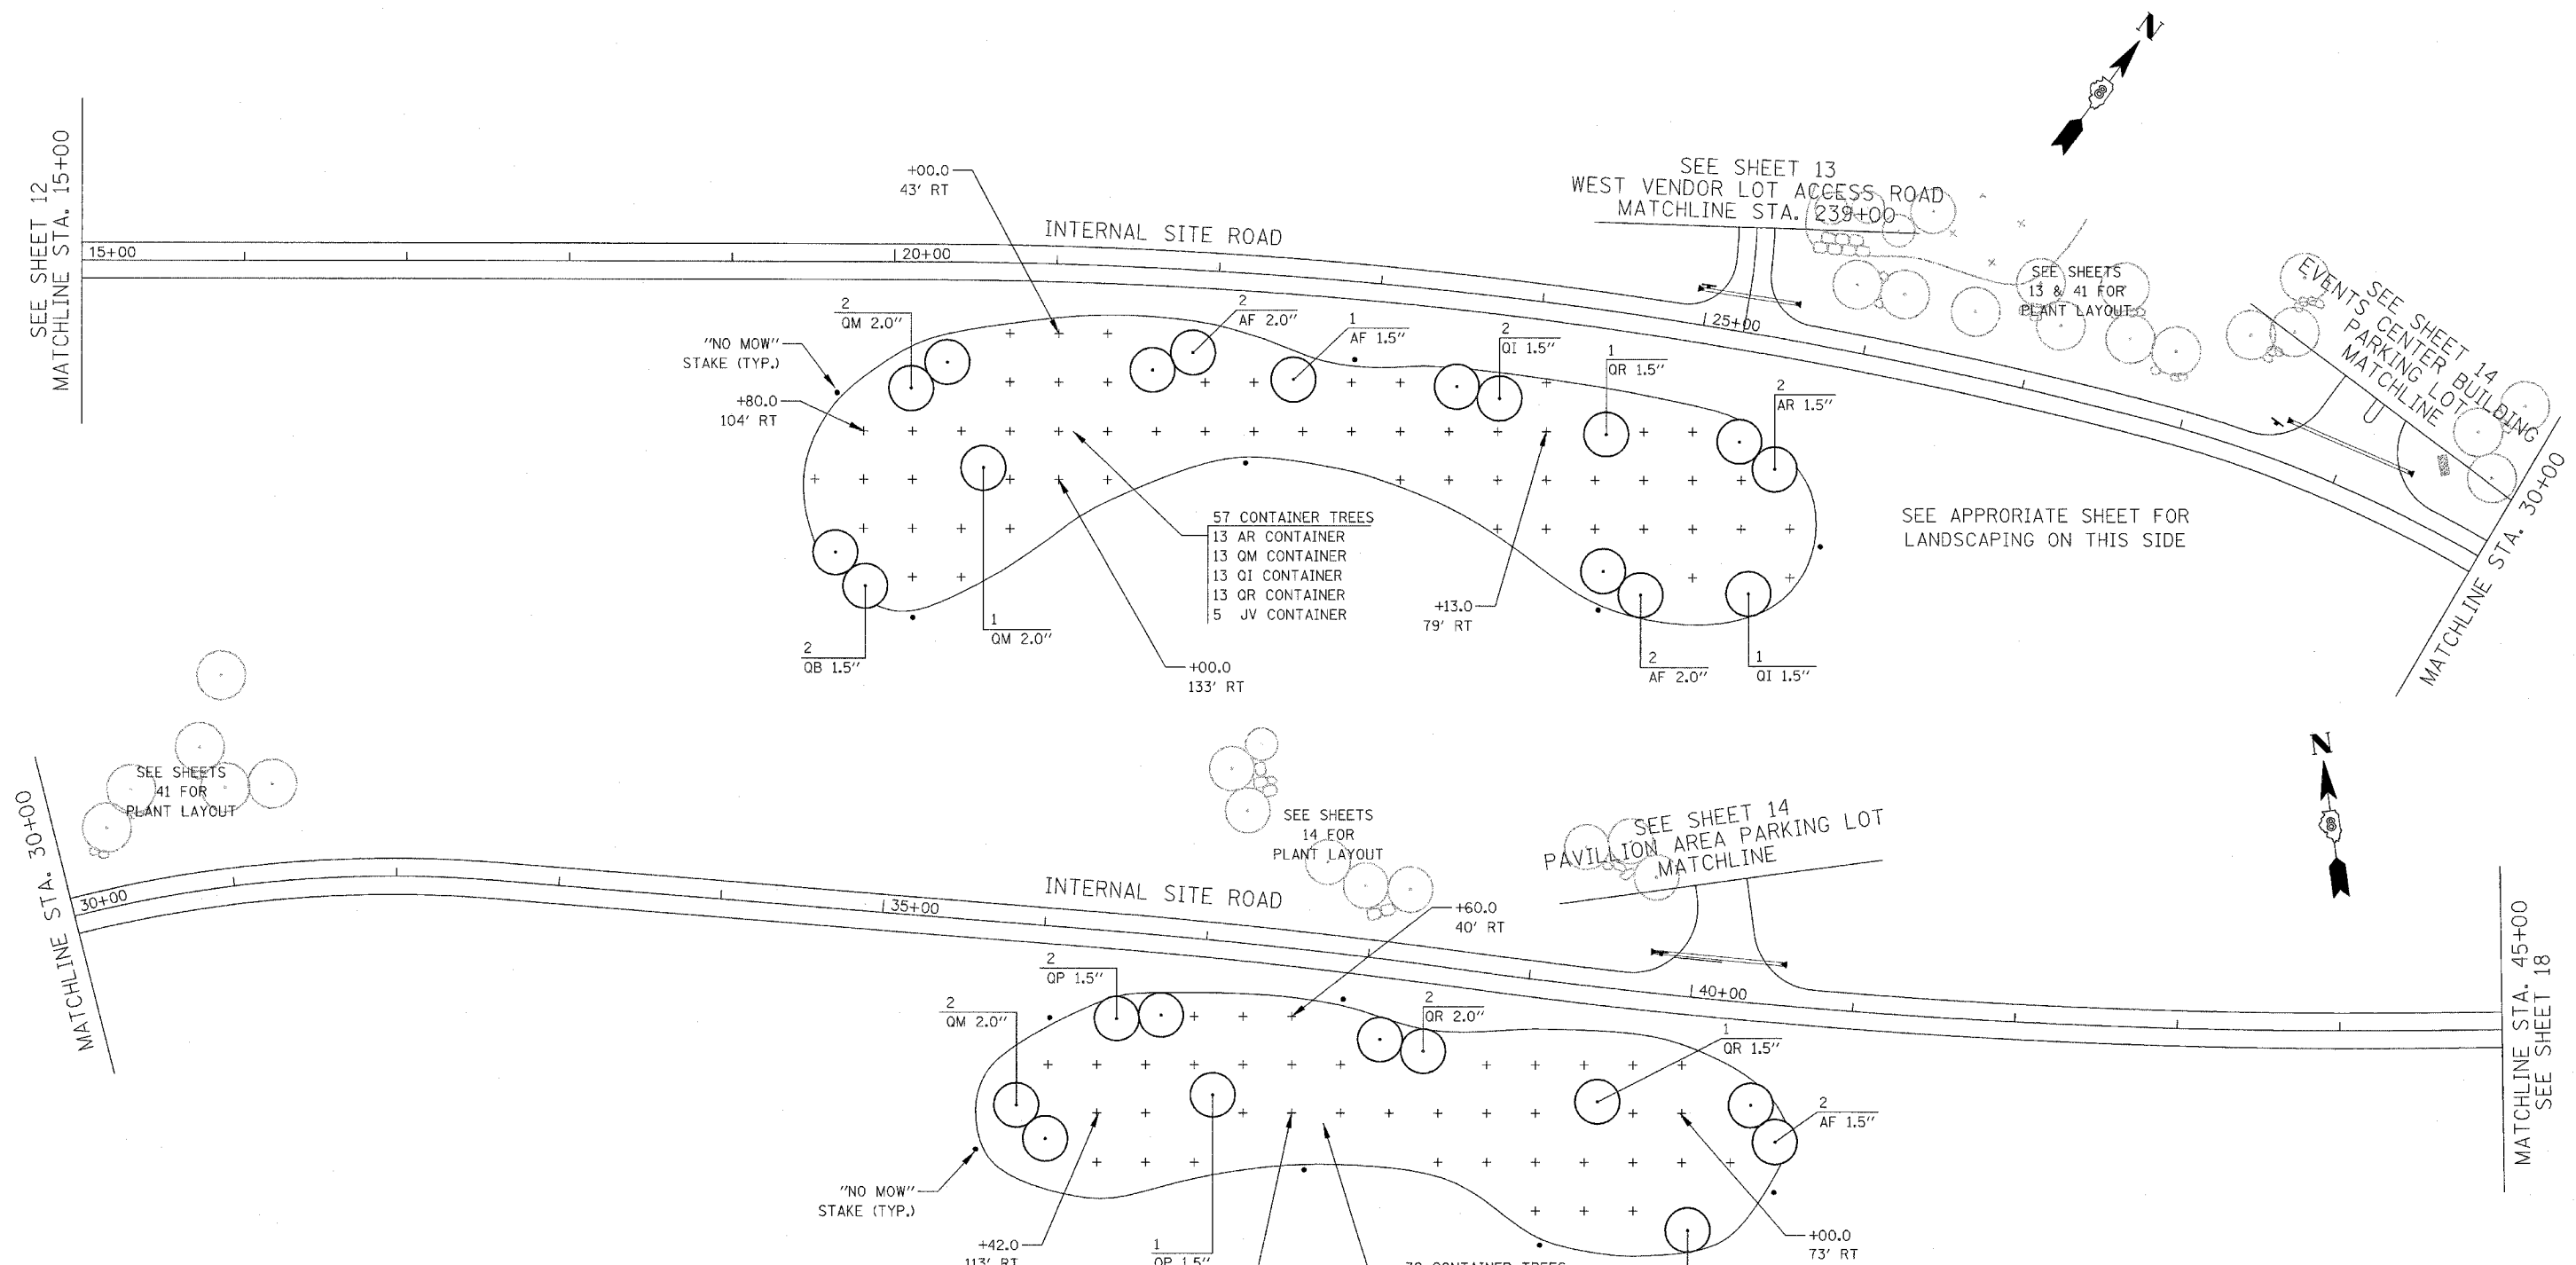

- 57 CONTAINER TREES
- 13 AR CONTAINER
 - 13 QM CONTAINER
 - 13 QI CONTAINER
 - 13 QR CONTAINER
 - 5 JV CONTAINER

- 39 CONTAINER TREES
- 9 QR CONTAINER
 - 9 QM CONTAINER
 - 9 QP CONTAINER
 - 9 AR CONTAINER
 - 3 JV CONTAINER

- NOTES:
1. LAYOUT CONTAINER TREES AT THE LOCATION DEPICTED "+".
 2. TYPICAL SPACING 15 30' X 30' UNLESS OTHERWISE NOTED.
 3. PLACE NO MOW STAKE AT APPROXIMATE LOCATION SHOWN A MINIMUM OF 10' FROM ANY CONTAINER SHRUBS OR TREES

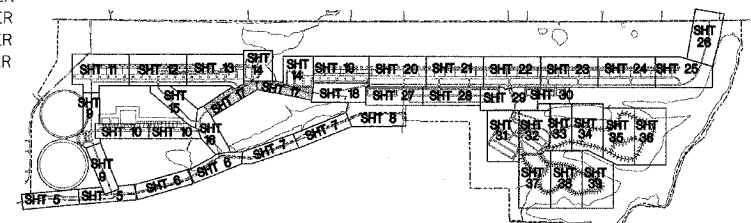

ILLINOIS DEPARTMENT OF TRANSPORTATION

PLAN VIEW
INTERNAL SITE ROAD
LANDSCAPING

PARK ROADS
SECTION DIST. 8 WSC 2006-1
RANDOLPH COUNTY

DRAWN BY: