
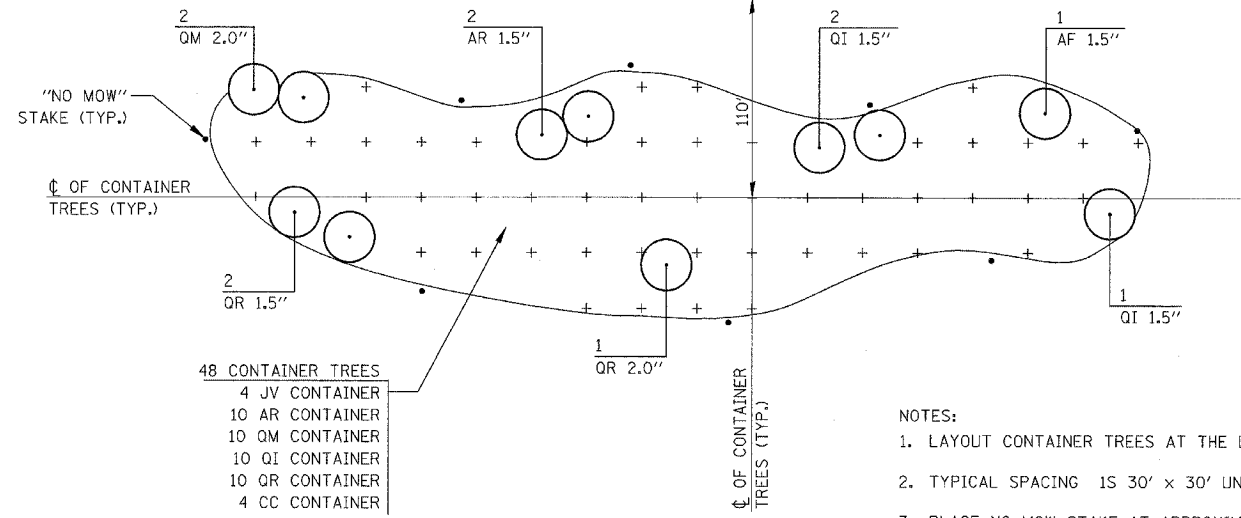
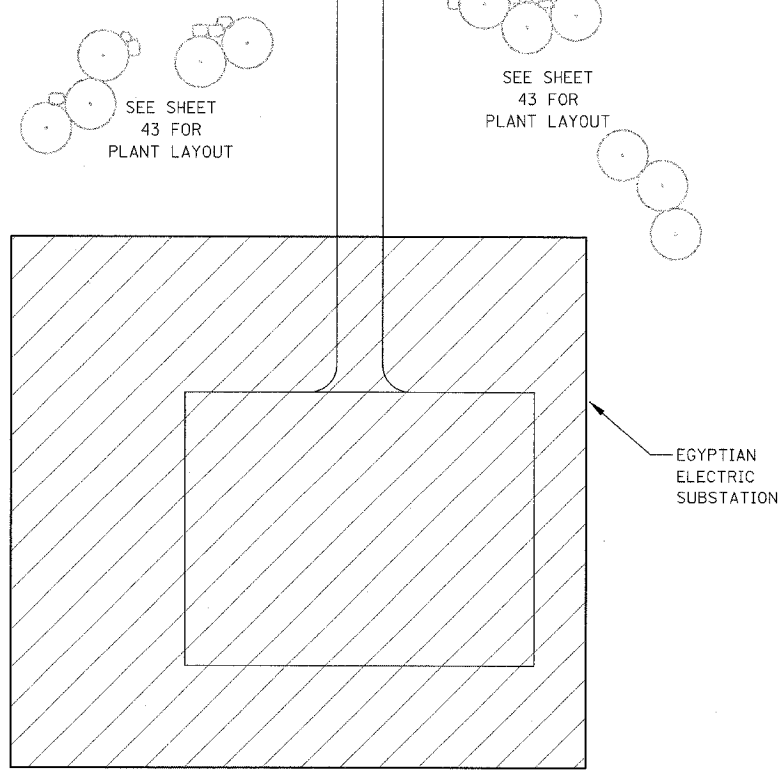
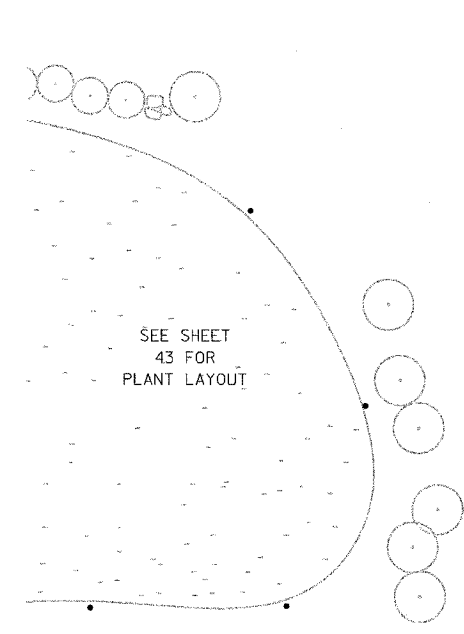
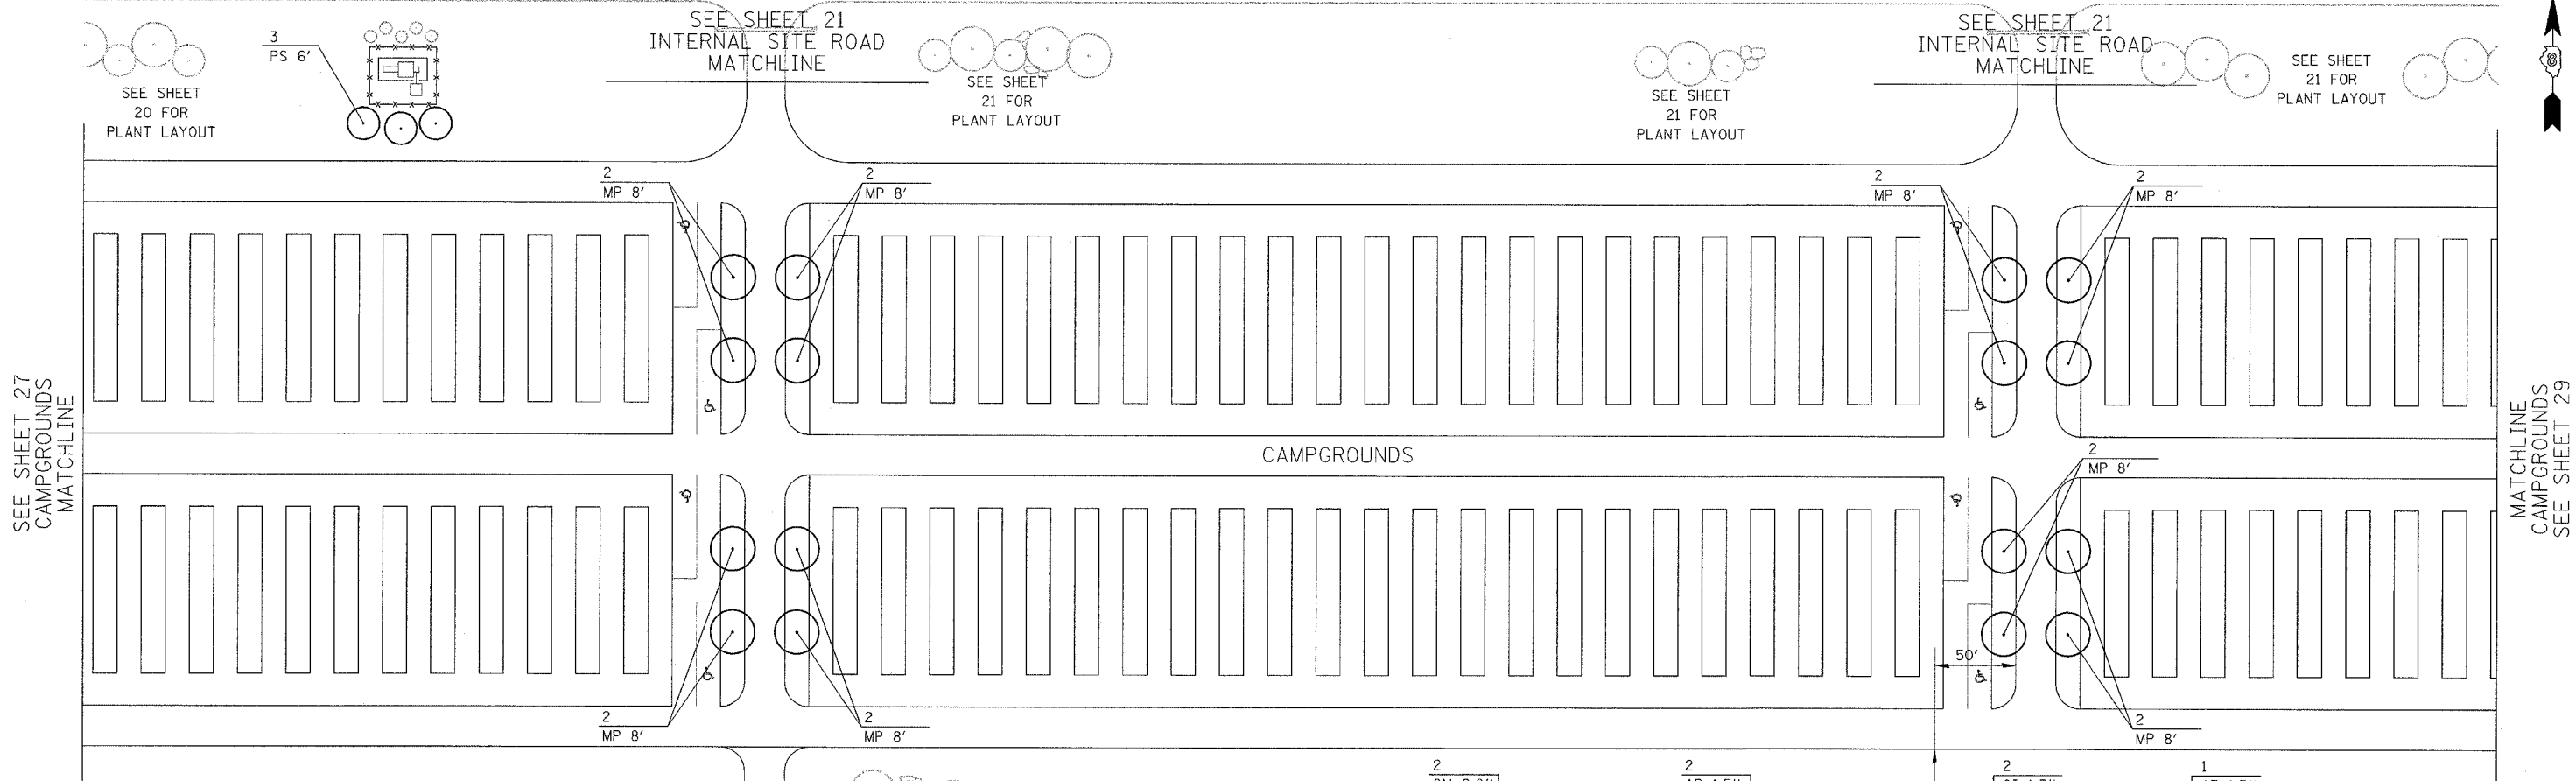



PAP. NO.	SECTION	COUNTY	TOTAL SHEETS	SHT. NO.
PARK ROADS	DIST. 8 WSC 2006-1	RANDOLPH	43	28
STA.	TO STA.			

CONTRACT NO. 76972

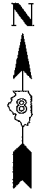

- 48 CONTAINER TREES
- 4 JV CONTAINER
 - 10 AR CONTAINER
 - 10 QM CONTAINER
 - 10 QI CONTAINER
 - 10 QR CONTAINER
 - 4 CC CONTAINER

- NOTES:
1. LAYOUT CONTAINER TREES AT THE LOCATION DEPICTED "4".
 2. TYPICAL SPACING IS 30' x 30' UNLESS OTHERWISE NOTED.
 3. PLACE NO MOW STAKE AT APPROXIMATE LOCATION SHOWN A MINIMUM OF 10' FROM ANY CONTAINER SHRUBS OR TREES

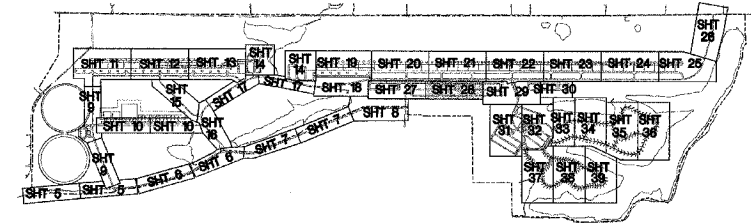

ILLINOIS DEPARTMENT OF TRANSPORTATION

**PLAN VIEW
CAMPGROUNDS
LANDSCAPING**

PARK ROADS
SECTION DIST. 8 WSC 2006-1
RANDOLPH COUNTY

DRAWN BY: