


SECTION	COUNTY	TOTAL SHEETS	SHEET NO.
DIST. 8 WSC 2006-1	RANDOLPH	43	34
STA.	TO STA.		

CONTRACT NO. 76972



EAST LAKE



RV PARKING LAKE

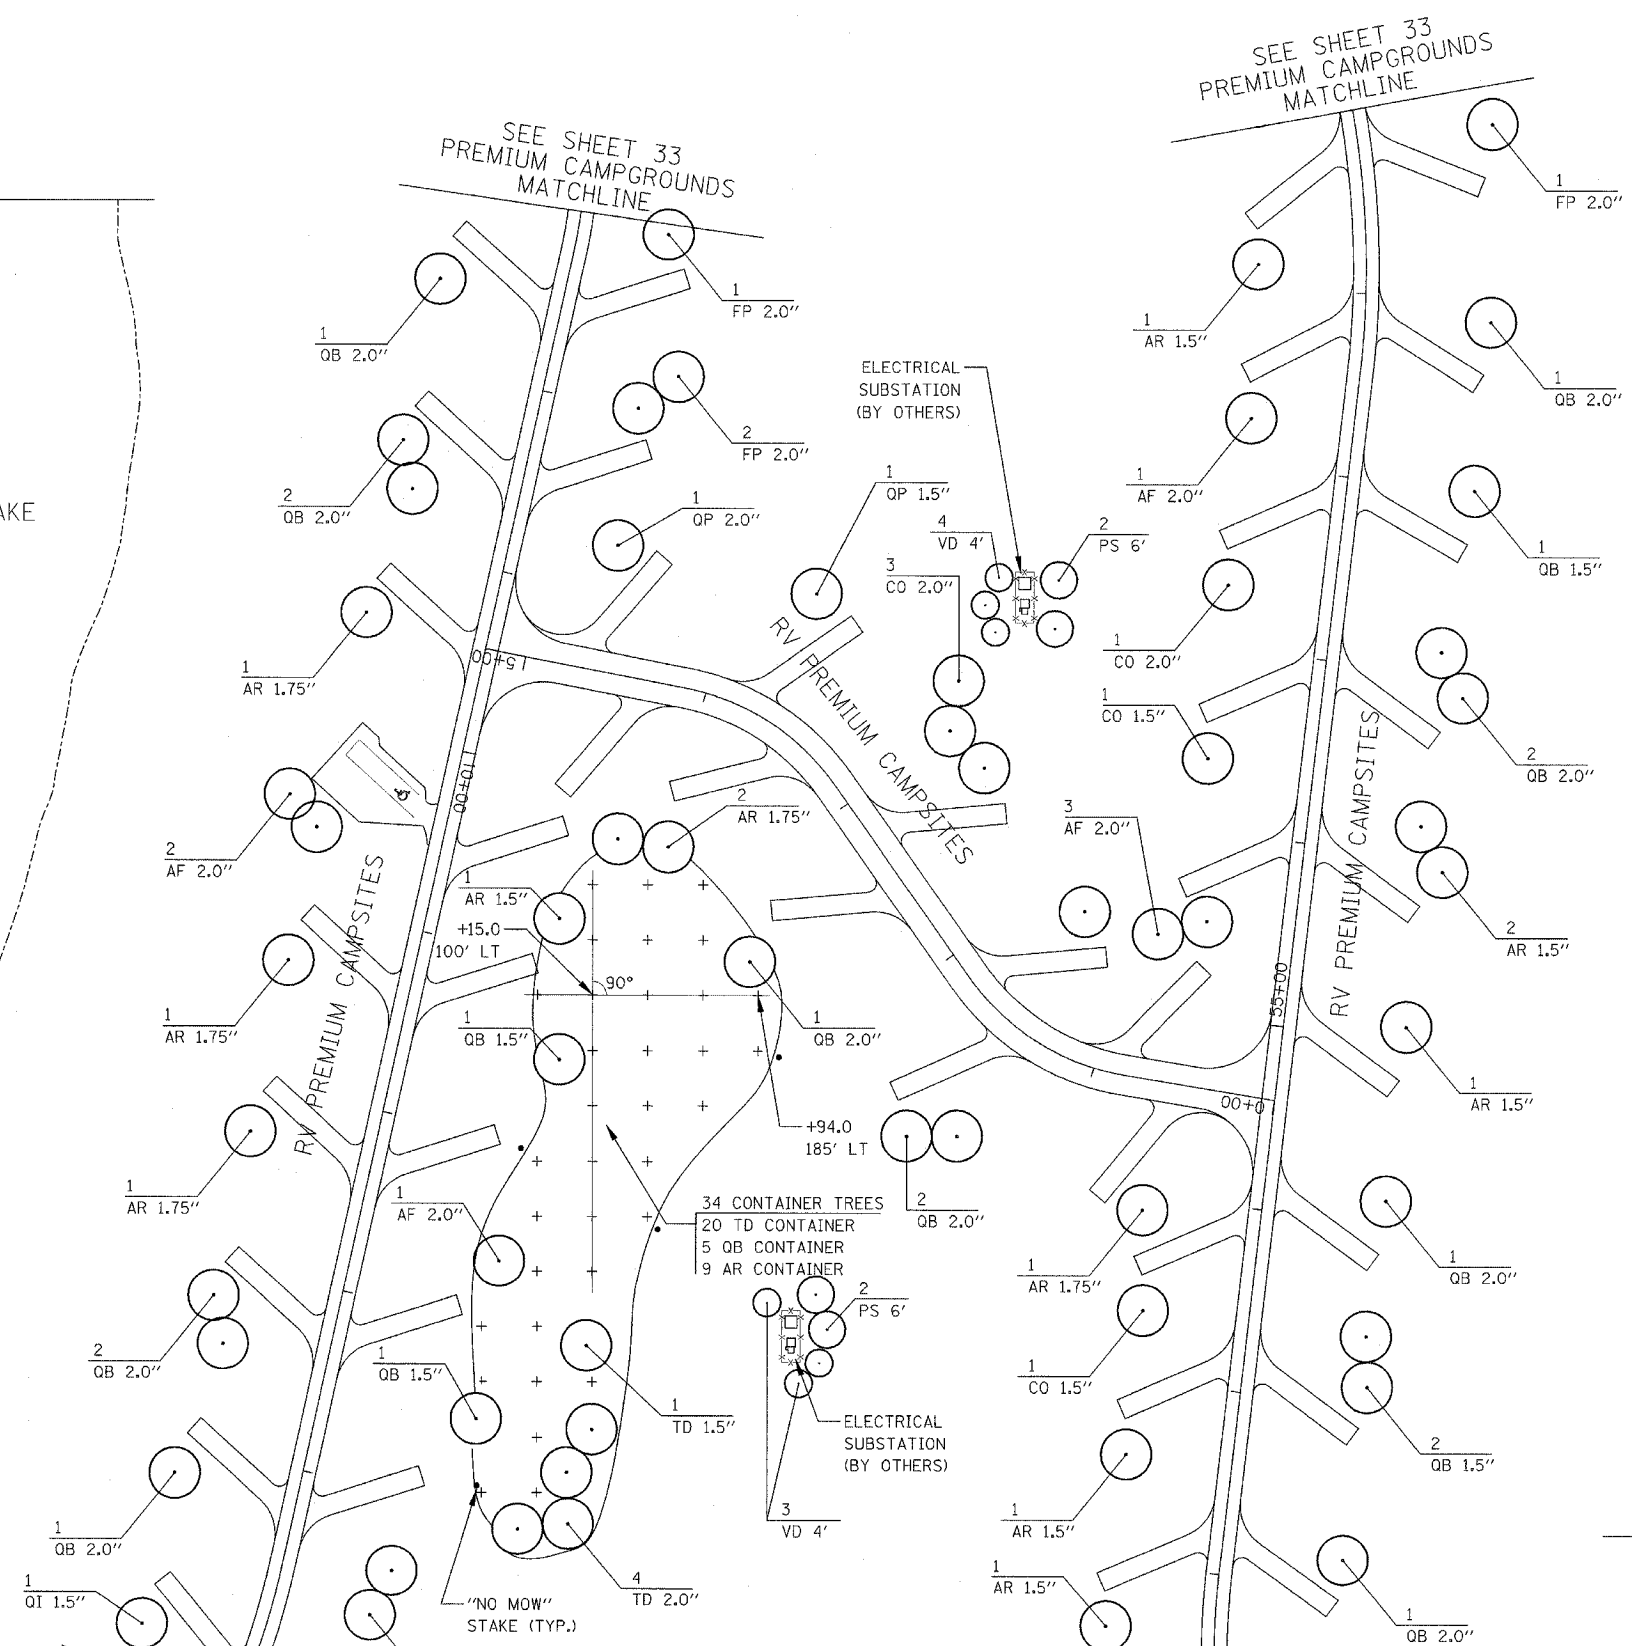

- NOTES:
1. LAYOUT CONTAINER TREES AT THE LOCATION DEPICTED "+".
 2. TYPICAL SPACING 15 30' x 30' UNLESS OTHERWISE NOTED.
 3. PLACE NO MOW STAKE AT APPROXIMATE LOCATION SHOWN A MINIMUM OF 10' FROM ANY CONTAINER SHRUBS OR TREES

MATCHLINE
PREMIUM CAMPGROUNDS
SEE SHEET 35

MATCHLINE
PREMIUM CAMPGROUNDS
SEE SHEET 33

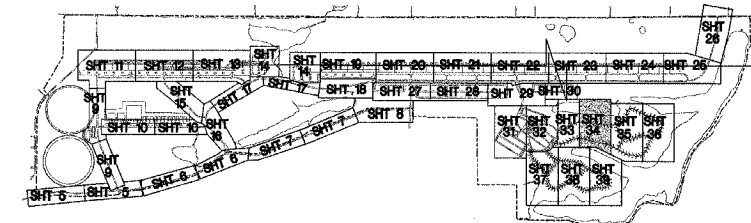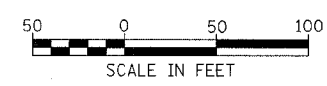

ILLINOIS DEPARTMENT OF TRANSPORTATION
PLAN VIEW
PREMIUM CAMPGROUNDS
LANDSCAPING
 PARK ROADS
 SECTION DIST. 8 WSC 2006-1
 RANDOLPH COUNTY

DRAWN BY: