
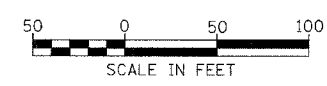
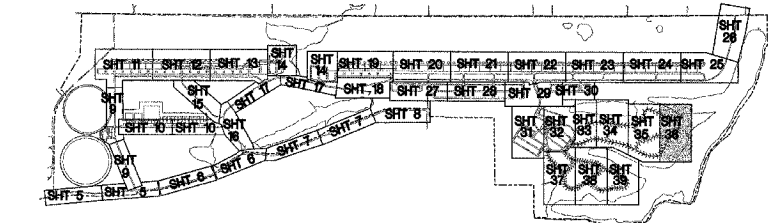


F&P RTE.	SECTION	COUNTY	TOTAL SHTS	SHT NO.
PARK ROADS	DIST. 8 WSC 2006-1	RANDOLPH	43	36
STA.	TO STA.			

CONTRACT NO. 76972

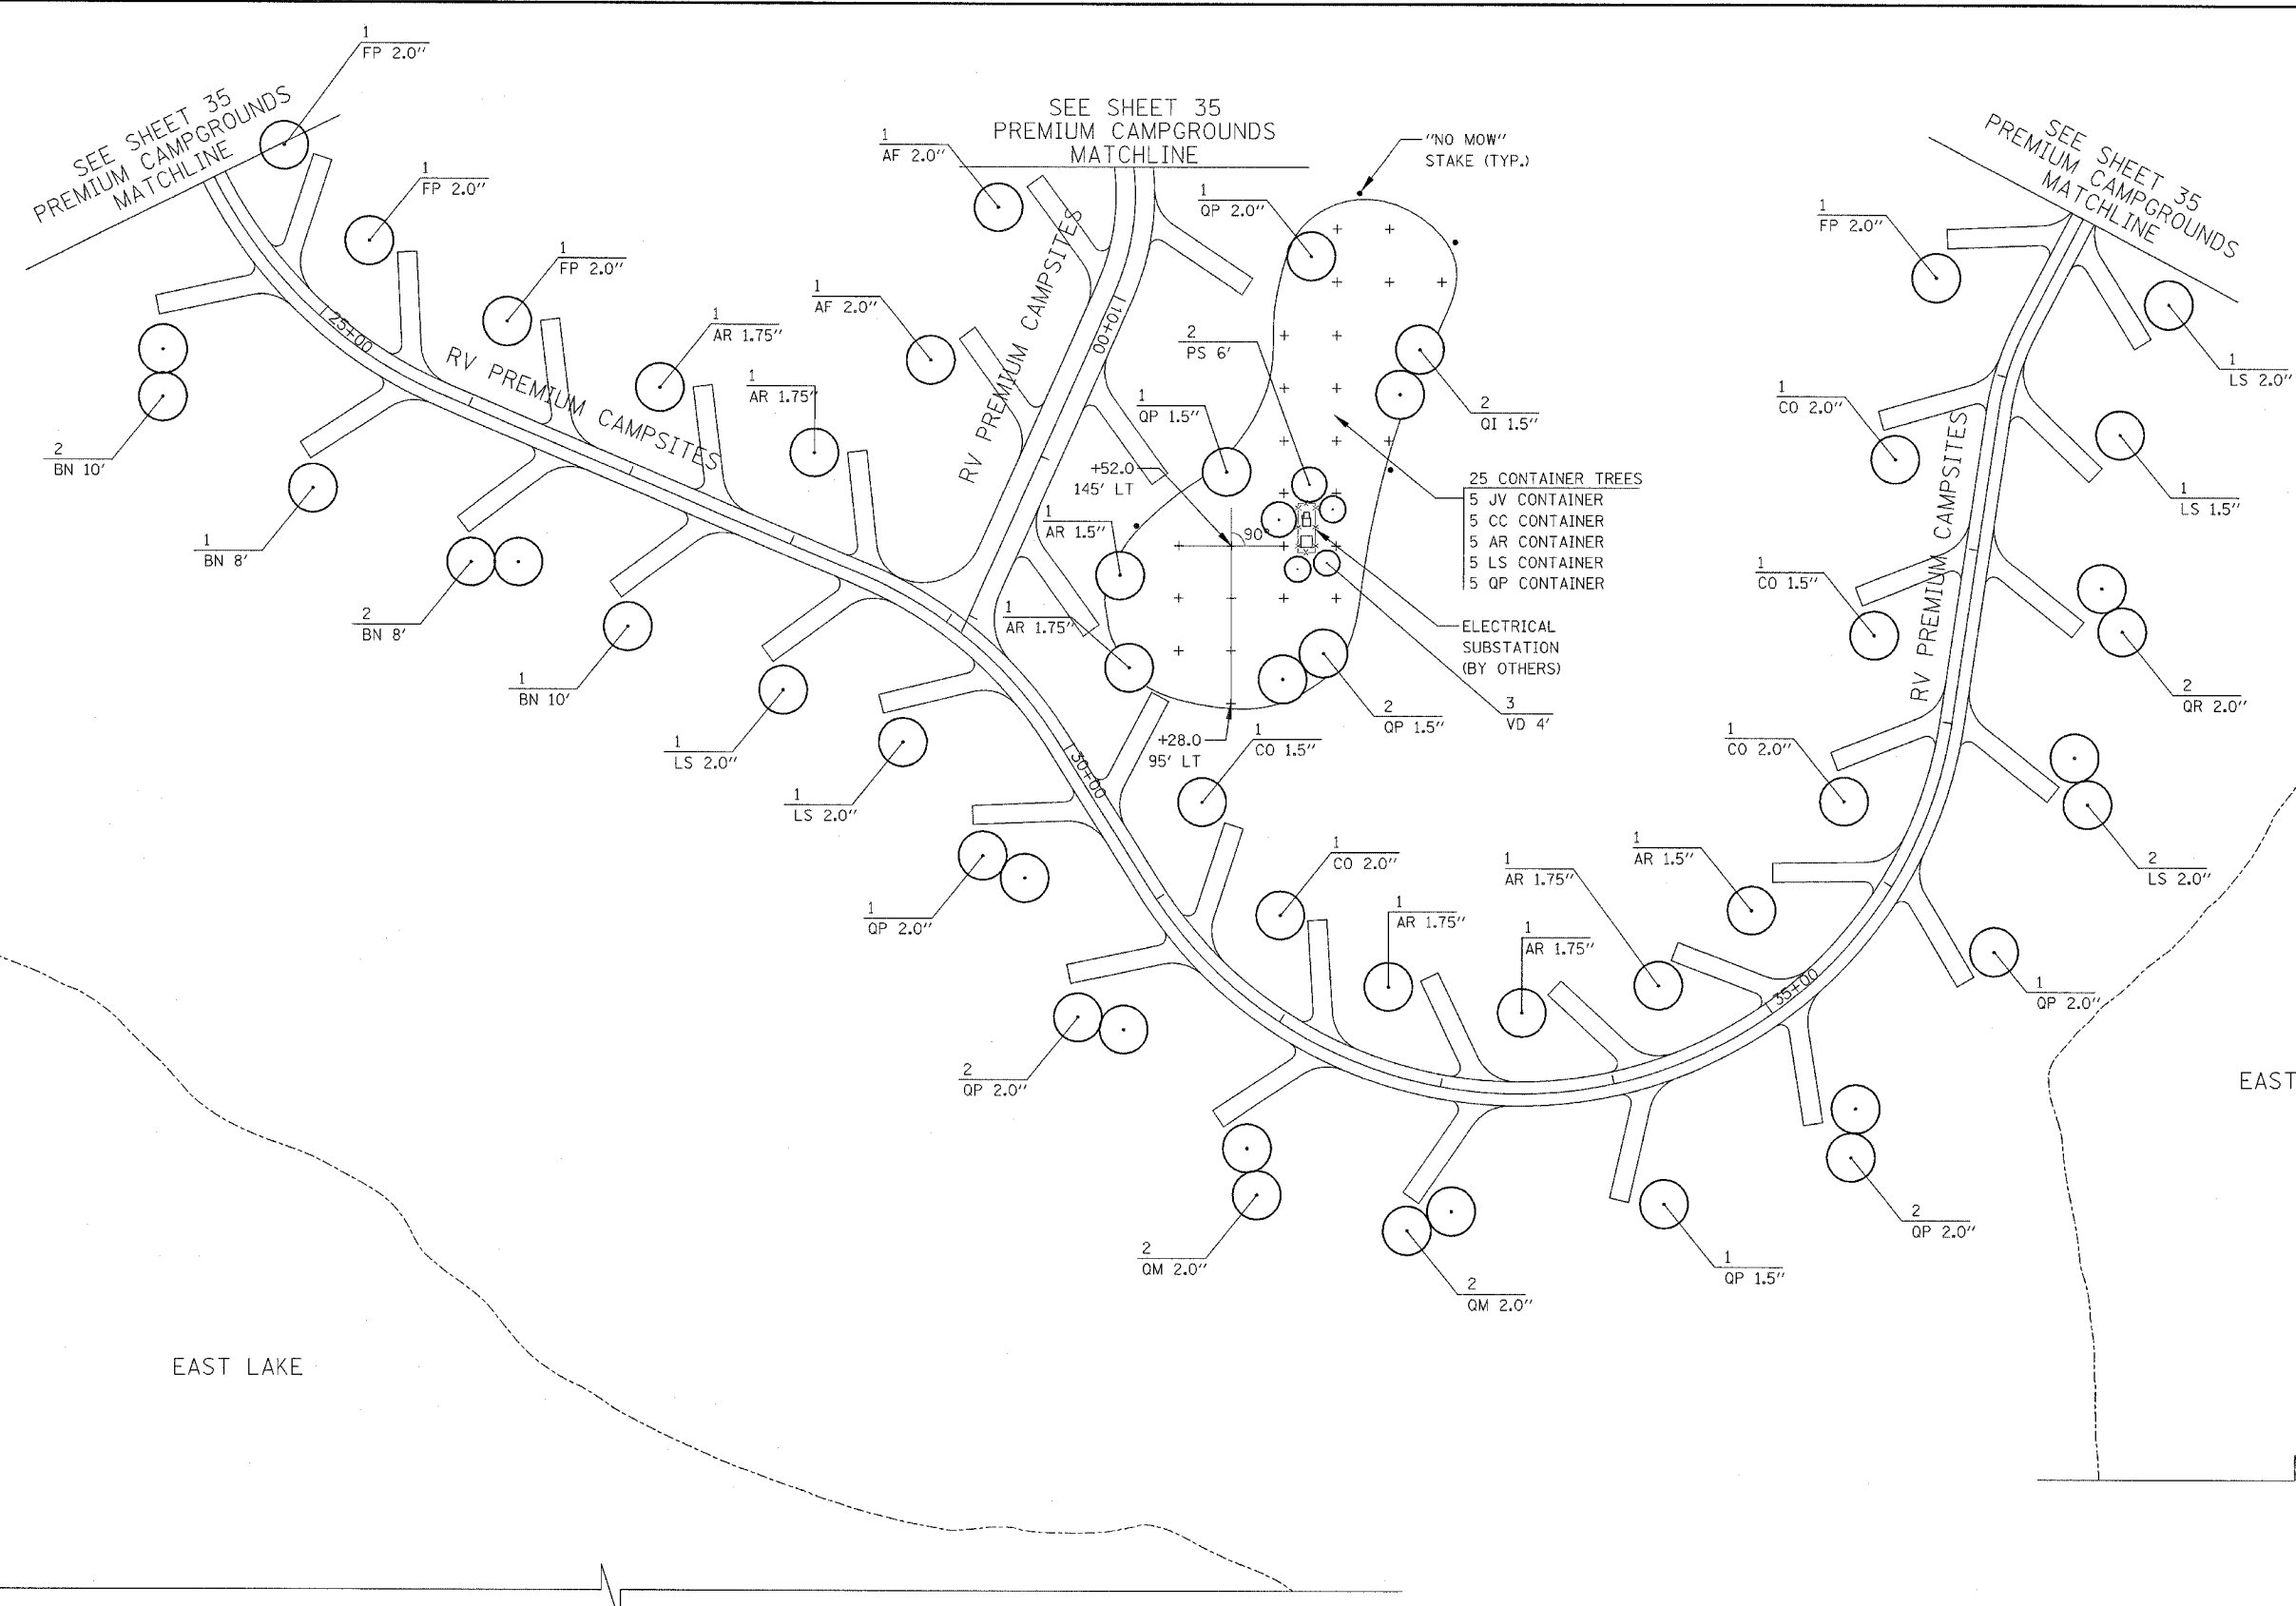

ILLINOIS DEPARTMENT OF TRANSPORTATION  
**PLAN VIEW**  
**PREMIUM CAMPGROUNDS**  
**LANDSCAPING**  
 PARK ROADS  
 SECTION DIST. 8 WSC 2006-1  
 RANDOLPH COUNTY  
 DRAWN BY: