
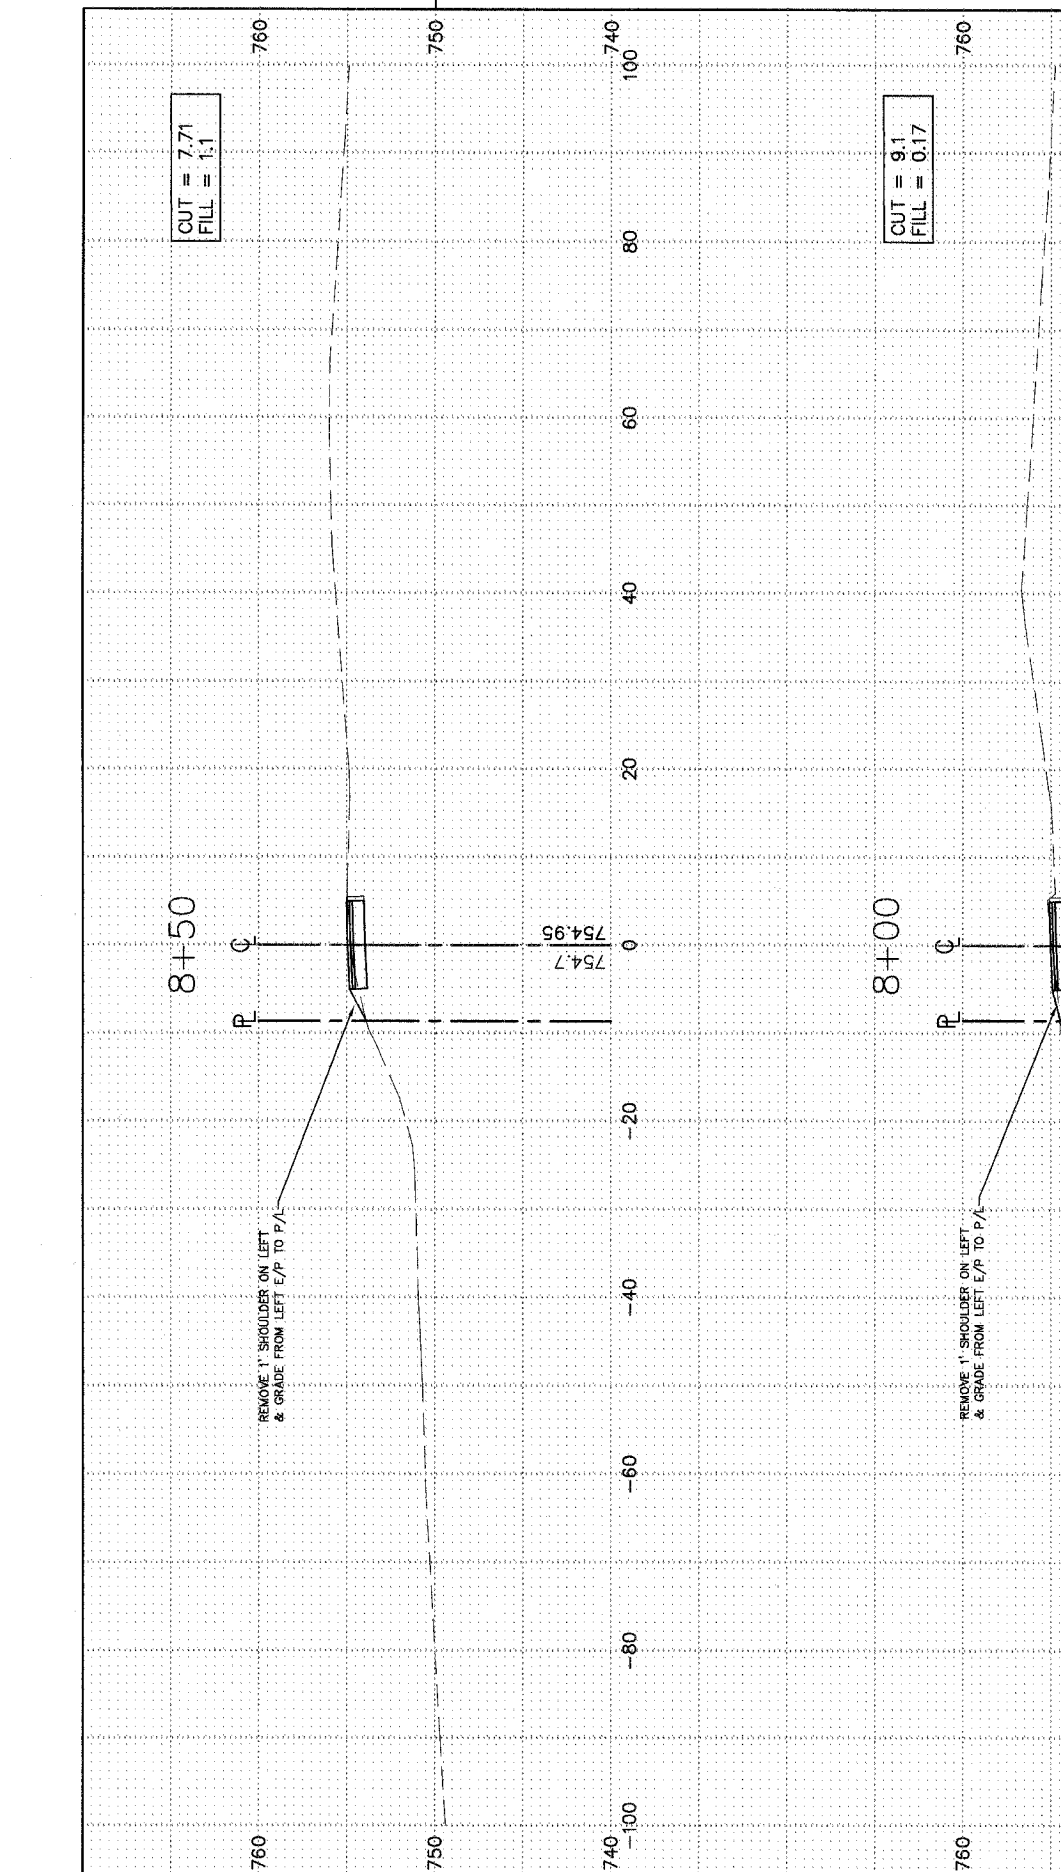
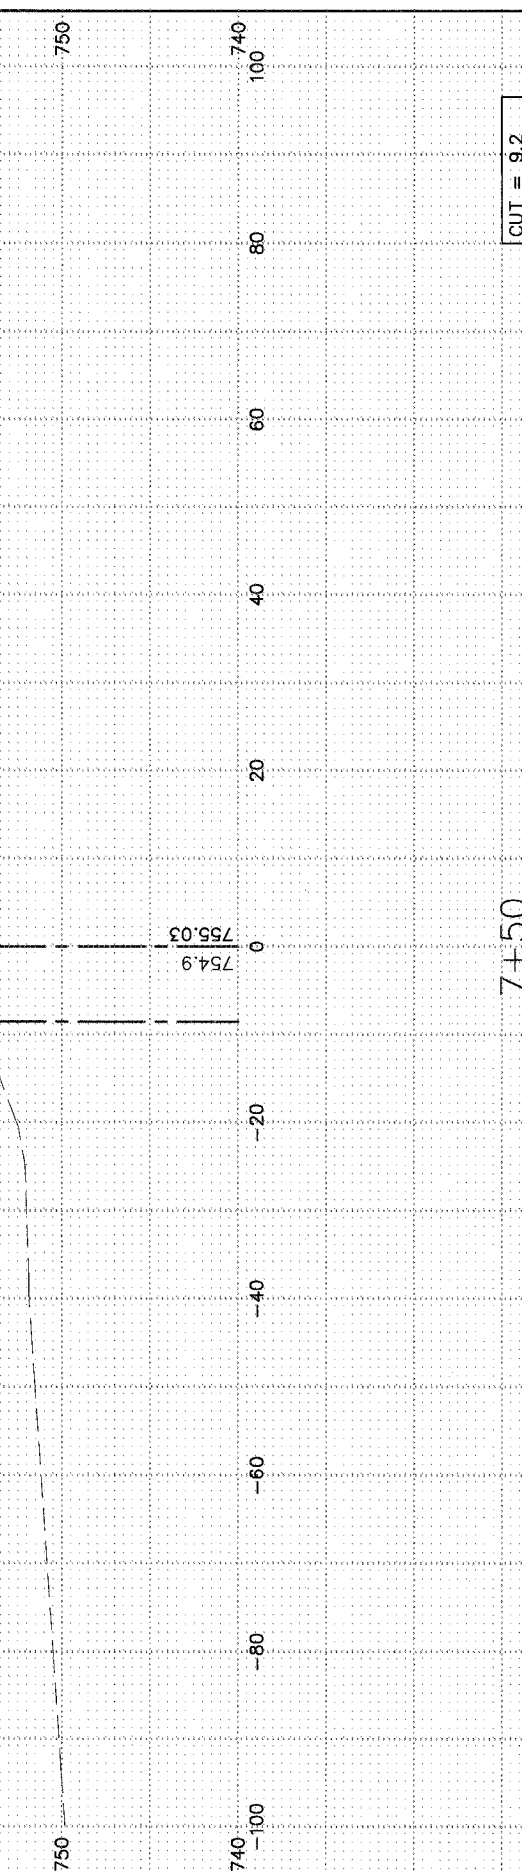
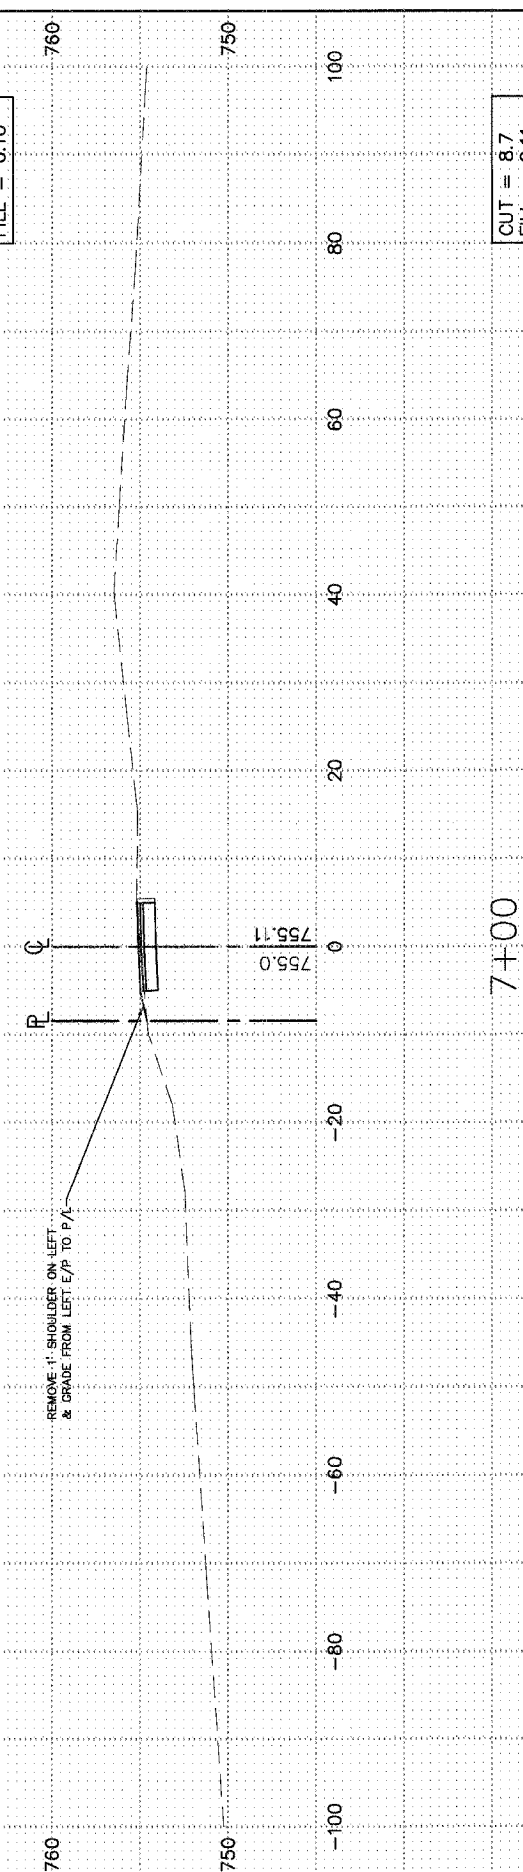
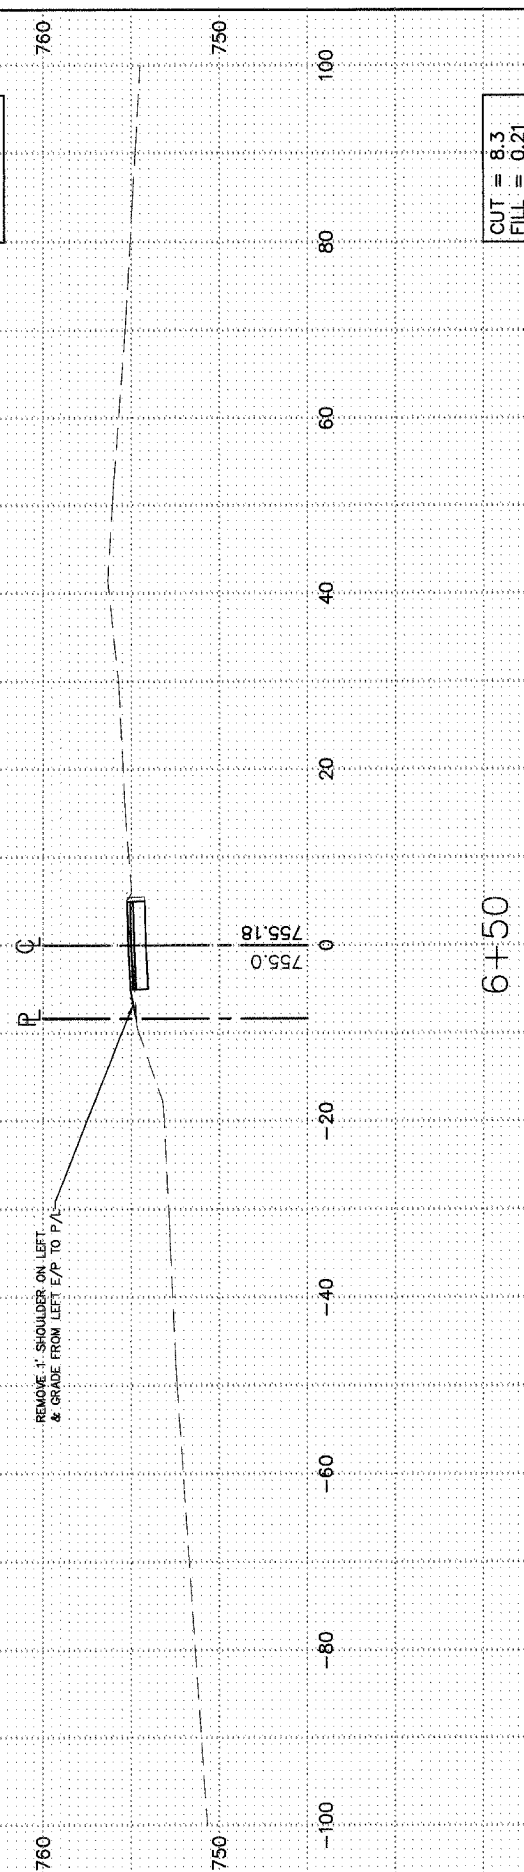


F.A. RTE.	SECTION	COUNTY	TOTAL SHEETS	SHEET NO.
94-P4031-00-BR <td></td> <td>DUPAGE</td> <td>54</td> <td>45</td>		DUPAGE	54	45

CONTRACT NO. 83560

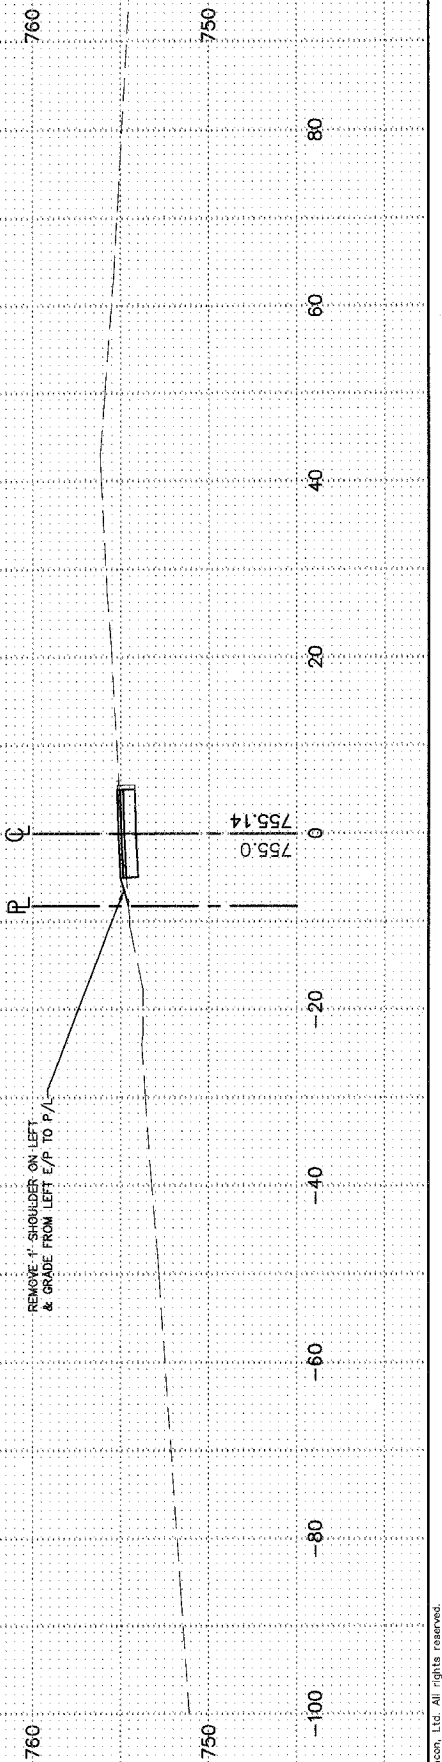

PEDESTRIAN PATH STA. 6+50.00 TO STA. 8+50.00				
FILE NAME: XSECTION	DSGN. BY: CA	JOB NO.: 551.007	FLD. BK./PG.: ---	SHEET NO. 45 of 54
DISC. NUMBER: 551007	DRN. BY: RDS	DATE: 04-26-04	SCALE: 1" = 10' H, 1" = 5' V	

DWG: BRIDGE_03

Copyright © 2003 Camcon, Ltd. All rights reserved.