


F.A. RTE.	SECTION	COUNTY	TOTAL SHEETS	SHEET NO.
	84-PA031-00-BR	DUPAGE	54	47

CONTRACT NO. 83560

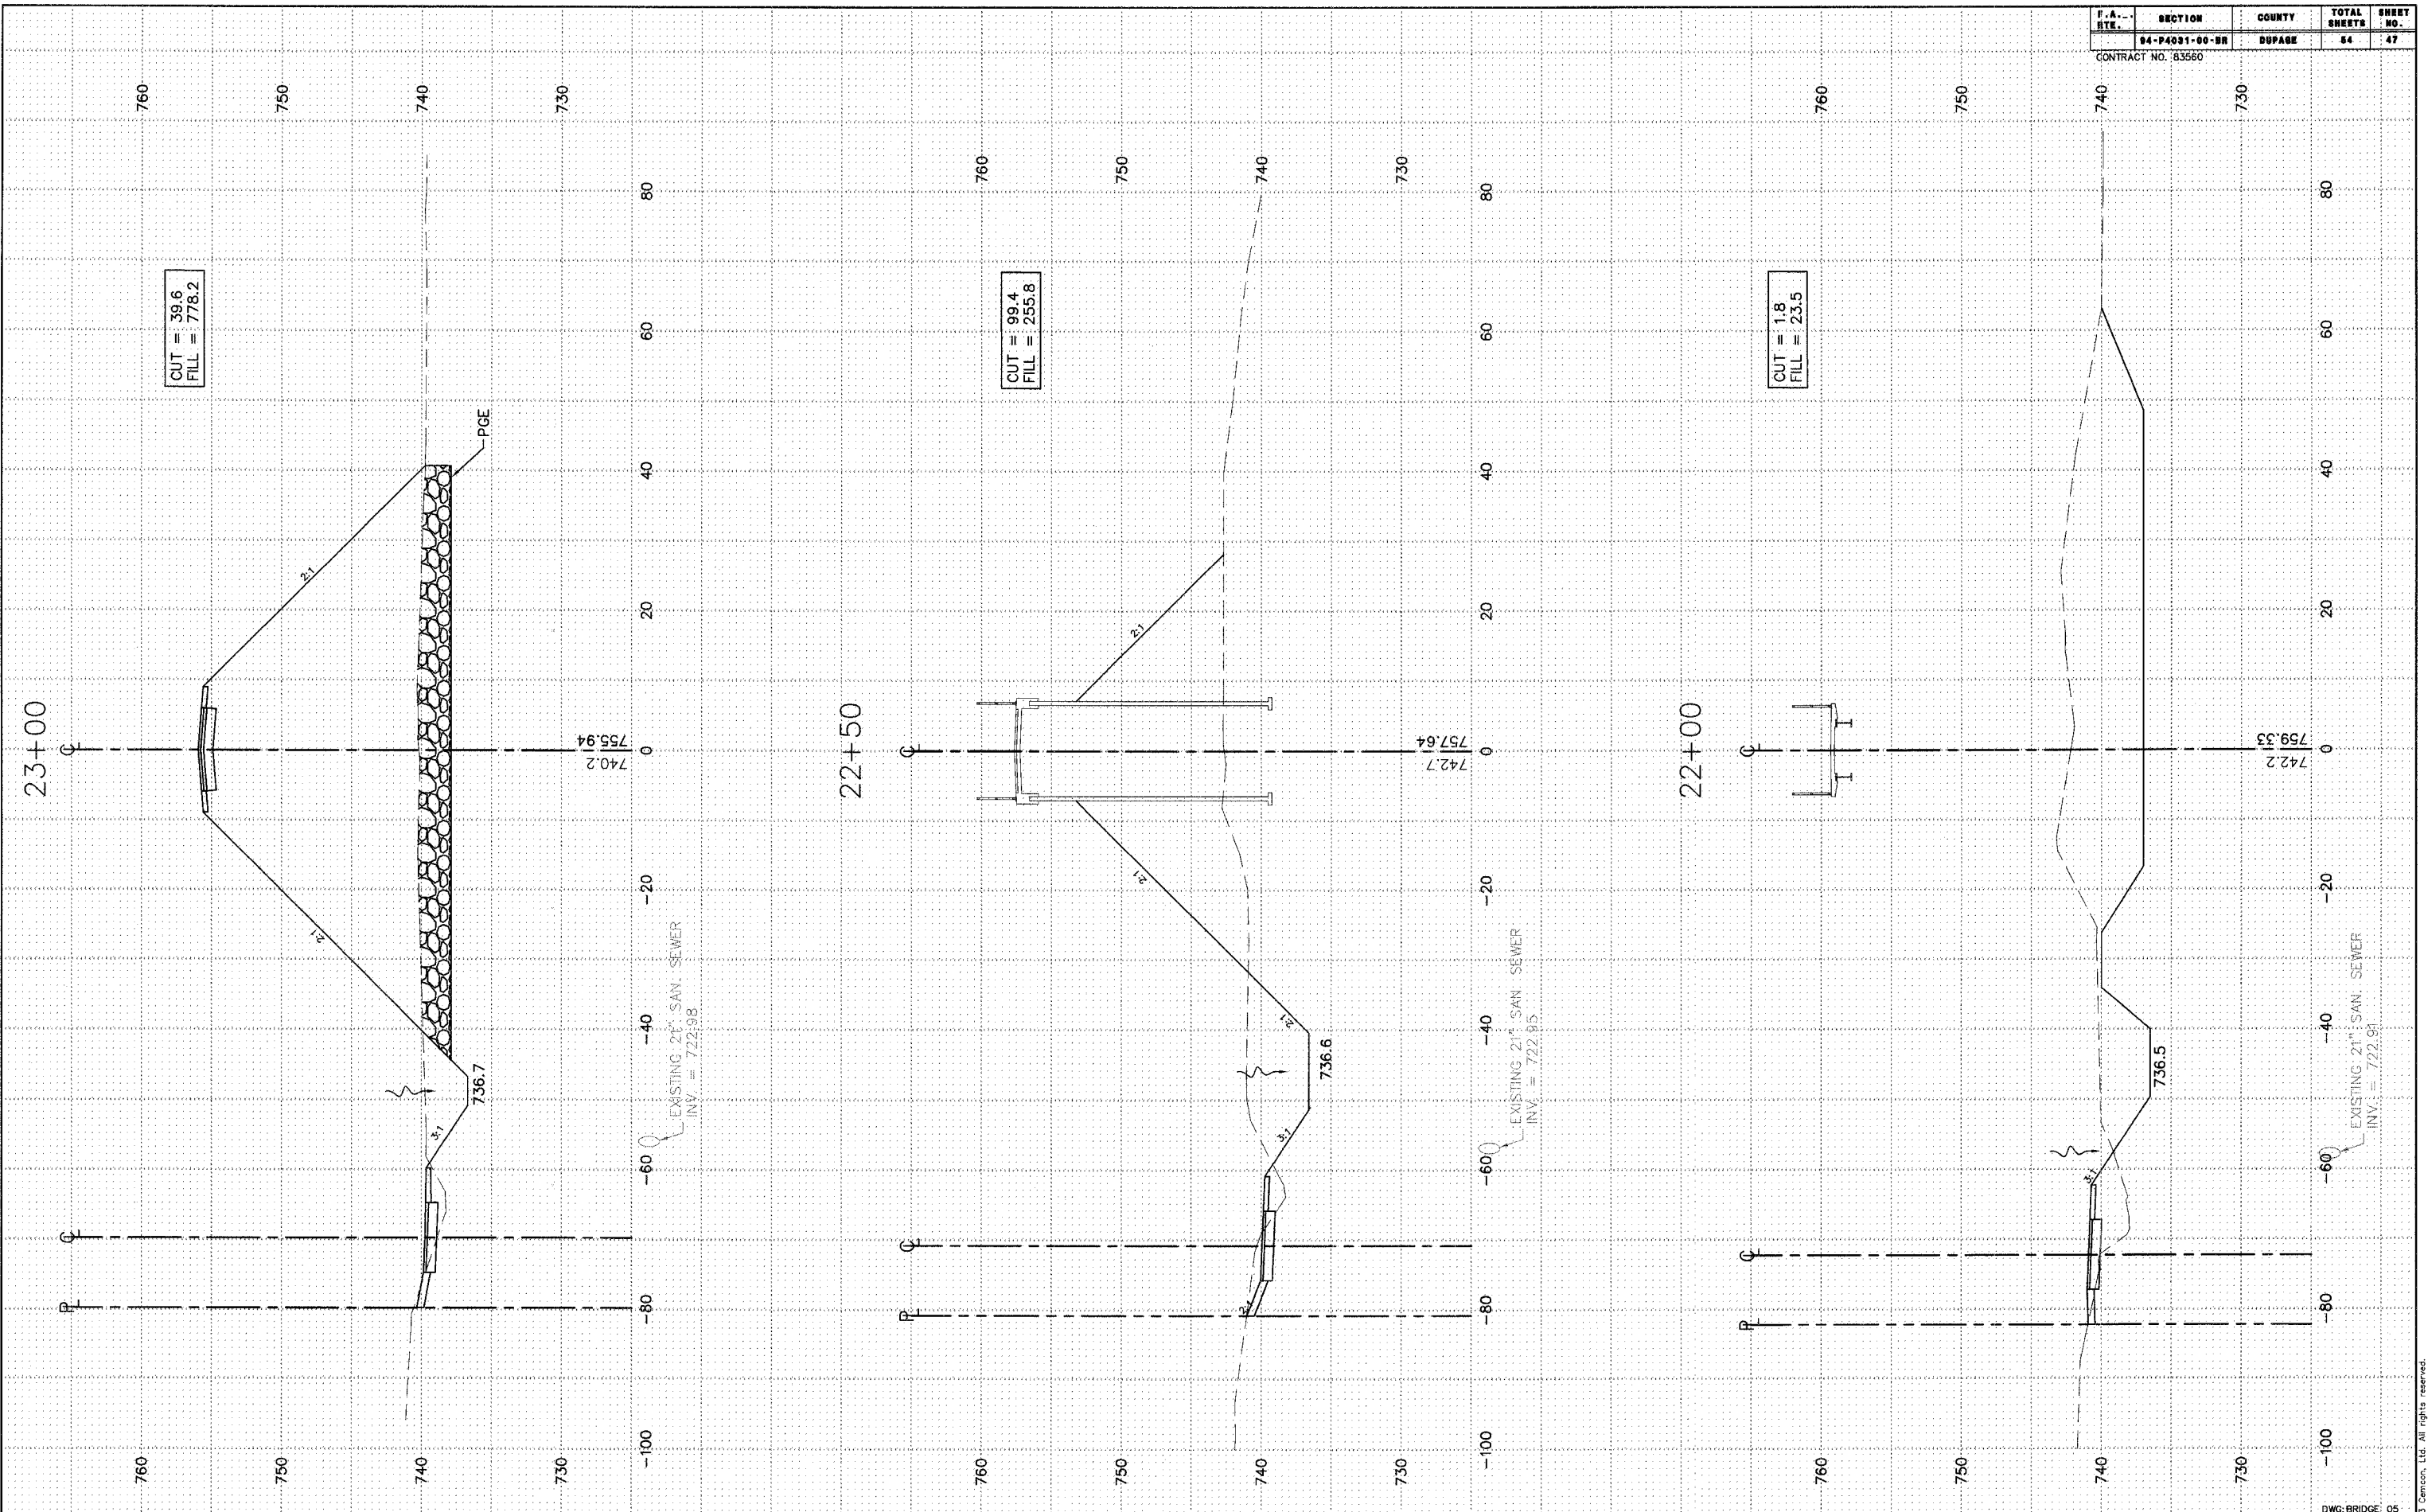

BIKE PATH STA. 22+00.00 TO STA. 23+00.00

FILE NAME: XSECTION	DSGN. BY: CA	JOB NO.: 551.007	FLD. BK./PG.: ----	SHEET NO.
DISC. NUMBER: 551007	DRN. BY: RDS	DATE: 04-26-04	SCALE: 1" = 10' H, 1" = 5' V	47 of 54

DWG: BRIDGE_05

Copyright © 2003 Camcon, Ltd. All rights reserved.