


CONTRACT NO. 83560

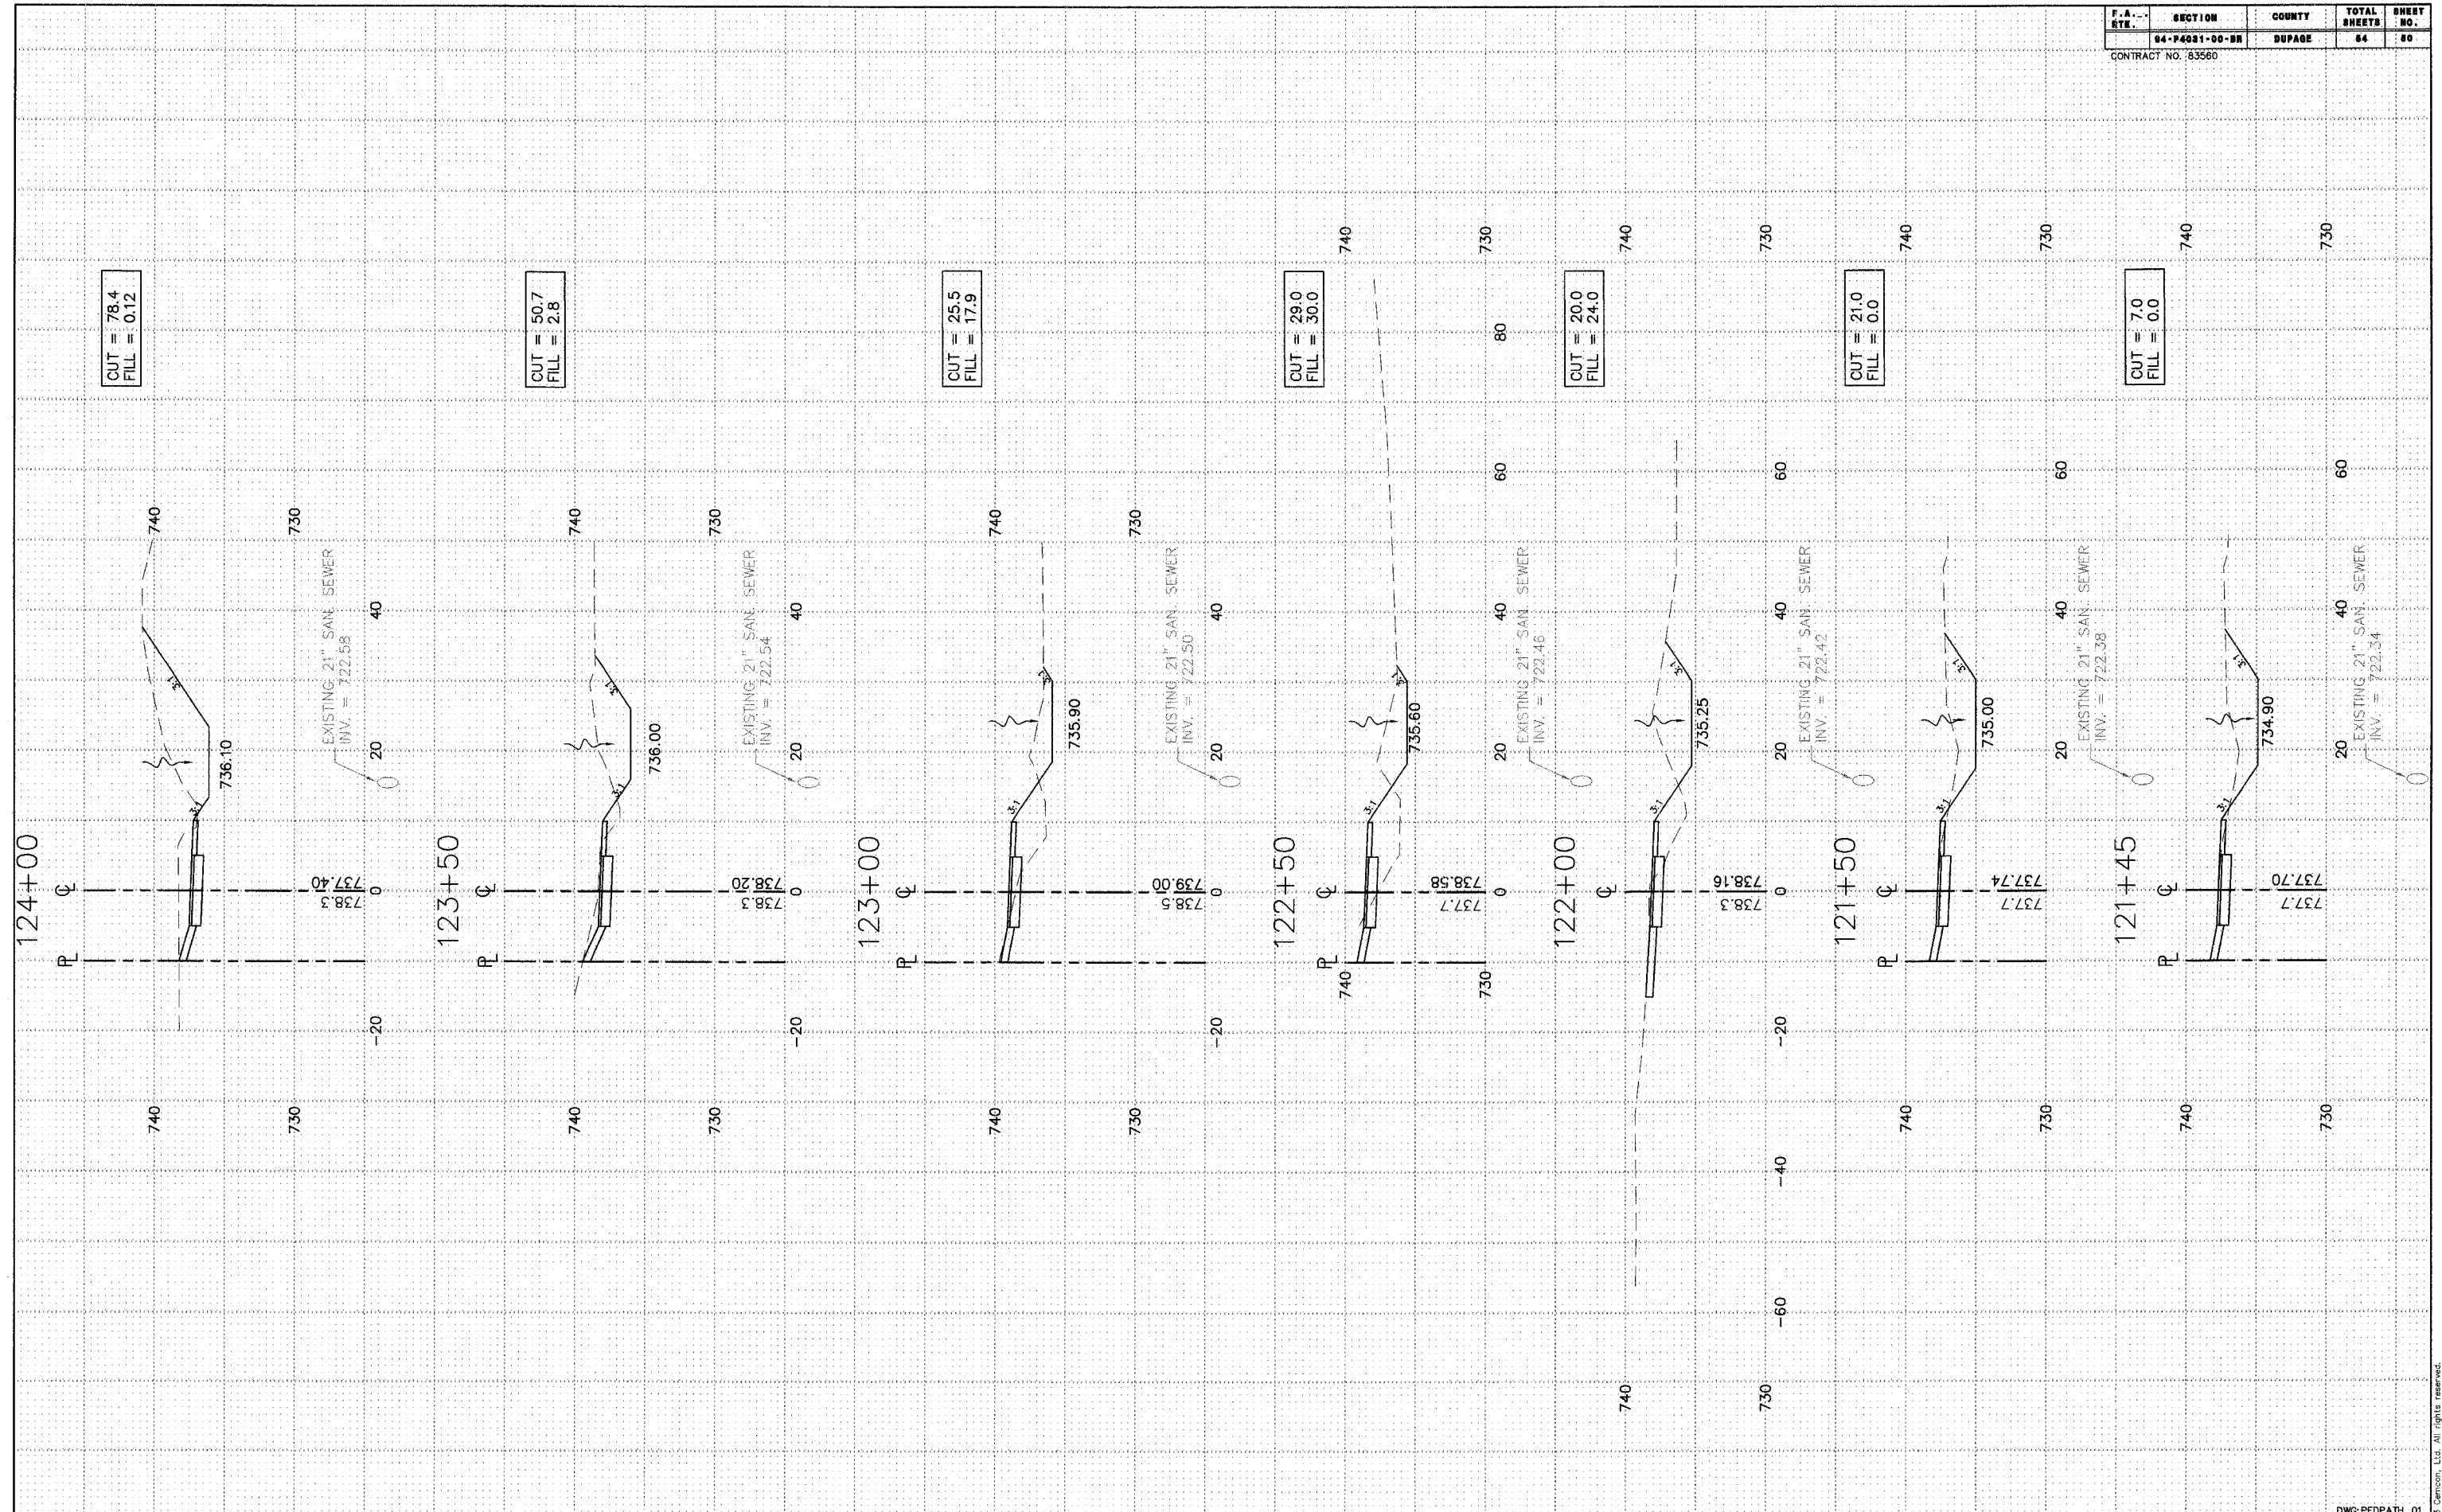

PEDESTRIAN PATH STA. 121+45.00 TO STA. 124+00.00

FILE NAME: XSECTION	DSGN. BY: CA	JOB NO.: 551.007	FLD. BK./PG.: ---	SHEET NO. 50 of 54
DISC. NUMBER: 551007	DRN. BY: RDS	DATE: 07-05-05	SCALE: 1" = 10' H, 1" = 5' V	

DWG: PEDPATH_01