


F.A.P. RTE.	SECTION	COUNTY	TOTAL SHEETS	SHEET NO.
870	04-00051-00-SW	DuPAGE	46	43
STA. 76+91		TO STA. 78+50		
FED. ROAD DIST. NO.	ILLINOIS	FED. AID PROJECT		
CONTRACT NO. 83820				

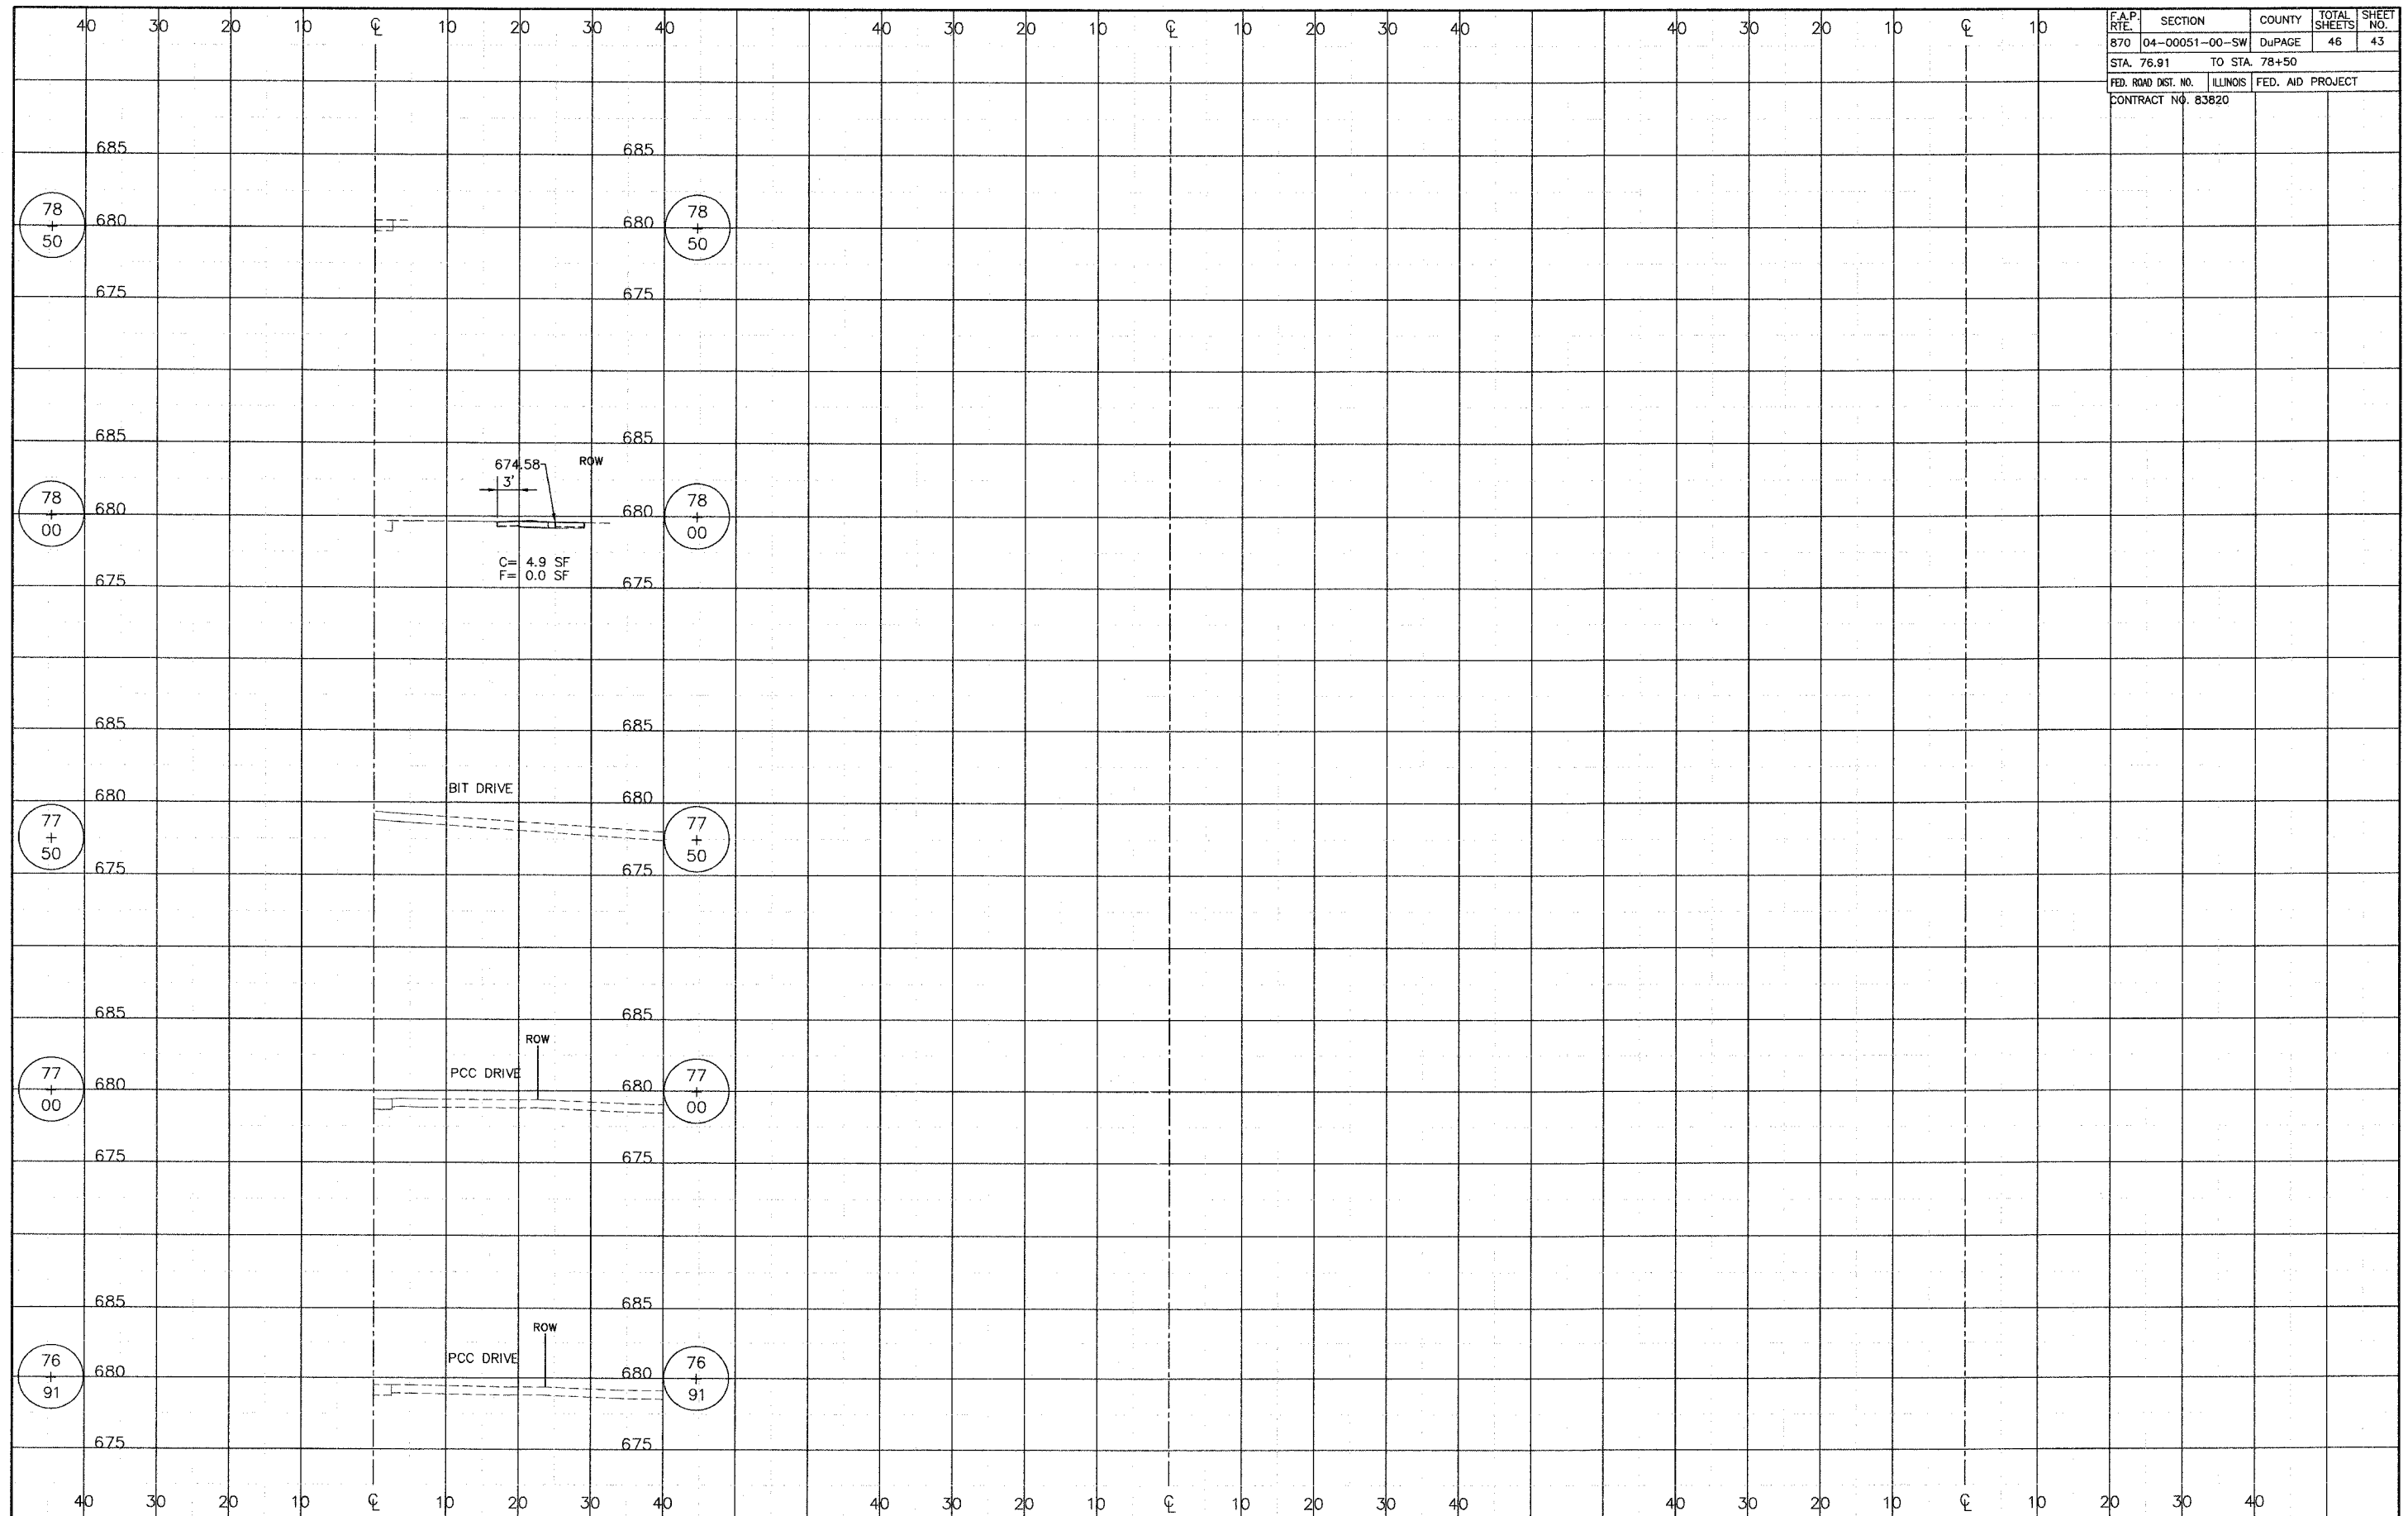

674.58  
3'  
ROW  
C= 4.9 SF  
F= 0.0 SF

BIT DRIVE

PCC DRIVE

PCC DRIVE