




DATE: _____ BY: _____
 SURVEYED: _____
 PLAN NO. _____
 CHECKED: _____
 DATE: _____

CHRISTOPHER B. BURKE ENGINEERING LTD.
 9575 West Higgins Road, Suite 600
 Rosemont, Illinois 60018
 (847) 823-0500

DATE: _____ BY: _____
 SURVEYED: _____
 PROFILE NO. _____
 CHECKED: _____
 DATE: _____

F.A. RTE.	SECTION	COUNTY	TOTAL SHEETS	SHEET NO.
-	05-00052-00-RS	DUPAGE	20	7
STA.	200+00	TO STA.	224+00	
FED. ROAD DIST. NO.	ILLINOIS FED. AID PROJECT			

CONTRACT NO. 83821

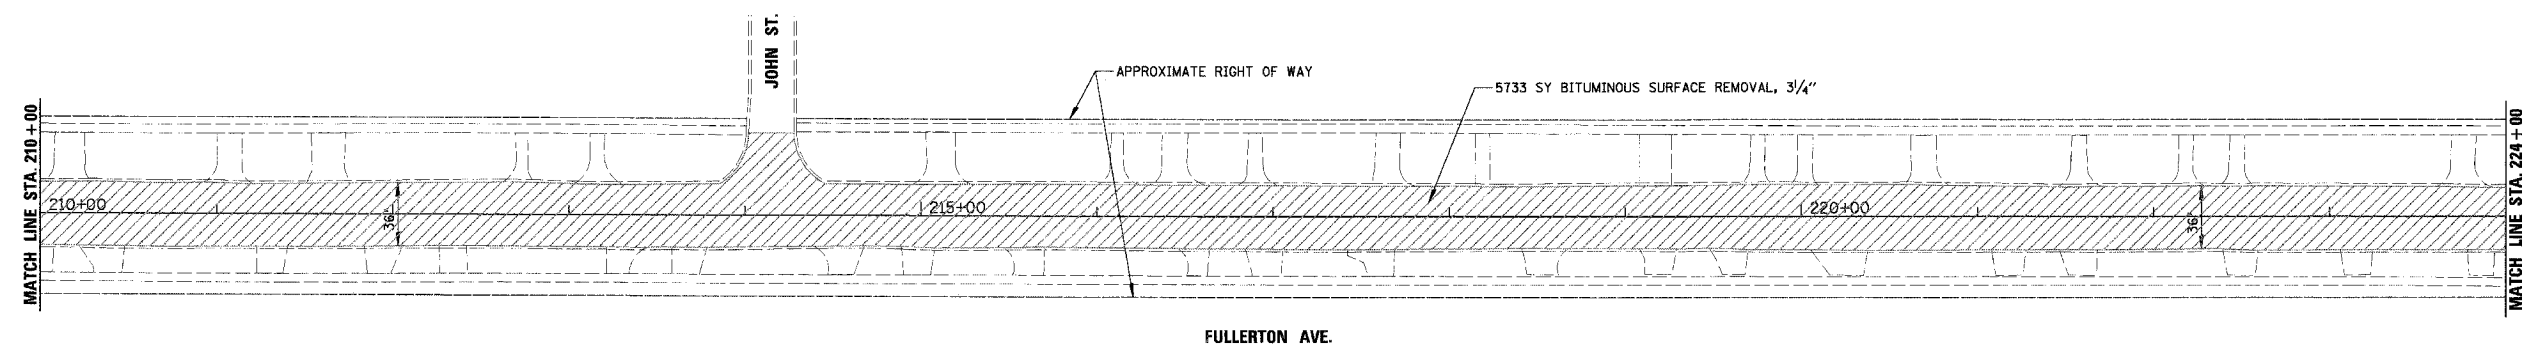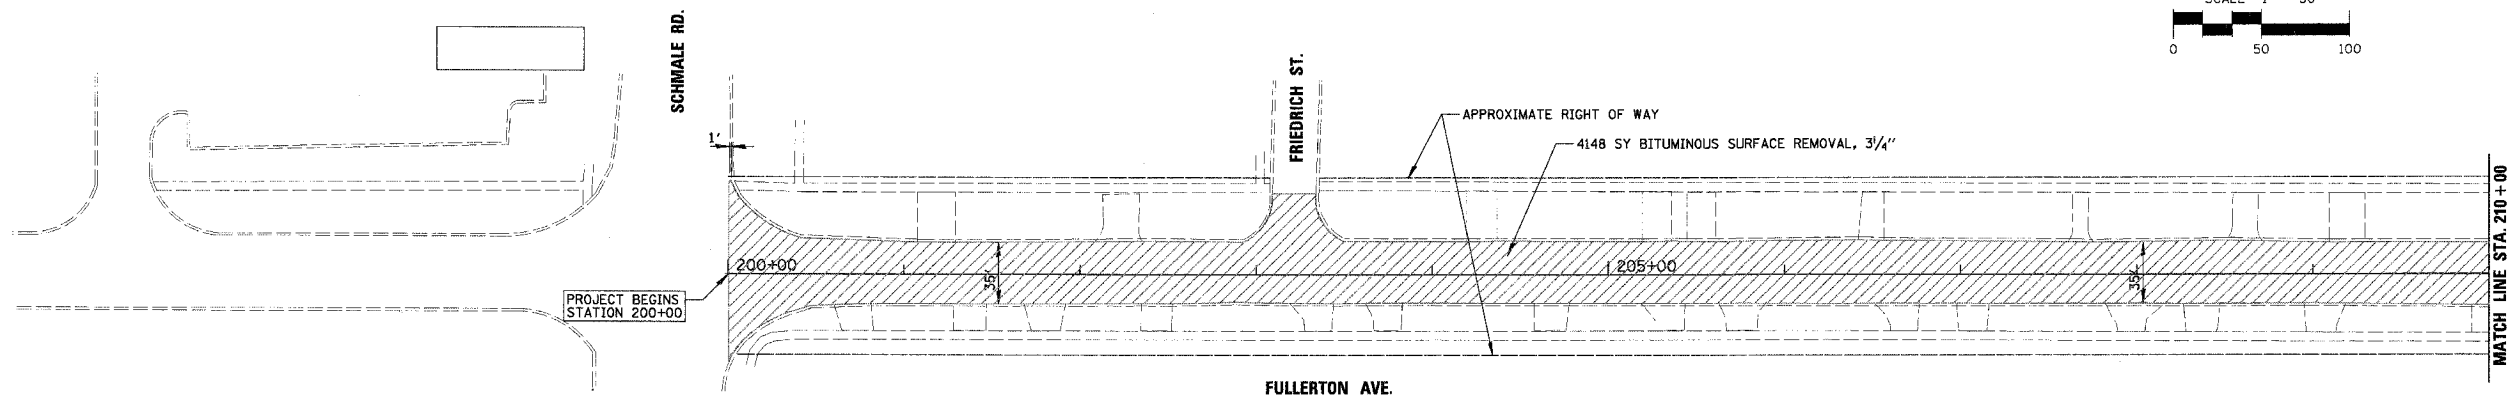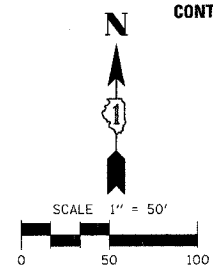

- NOTE:
- BUTT JOINTS WILL BE AT SIDE STREETS AND AT LIMITS OF THE PROJECT. ALL BUTT JOINTS JOINTS ARE INCIDENTAL TO THE SURFACE COURSE.
 - ALL EXISTING CURB AND GUTTER IS B-6.12.

LEGEND
 BITUMINOUS SURFACE REMOVAL, 3/4"

REVISIONS		ILLINOIS DEPARTMENT OF TRANSPORTATION FULLERTON AVENUE EXISTING CONDITIONS AND REMOVAL PLAN
NAME	DATE	
		SCALE 1"=50' DATE 10/11/2005 DRAWN BY MYG CHECKED BY LMF